



PROJ. REFERENCE NO.	SHEET NO.
R-2514A	TCP-39


170+00

DEPPE LOOP RD
SR 1330
(-Y1-)


STA. 1+00 ± -Y1-
TIE TO EXIST. MARKINGS

172+00

173+00

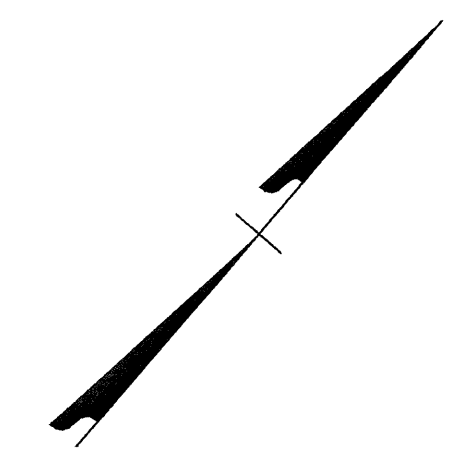

STA. 0+43 ± -Y1-

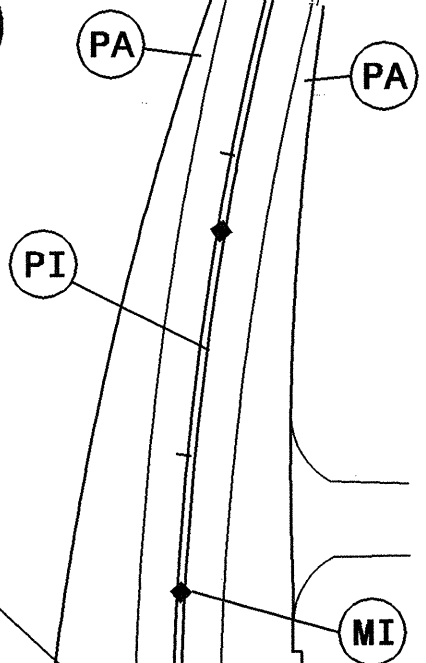

PROP. US 17 SB -L MED-

PROP. US 17 NB -L MED-

STA 0+00 -Y1-
TIE TO EXIST. MARKINGS

BREAKLINE SEE SHEET TCP-38

BREAKLINE SEE SHEET TCP-40

DEPPE LOOP
SR 1436
(-Y2-)

1+00

APPROVED:	DATE:	PHASE II TEMPORARY PAVEMENT MARKINGS AND MARKERS	
		DATE: 11/18/03	
DWG. BY: KWD			
DESIGN BY: KWD			
REVIEWED BY: JHJ			

17-NOV-2003 19:33
C:\CAD\1054\1054\TrafficControl\TCP\R-2514A_TC_TCP39.dgn
william AT WILLIAMSM