


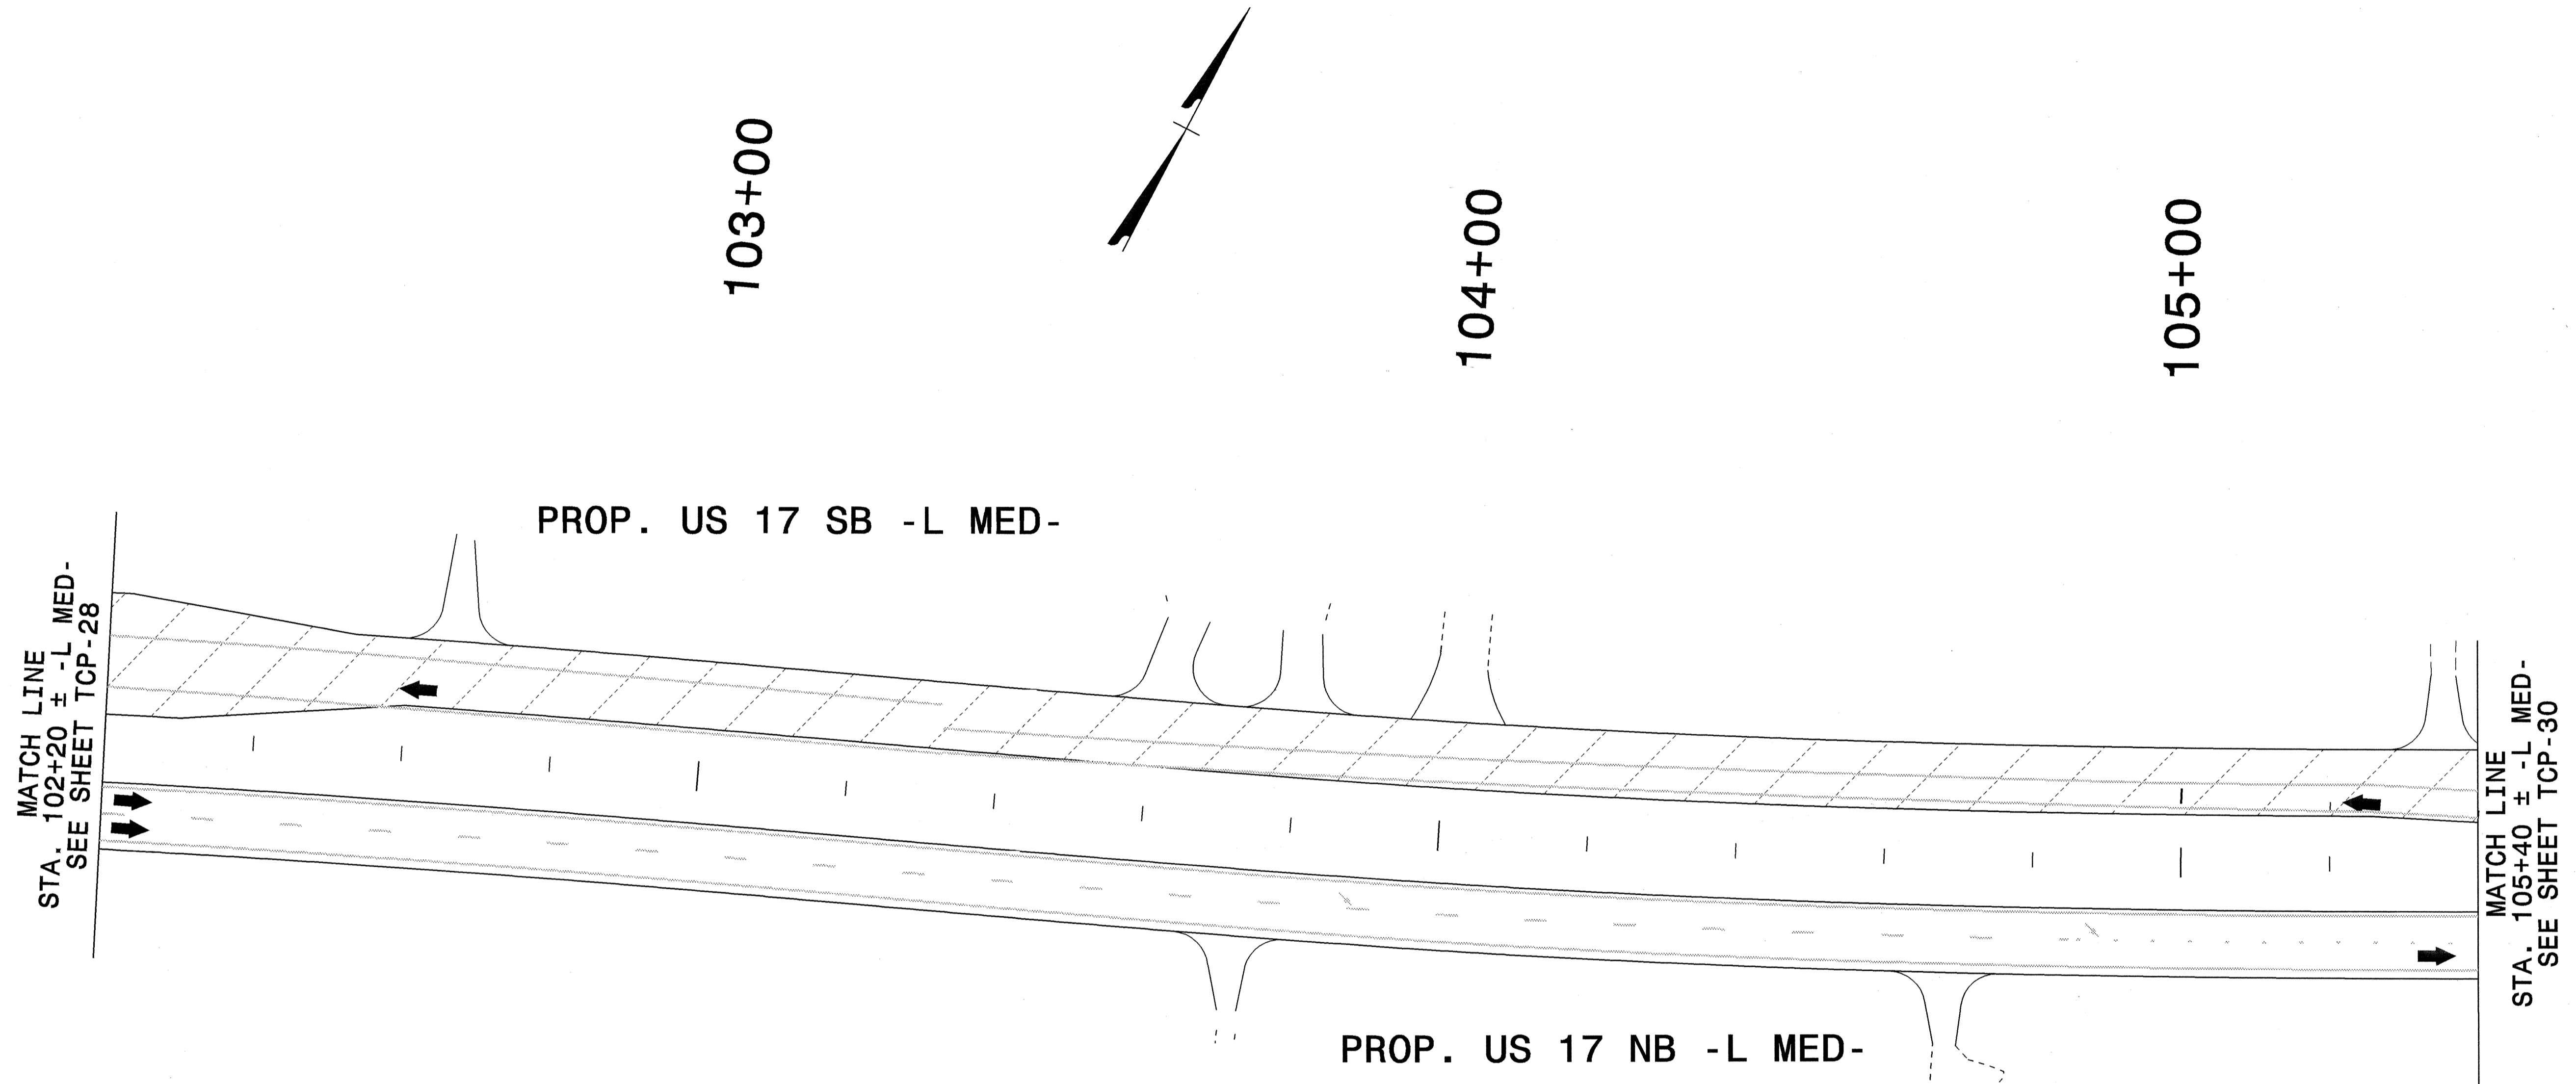

PROJ. REFERENCE NO.	SHEET NO.
R-2514A	TCP-29



I7-NOV-2003 20:06
 c:\cad\70154\h001\R-2514A\Traffic\TrafficControl\TCP\R-2514A_TC_TCP29.dgn
 dunn AT DUNN

LEGEND

	REMOVAL OF EXISTING PAVEMENT
	PROPOSED CONSTRUCTION
	TEMPORARY PAVEMENT
	WEDGING & WIDENING

APPROVED:	DATE:	PHASE II DETAIL							
SCALE:	NONE								
DATE:	11/18/03								
DWG. BY:	KWD								
DESIGN BY:	KWD								
REVIEWED BY:	JHJ	<table border="1"> <thead> <tr> <th colspan="2">REVISIONS</th> </tr> </thead> <tbody> <tr> <td> </td> <td> </td> </tr> <tr> <td> </td> <td> </td> </tr> </tbody> </table>		REVISIONS					
REVISIONS									
		<small>CADD FILE R-2514A_TC_TCP29.DGN</small>							