





PROJ. REFERENCE NO.	SHEET NO.
R-2514A	TCP-23

195+00

196+00

197+00

198+00

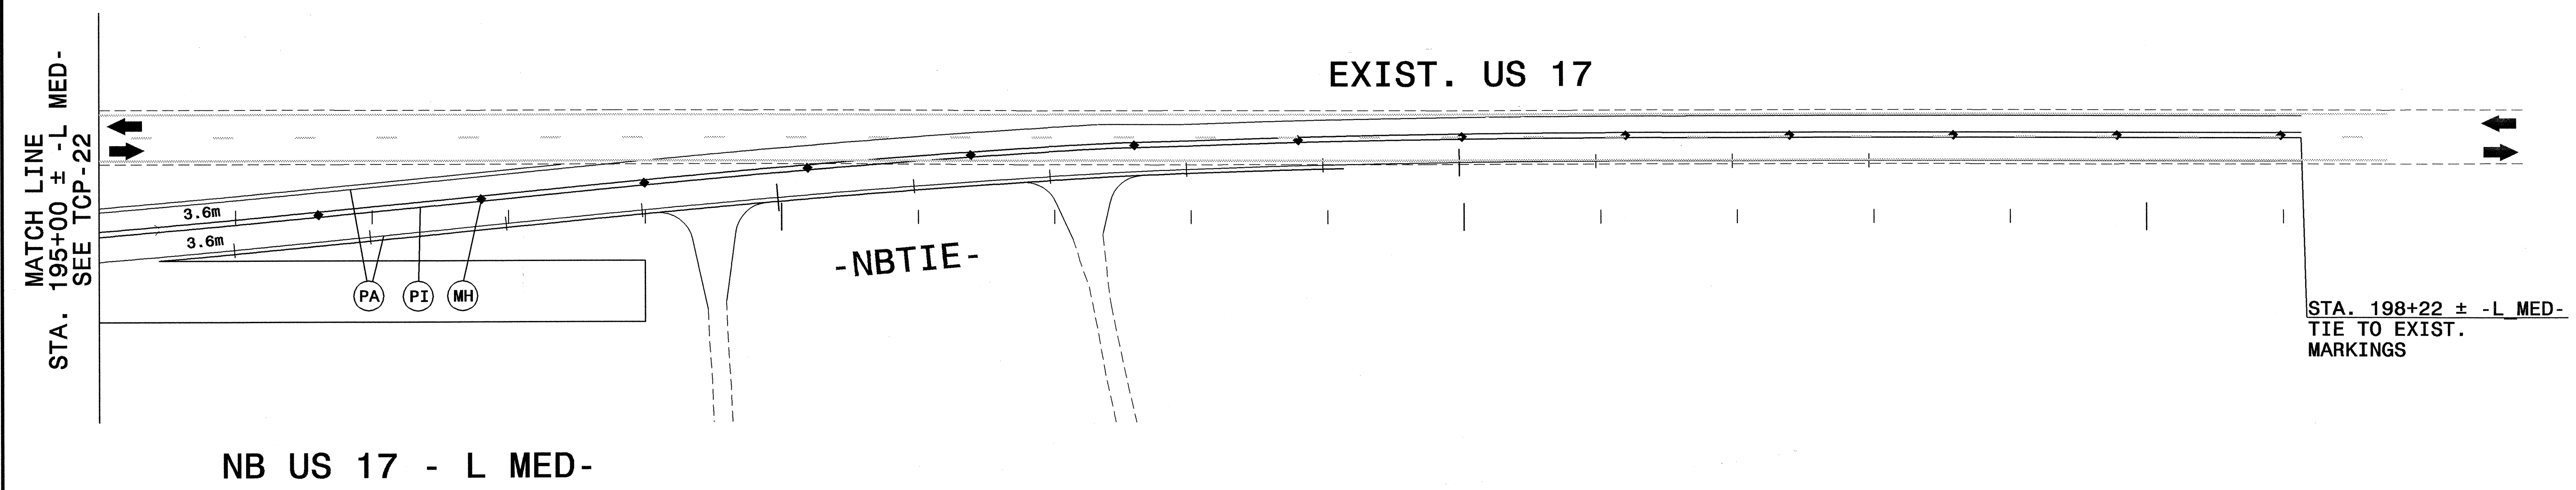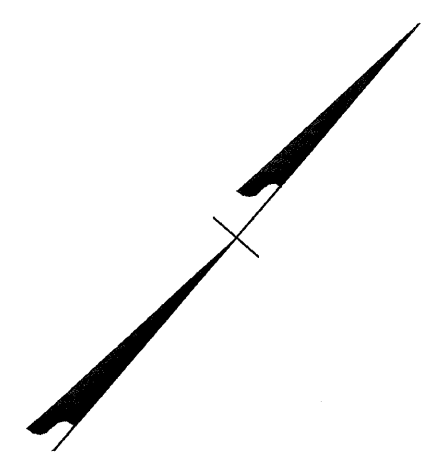

17-NOV-2003 19:22
 G:\CAD\7054\PROJECTS\R-2514A\TrafficControl\TCP\R-2514A-TC-TCP23.dgn
 WILLIAMSON AT WILLIAMSON

APPROVED:	DATE:	PHASE I TEMPORARY PAVEMENT MARKINGS AND MARKERS	
		DATE: 11/18/03	REVISIONS
DWG. BY: KWD			
DESIGN BY: KWD			
REVIEWED BY: JHJ			

CAD FILE: R-2514A_TC_TCP23.DGN