



PROJ. REFERENCE NO.	SHEET NO.
R-2514A	TCP-14

170+00

172+00

173+00

DEPPE LOOP RD
SR 1330
(-Y1-)

EXIST. US 17

PROP. US 17 NB -L-

BREAKLINE SEE SHEET TCP-13

BREAKLINE SEE SHEET TCP-15



3.4m
3.4m

3.4m
3.4m

STA. 0+00± -Y2-

STA. 1+10± -Y2-

1+00

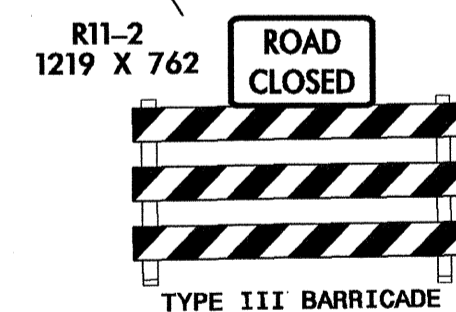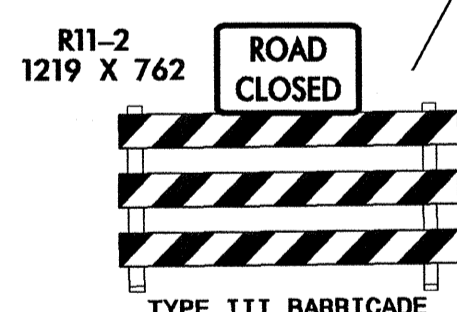

DEPPE LOOP
SR 1436
(-Y2-)

LEGEND

- REMOVAL OF EXISTING PAVEMENT
- PROPOSED CONSTRUCTION
- TEMPORARY PAVEMENT
- WEDGING & WIDENING

APPROVED:	DATE:	PHASE I DETAIL									
				SCALE: NONE	<table border="1"> <tr><th colspan="2">REVISIONS</th></tr> <tr><td> </td><td> </td></tr> <tr><td> </td><td> </td></tr> <tr><td> </td><td> </td></tr> </table>	REVISIONS					
		REVISIONS									
DATE: 11/18/03											
DWG. BY: KWD											
REVIEWED BY: JHJ											

17-NOV-2003 13:11
O:\CAD\7054\7000\R-2514A\TrafficControl\TCP\R-2514A_TC_TCP14.dgn
williamsm