



NOTE:  
 ALL PROPOSED UTILITY WORK  
 SHOWN ON THIS SHEET WILL  
 BE DONE BY OTHERS

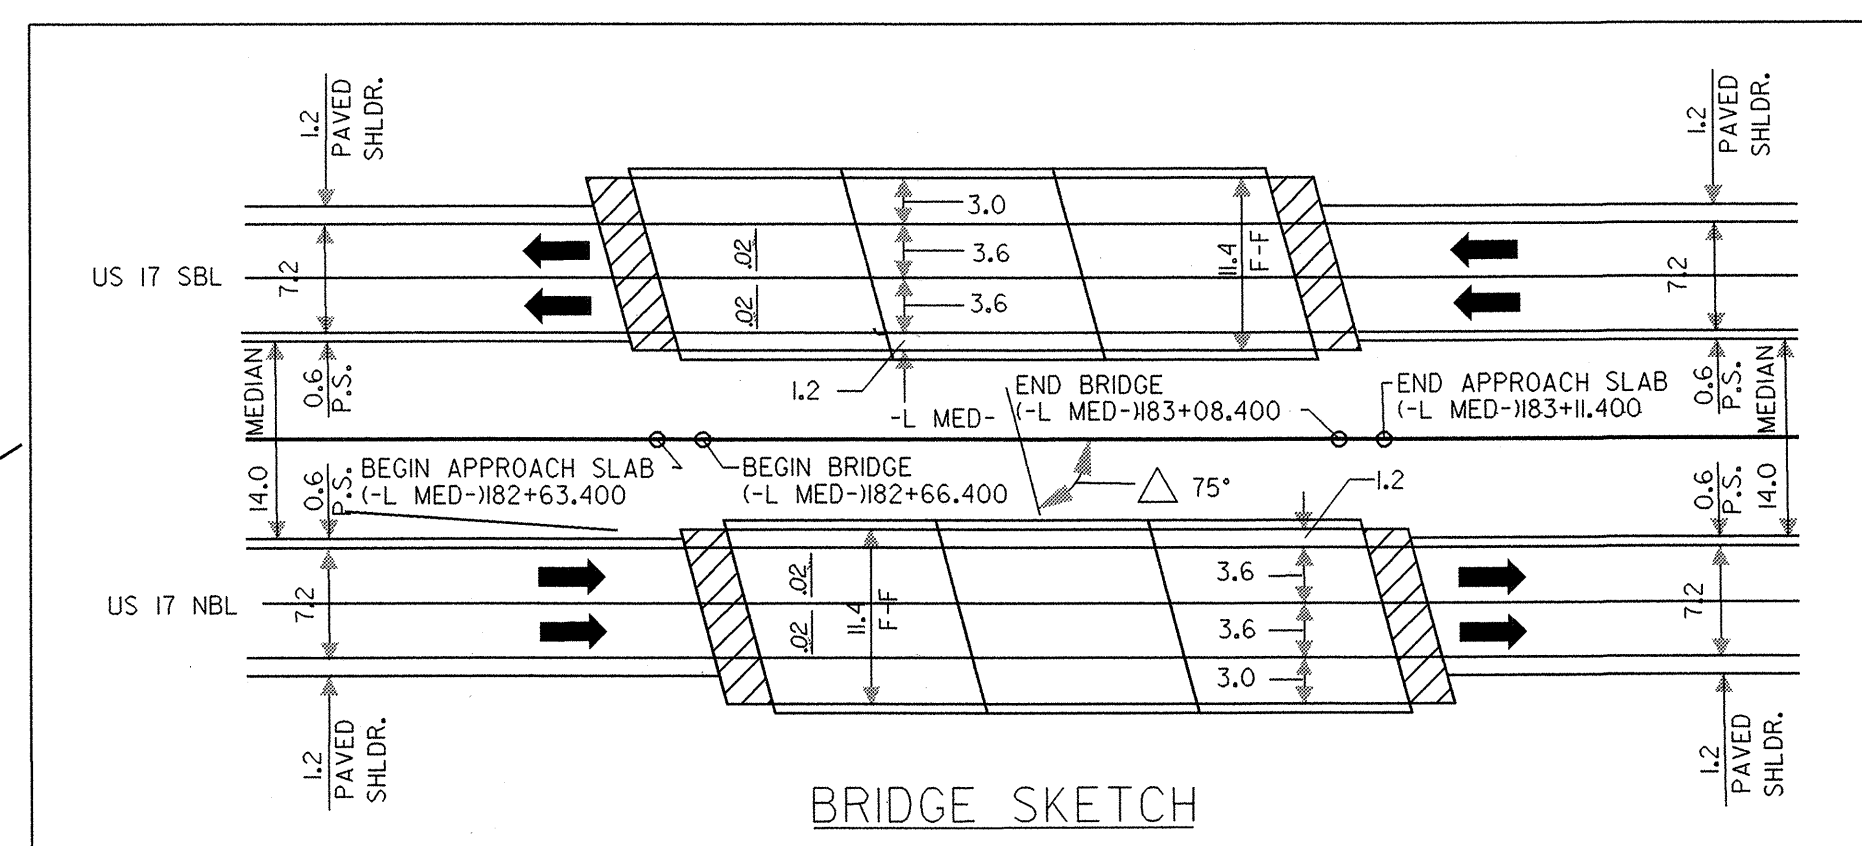

MATCHLINE STA 182 + 00 SEE SHEET UO-25

MATCHLINE STA 185 + 40 SEE SHEET UO-27

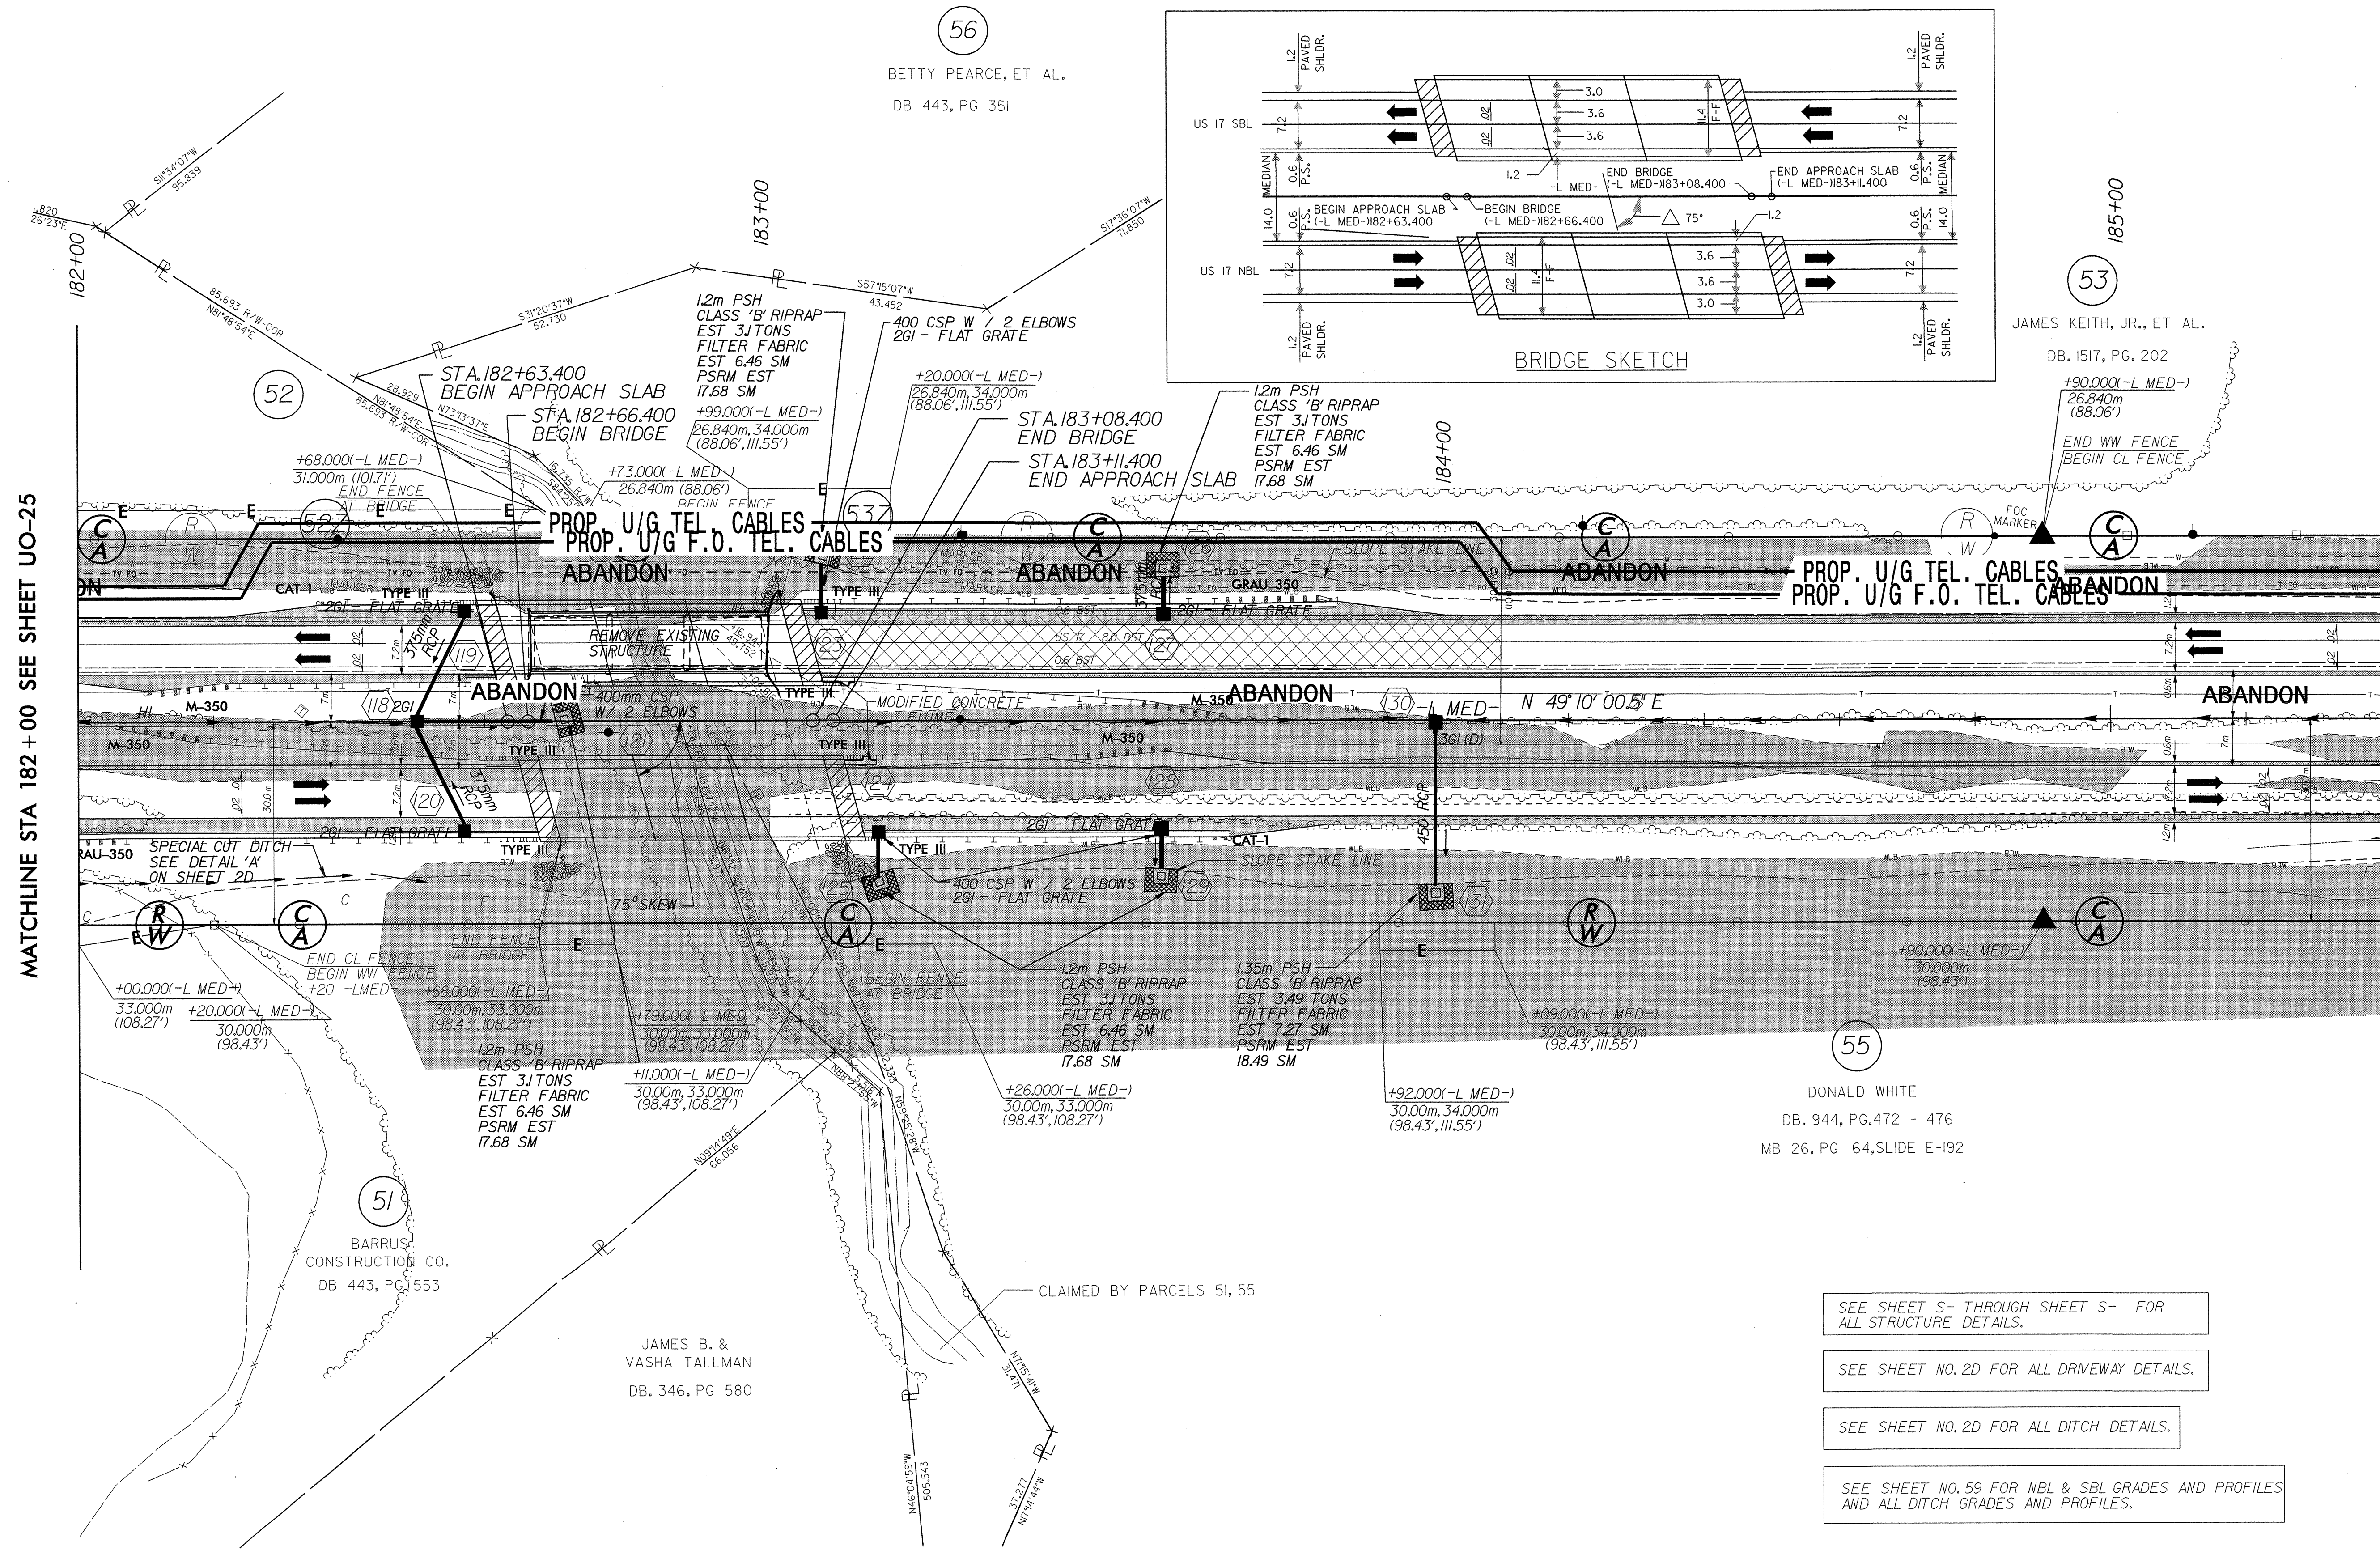

SEE SHEET S- THROUGH SHEET S- FOR ALL STRUCTURE DETAILS.

SEE SHEET NO. 2D FOR ALL DRIVEWAY DETAILS.

SEE SHEET NO. 2D FOR ALL DITCH DETAILS.

SEE SHEET NO. 59 FOR NBL & SBL GRADES AND PROFILES AND ALL DITCH GRADES AND PROFILES.

042597  
 29-OCT-2003 14:42  
 R:\Utilities\Reddy\A\105212553\4\4\RDY\_PSH\_25\_UO\_26.dgn  
 B:\Utilities\Reddy\A\105212553\4\4\RDY\_PSH\_25\_UO\_26.dgn