


042587

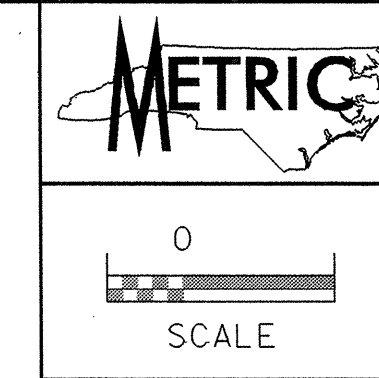


PROJECT REFERENCE NO. R-2514A SHEET NO. U0-21  
UTILITIES BY OTHERS

NOTE:  
ALL PROPOSED UTILITY WORK  
SHOWN ON THIS SHEET WILL  
BE DONE BY OTHERS

MATCHLINE STA 165+00 SEE SHEET UO-20

MATCHLINE STA 168+40 SEE SHEET UO-22

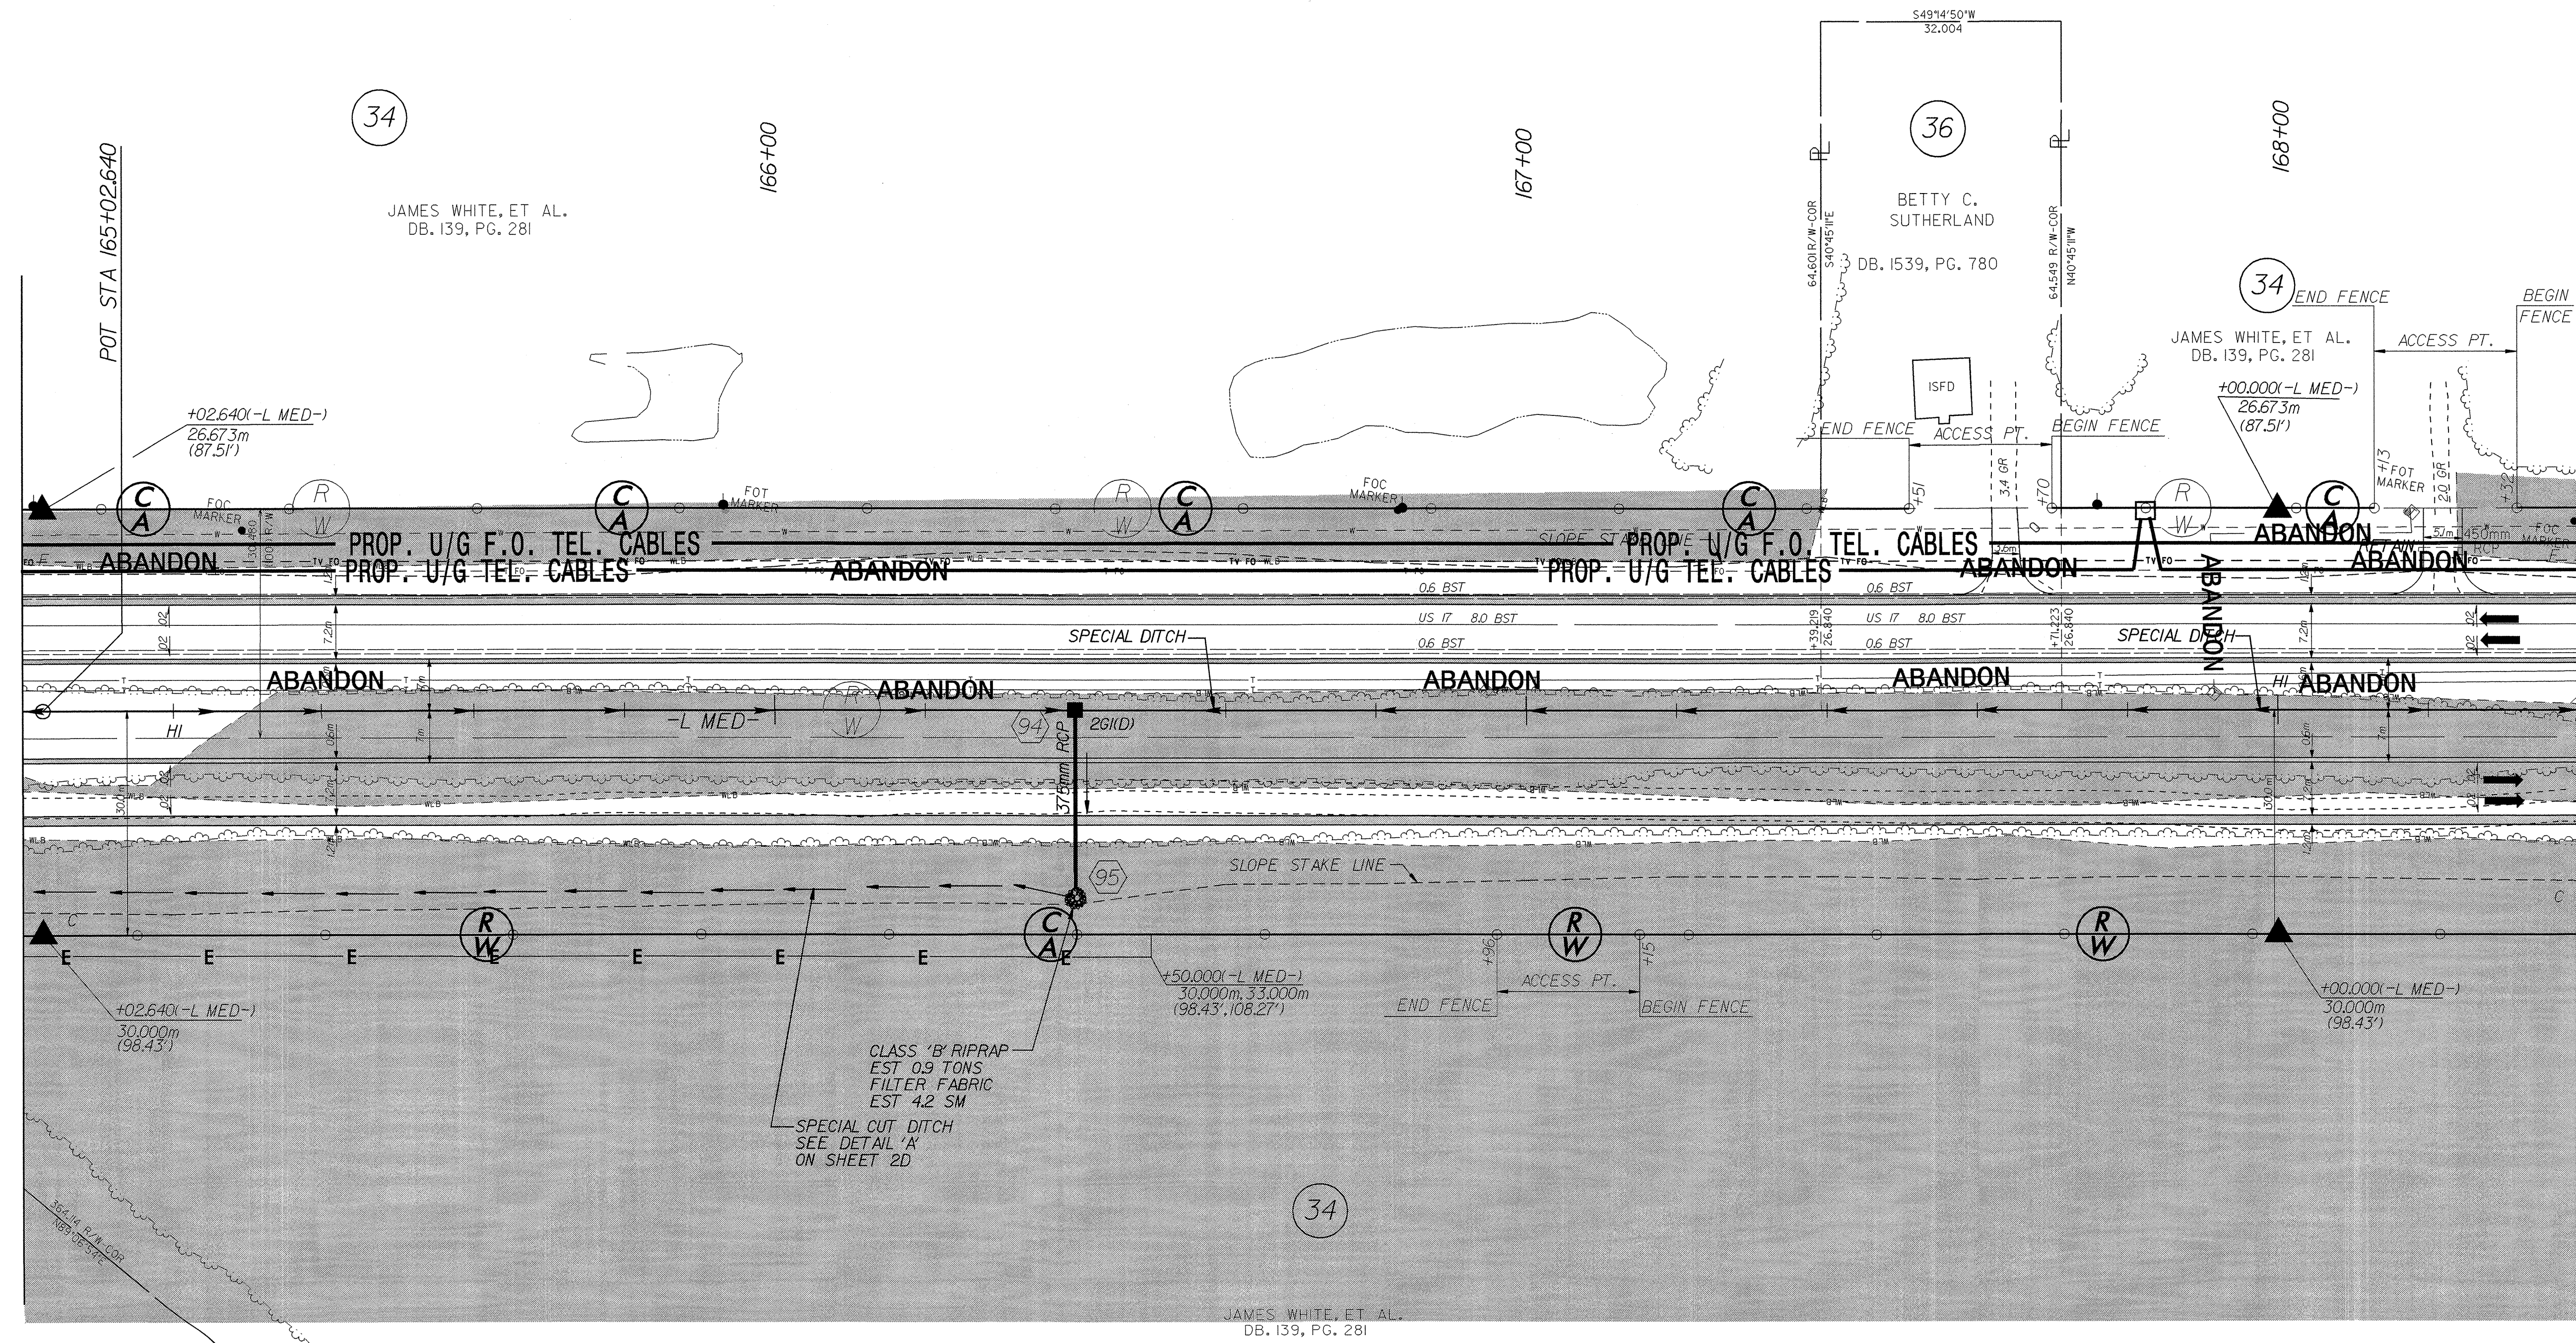

29-OCT-2003 14:24  
R:\Utilities\NR\U0-21\10521223\14\_R0Y\_PSH\_24\_U0-21.dgn

SEE SHEET NO. 2D FOR ALL DRIVEWAY DETAILS.

SEE SHEET NO. 2D FOR ALL DITCH DETAILS.

SEE SHEET NO. 54 FOR NBL & SBL GRADES AND PROFILES  
AND ALL DITCH GRADES AND PROFILES.