


NOTE:
 ALL PROPOSED UTILITY WORK
 SHOWN ON THIS SHEET WILL
 BE DONE BY OTHERS

MATCHLINE STA 158 + 20 SEE SHEET 18

MATCHLINE STA 161 + 60 SEE SHEET UO-20

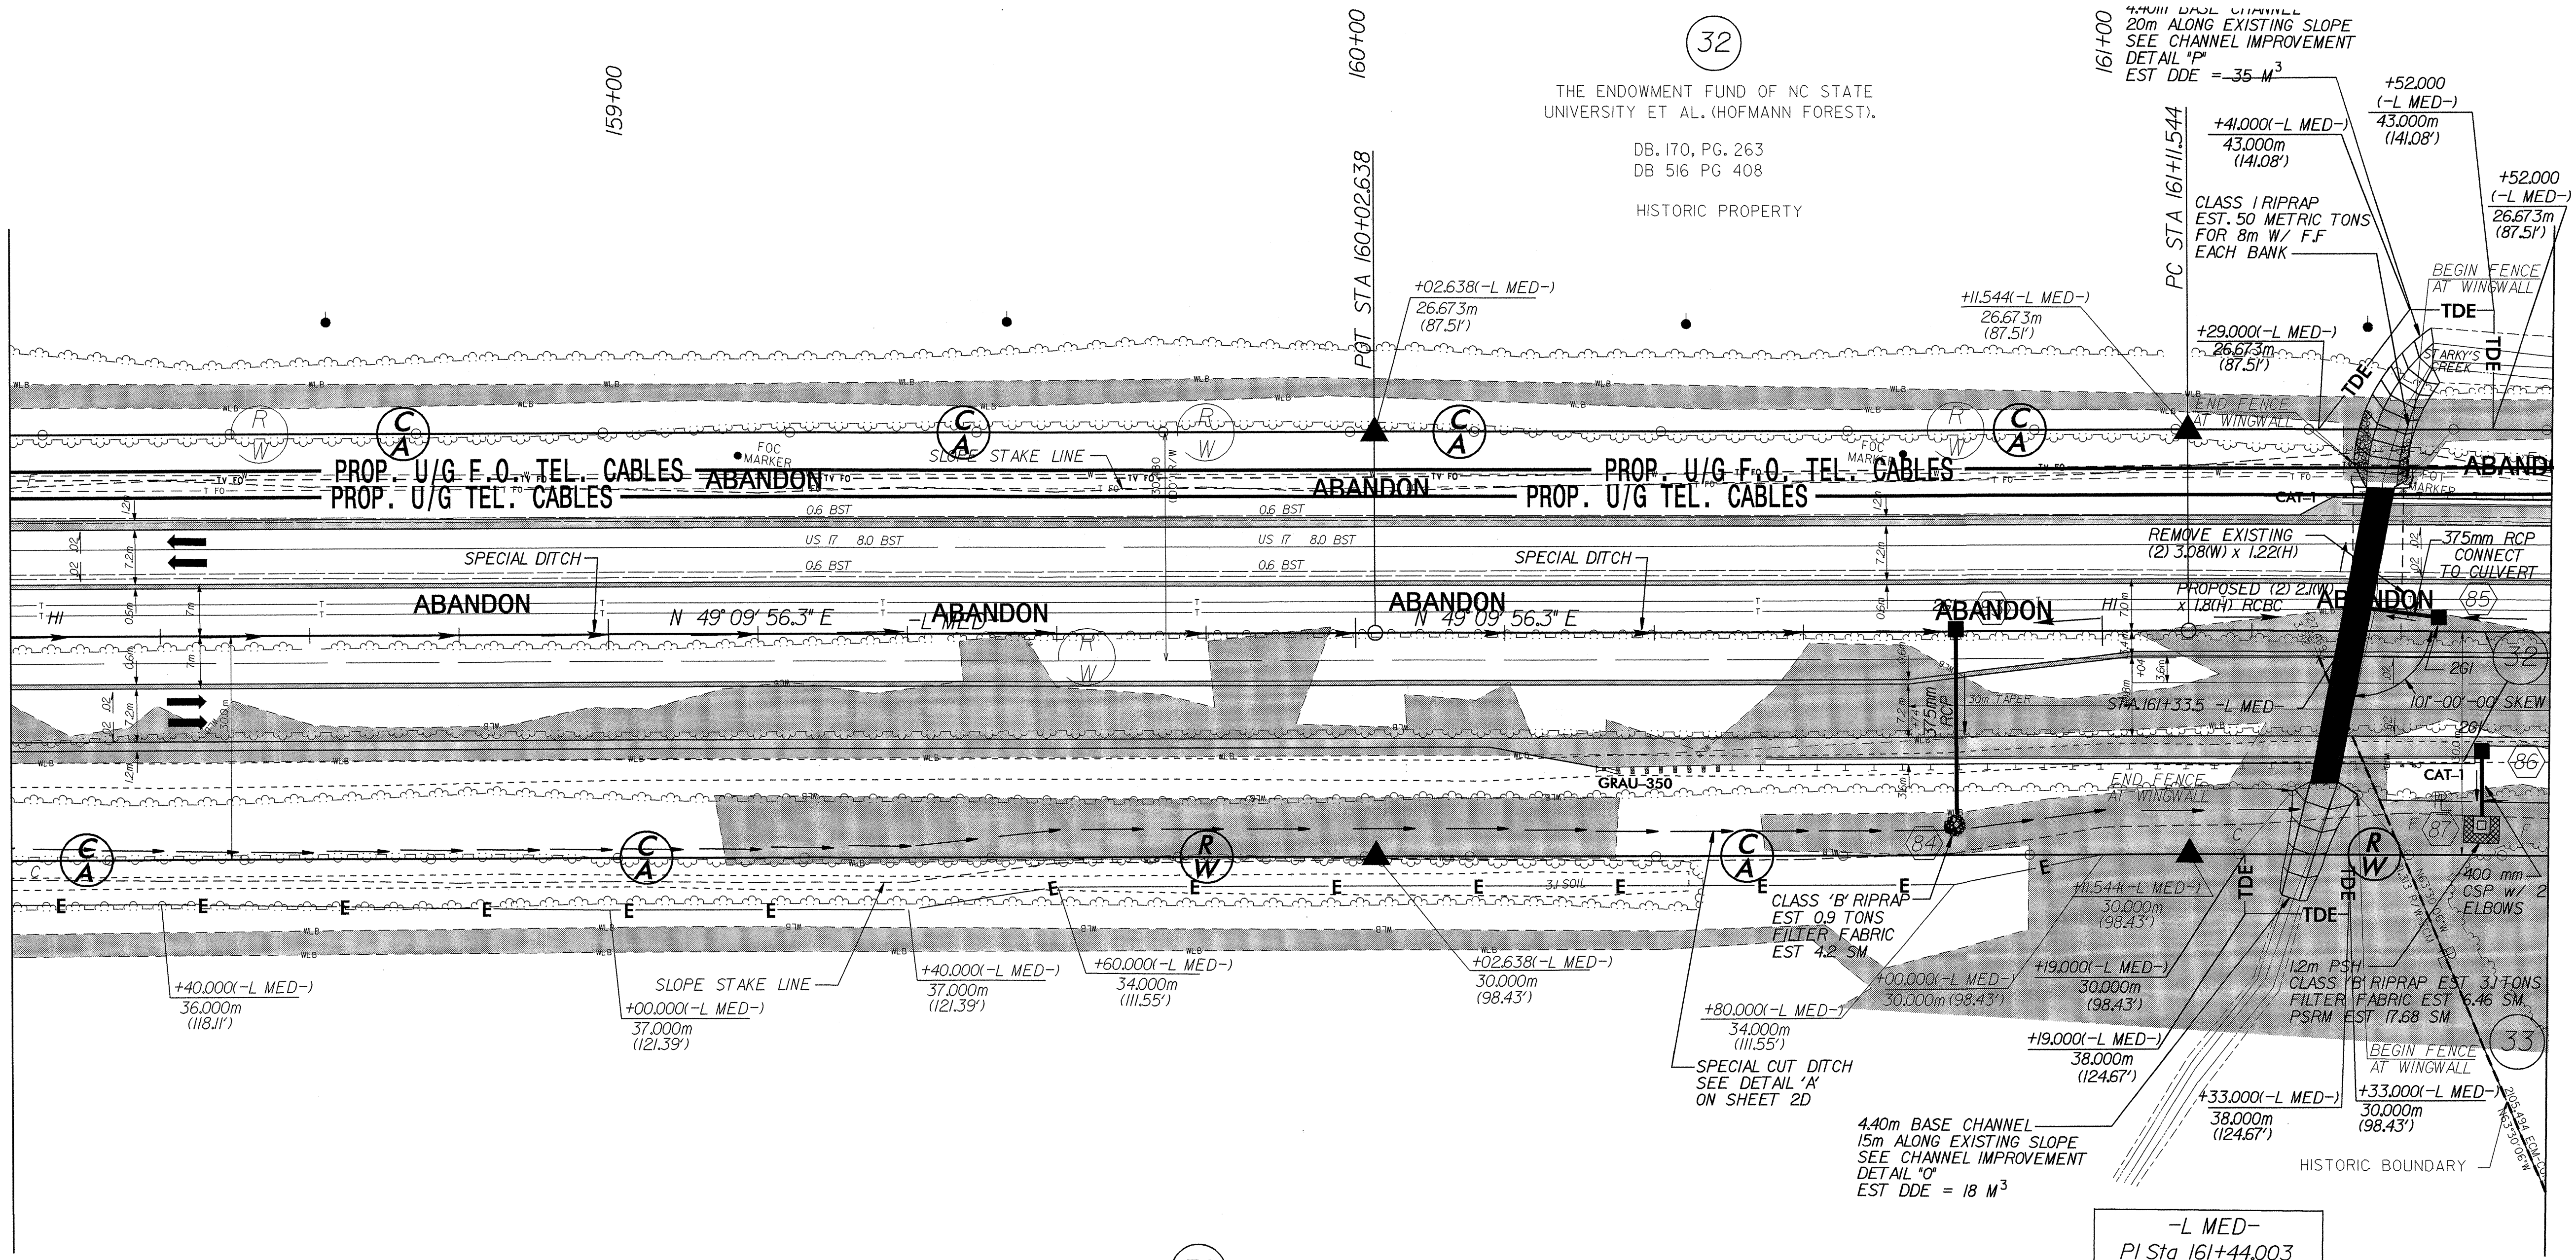

32
 THE ENDOWMENT FUND OF NC STATE
 UNIVERSITY ET AL. (HOFMANN FOREST).
 DB. 170, PG. 263
 DB 516 PG 408
 HISTORIC PROPERTY

32
 THE ENDOWMENT FUND OF NC STATE
 UNIVERSITY ET AL. (HOFMANN FOREST).
 DB. 170, PG. 263
 DB 516 PG 408
 HISTORIC PROPERTY

-L MED-
 PI Sta 161+44.003
 $\Delta = 1^{\circ} 03' 51.1''$ (RT)
 L = 64.915
 T = 32.459
 R = 3,495.000
 SE = NC

SEE SHEET C- THROUGH SHEET C- FOR CULVERT
 DETAILS

SEE SHEET NO. 2D FOR ALL DITCH DETAILS.

SEE SHEET NO. 2D FOR ALL DRIVEWAY DETAILS.

SEE SHEET NO. 52 FOR NBL & SBL GRADES AND PROFILES
 AND ALL DITCH GRADES AND PROFILES.

042597
 29-OCT-2003 16:57
 R:\Utilities\2003\2514A\RDY_PSH_22.UO_19.dgn
 2514A_RDY_PSH_22.UO_19.dgn
 10/29/03 16:57:00