


NOTE:
ALL PROPOSED UTILITY WORK
SHOWN ON THIS SHEET WILL
BE DONE BY OTHERS

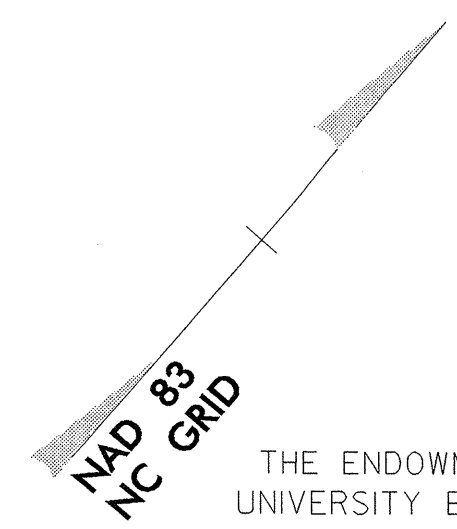


32

THE ENDOWMENT FUND OF NC STATE
UNIVERSITY ET AL. (HOFMANN FOREST).

DB. 170, PG. 263
DB 516 PG 408

HISTORIC PROPERTY

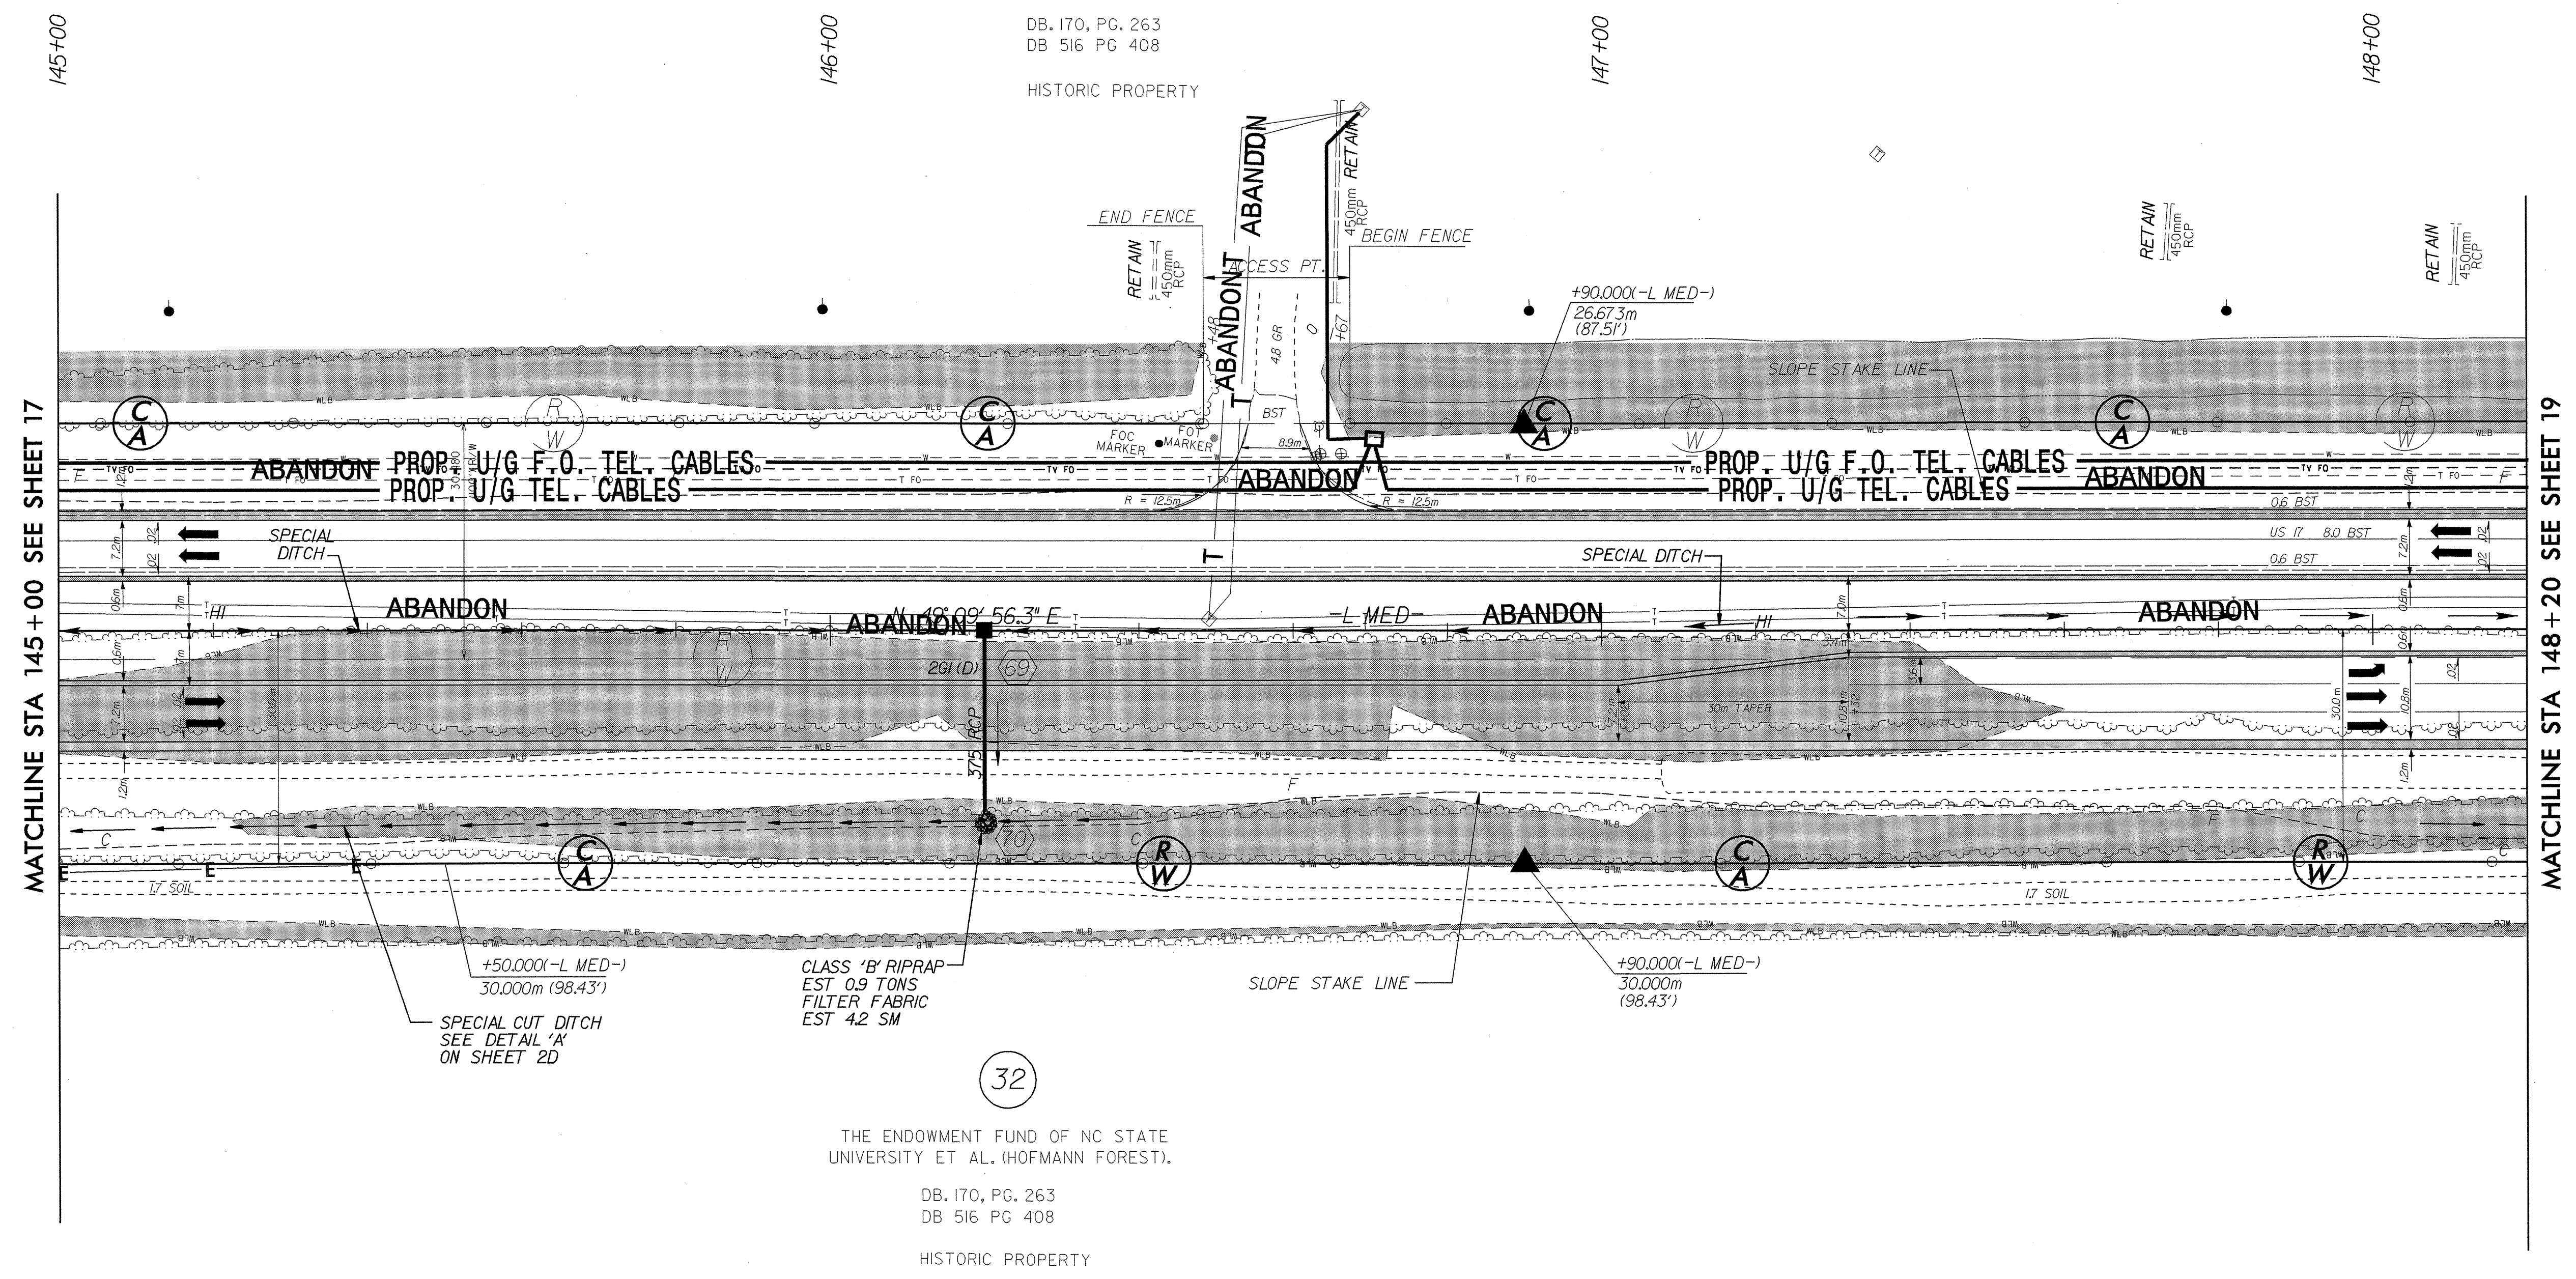

32

THE ENDOWMENT FUND OF NC STATE
UNIVERSITY ET AL. (HOFMANN FOREST).

DB. 170, PG. 263
DB 516 PG 408

HISTORIC PROPERTY

SEE SHEET NO. 2D FOR ALL DRIVEWAY DETAILS.

SEE SHEET NO. 2D FOR ALL DITCH DETAILS.

SEE SHEET NO. 48 FOR NBL & SBL GRADES AND PROFILES
AND ALL DITCH GRADES AND PROFILES.

MATCHLINE STA 145+00 SEE SHEET 17

MATCHLINE STA 148+20 SEE SHEET 19

04237
R:\1411\22-051-2003_16423_04237\1411-2514A-RDY.FSH.LB.L0.15.dgn
bbumgarner