


NOTE:
 ALL PROPOSED UTILITY WORK
 SHOWN ON THIS SHEET WILL
 BE DONE BY OTHERS

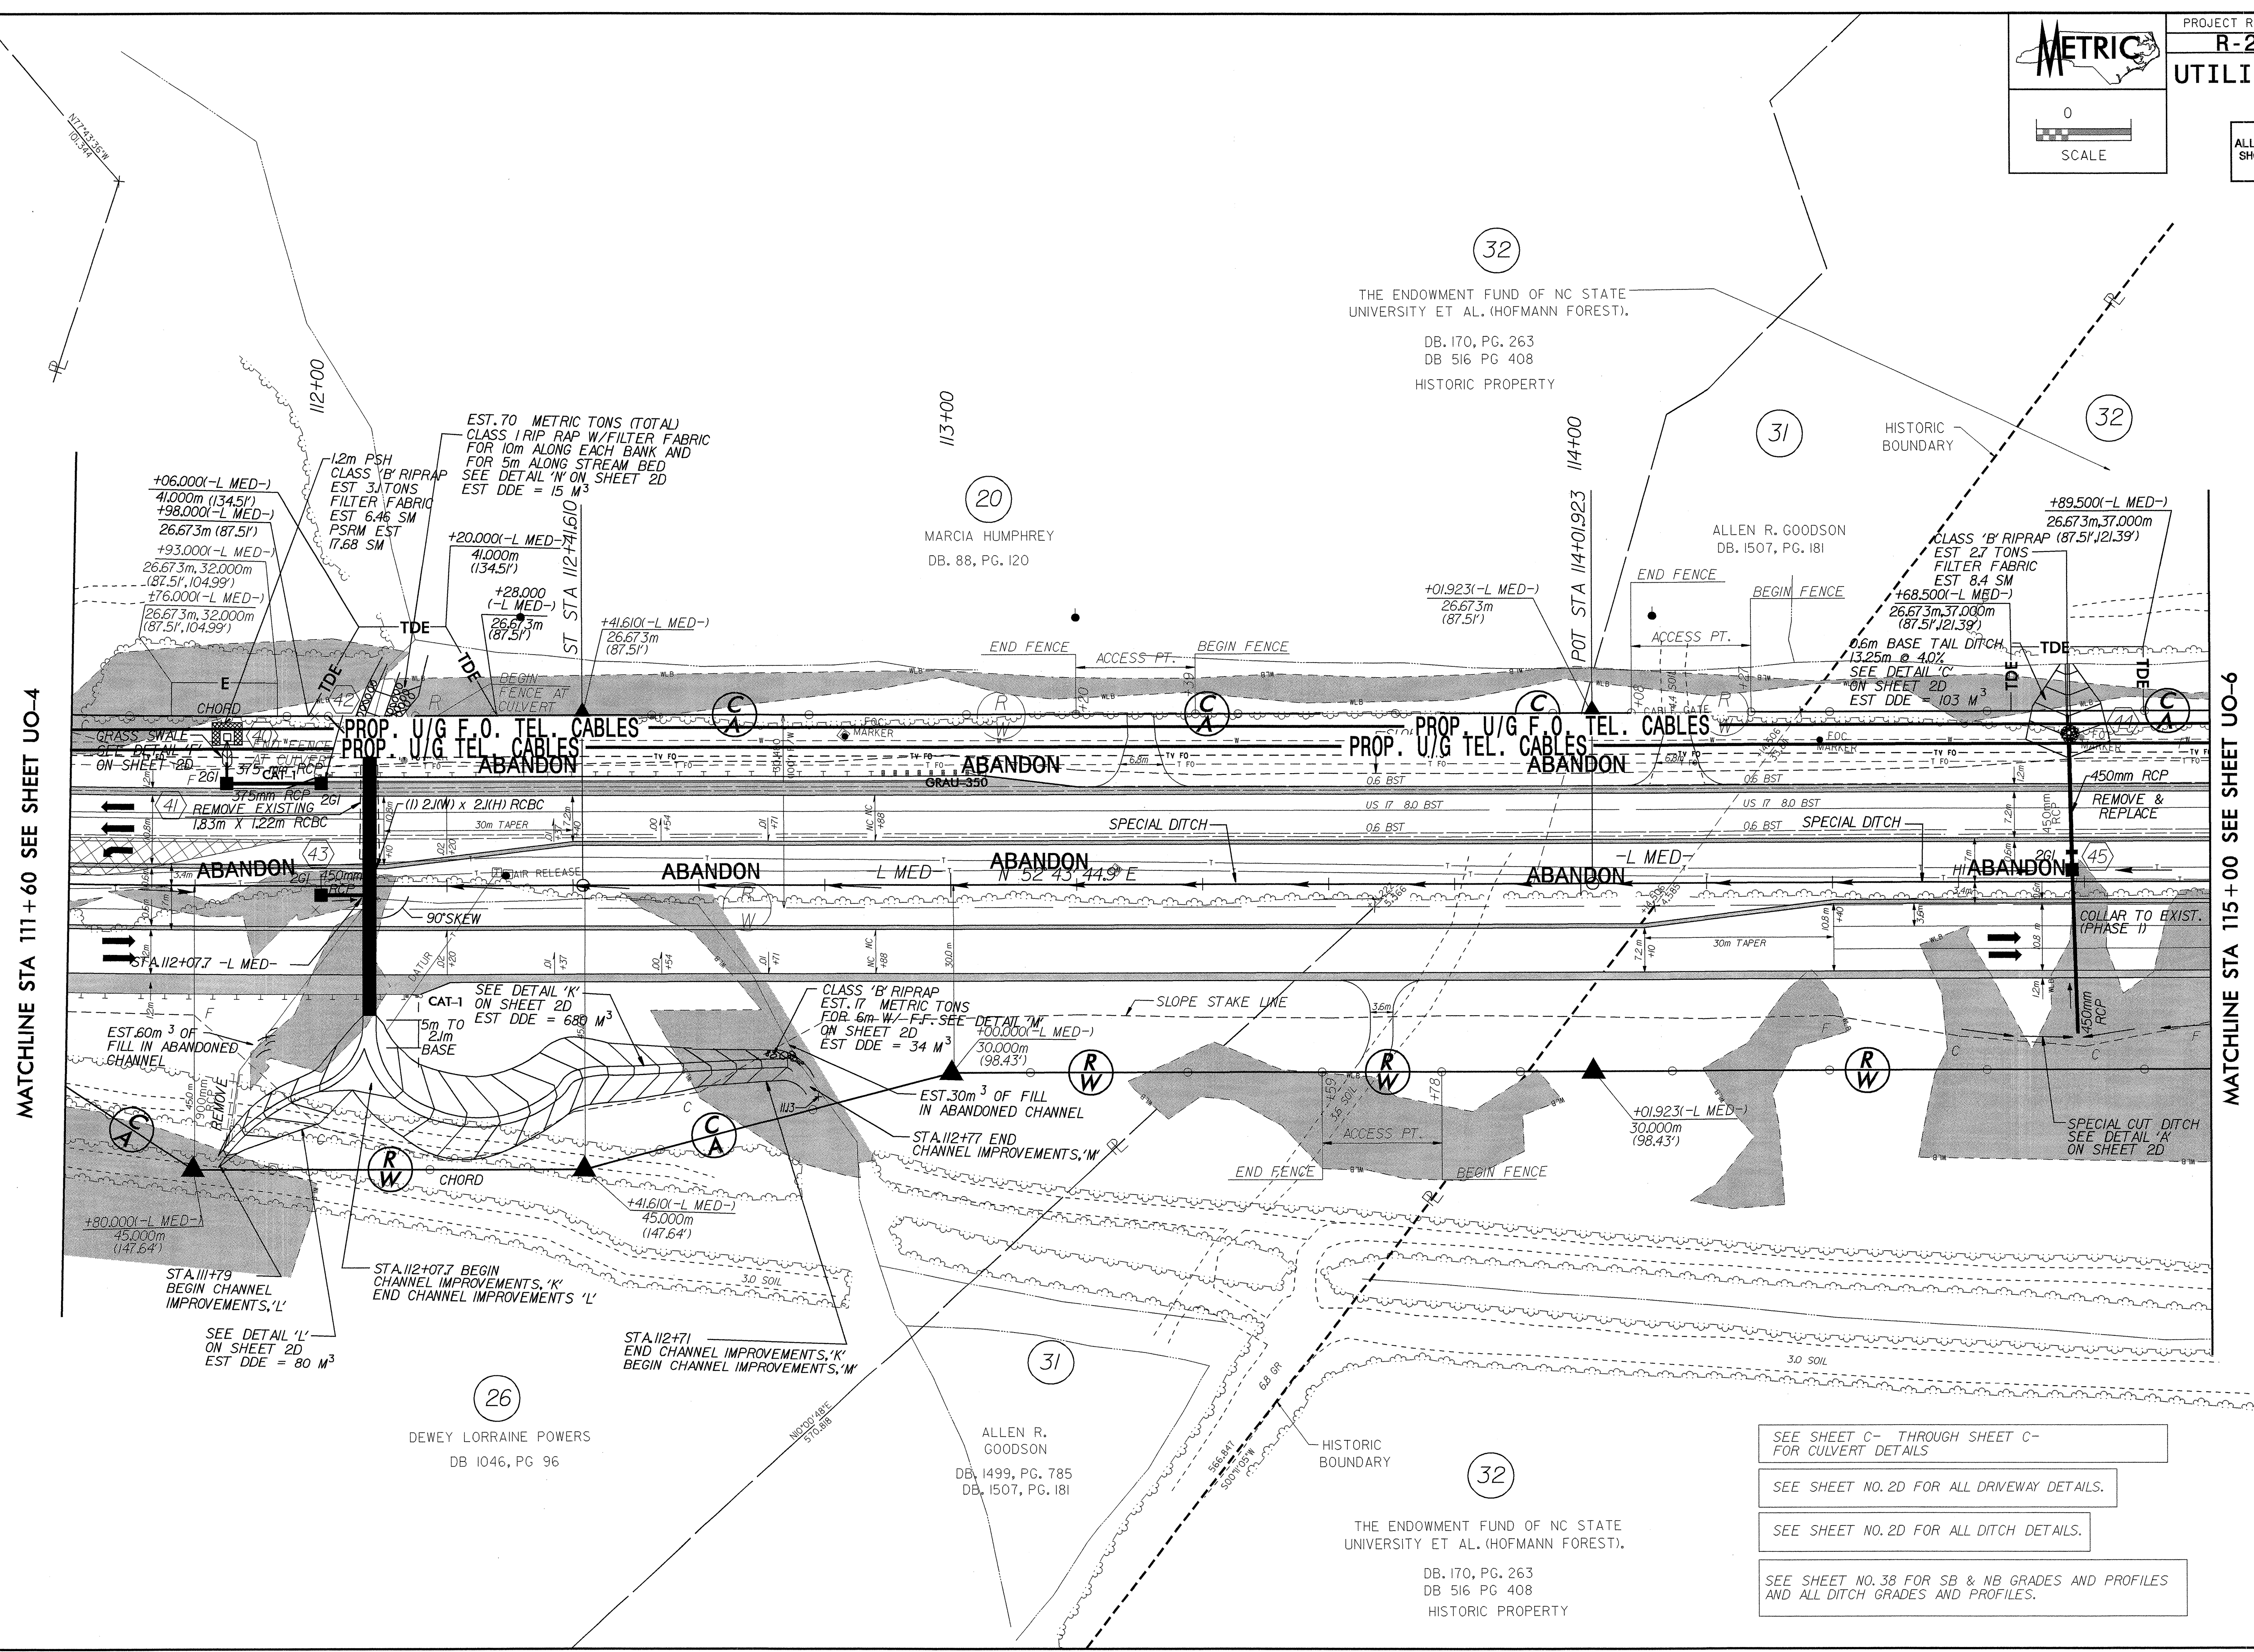

SEE SHEET C- THROUGH SHEET C-
 FOR CULVERT DETAILS

SEE SHEET NO. 2D FOR ALL DRIVEWAY DETAILS.

SEE SHEET NO. 2D FOR ALL DITCH DETAILS.

SEE SHEET NO. 38 FOR SB & NB GRADES AND PROFILES
 AND ALL DITCH GRADES AND PROFILES.

042597 6/10/99
 02-042597 11.6.99
 R:\Utility\2514A\UO-5\2514A_UO-5.dgn
 bbm\garnier - AT 05212258