


NOTE:  
 ALL PROPOSED UTILITY WORK  
 SHOWN ON THIS SHEET WILL  
 BE DONE BY OTHERS

MATCHLINE 105+20 SEE SHEET U0-2

MATCHLINE 105+20 SEE SHEET U0-4

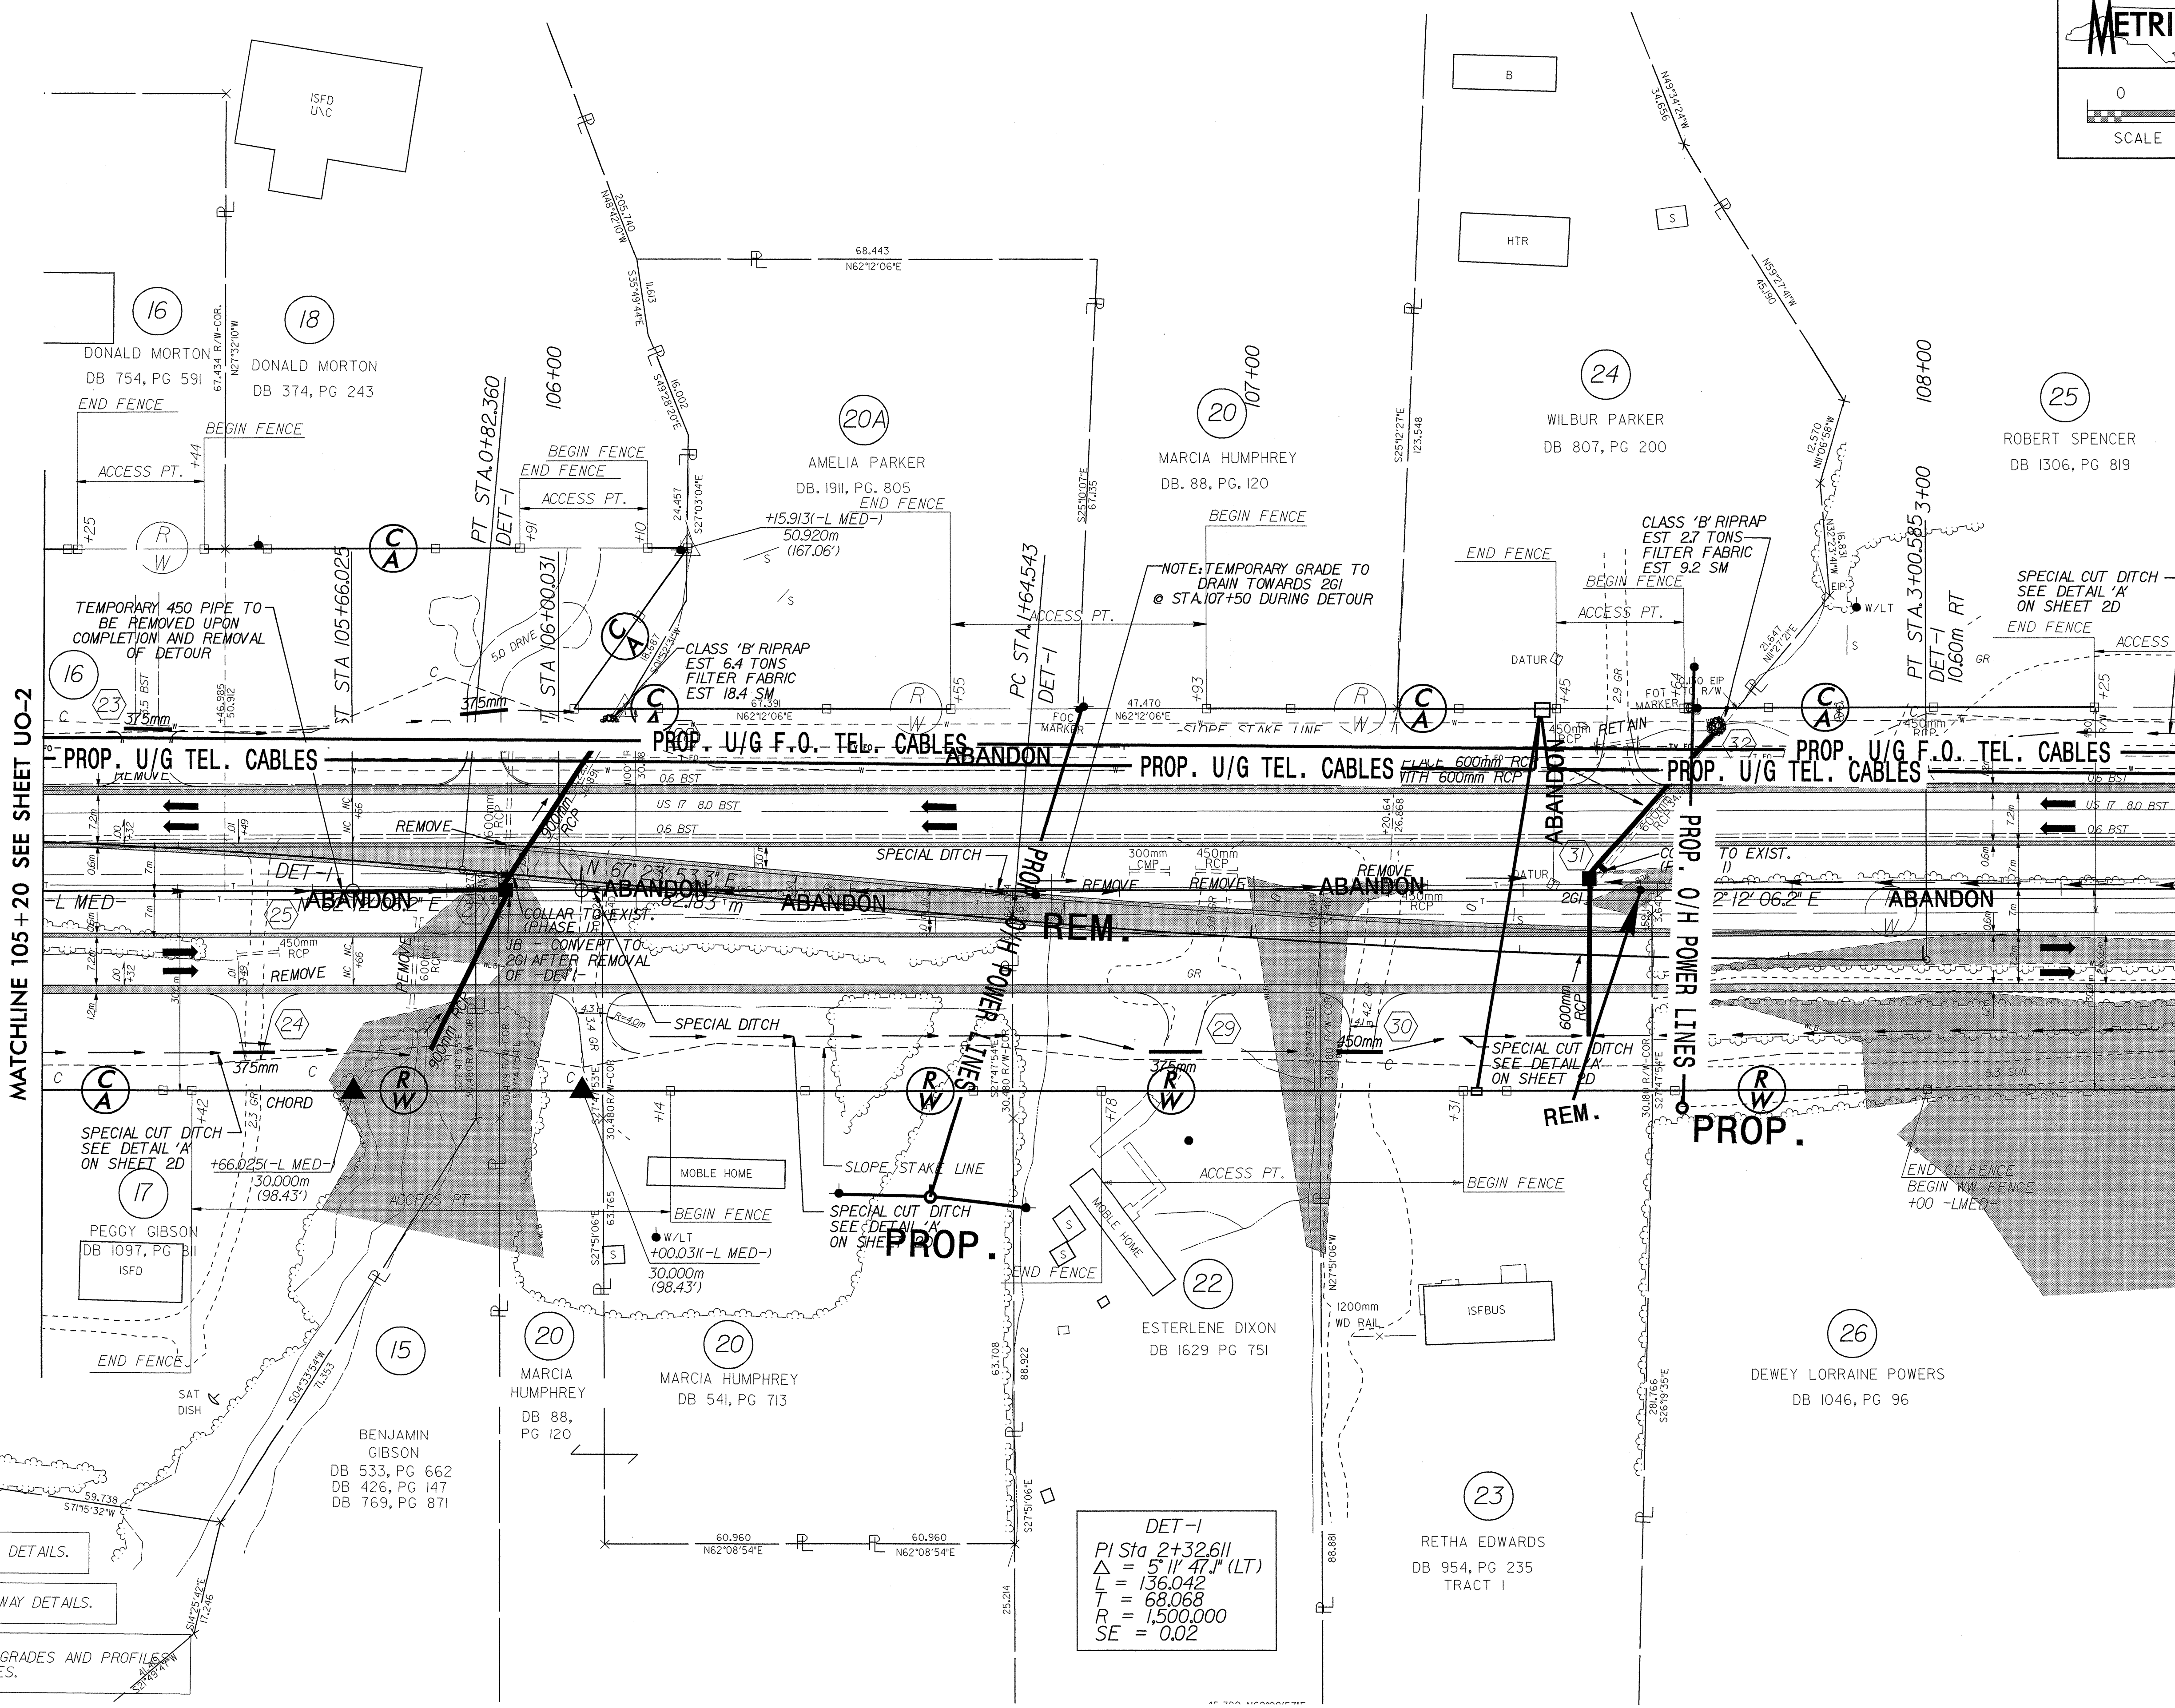

DET-1  
 PI Sta 2+32.611  
 $\Delta = 5'11" 47.1' (LT)$   
 $L = 136.042$   
 $T = 68.068$   
 $R = 1,500.000$   
 $SE = 0.02$

- 2. 2D FOR ALL DITCH DETAILS.
- 2. 2D FOR ALL DRIVEWAY DETAILS.
- 35 FOR NBL & SBL GRADES AND PROFILES GRADES AND PROFILES.

24 OCT 2003 15:27  
 R:\Utilities\Road\U0\U0-3.dgn  
 B:\Boungarner\U0-3.dgn