

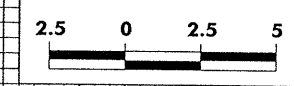
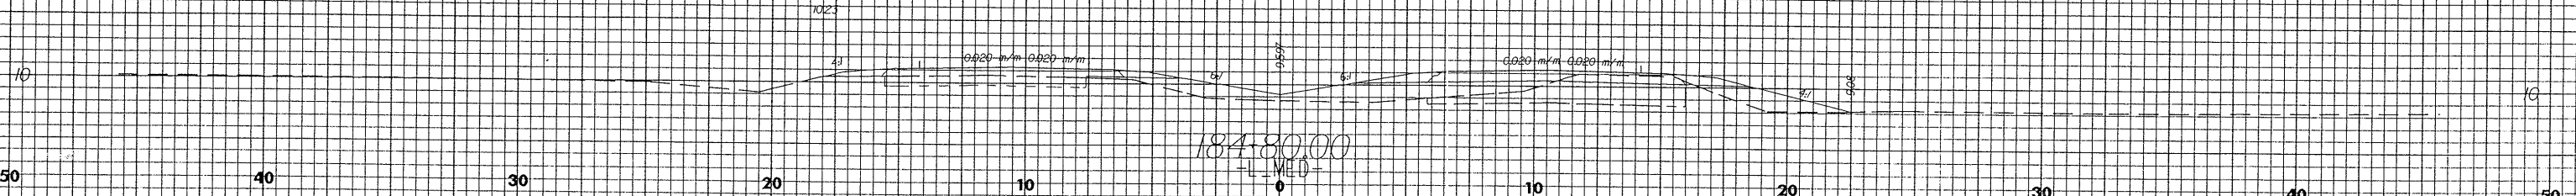
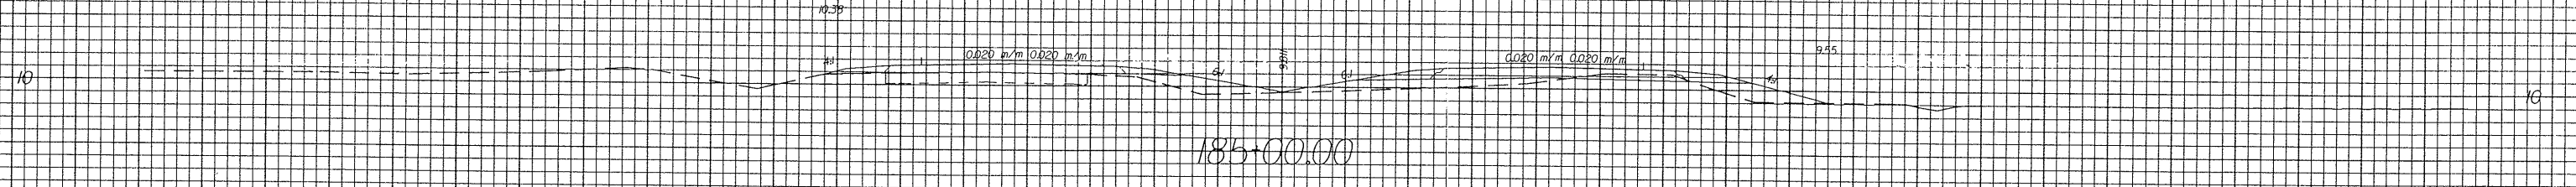
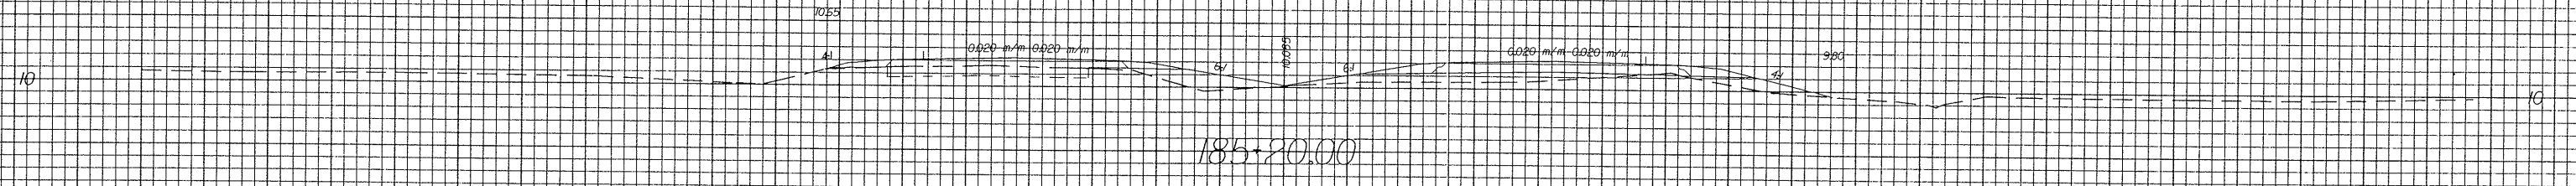
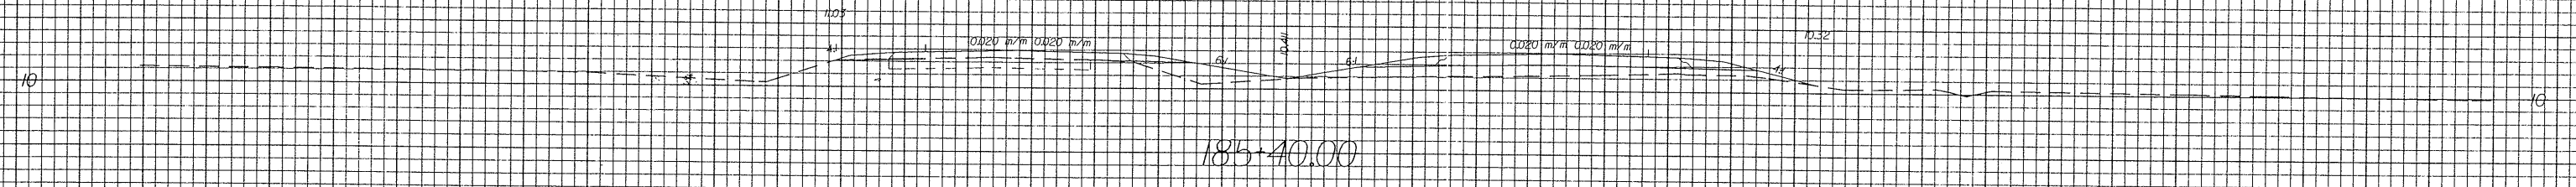


10.26.08

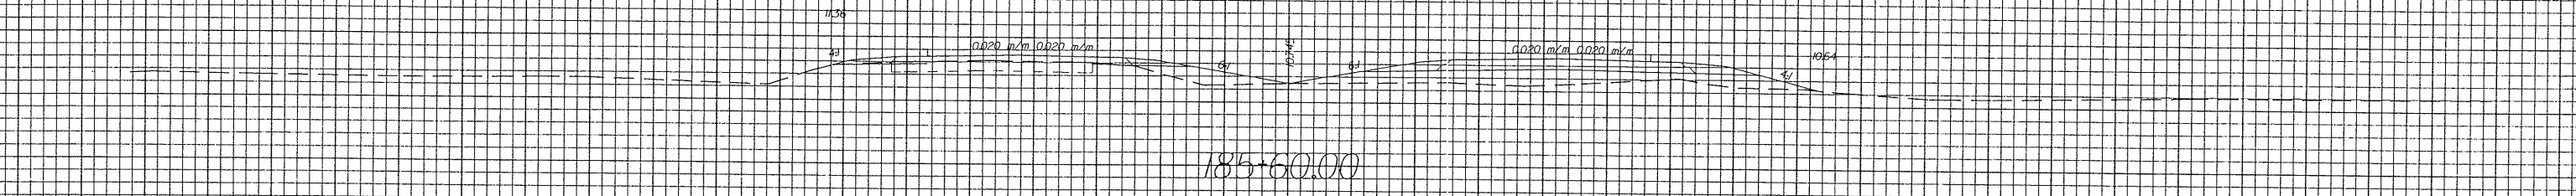

PROJECT REFERENCE NO.	SHEET NO.
R-2514A	X-95

50 40 30 20 10 0 10 20 30 40 50

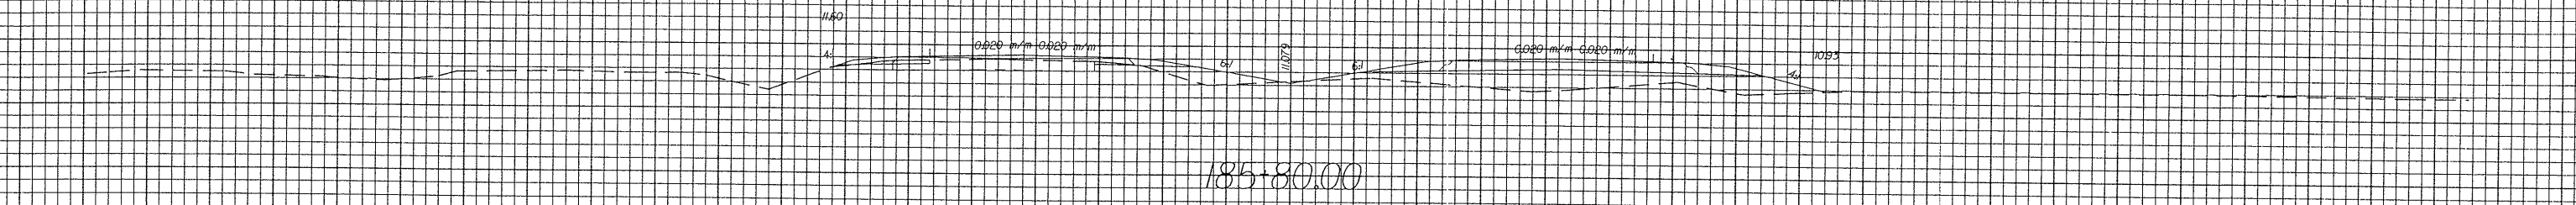

50 40 30 20 10 0 10 20 30 40 50

03-MAY-2008 15:01
 L:\MED.dgn
 0.01