



10/26/08
03-1045-2003-1F-00
M:\1045-2003-1F-00
2514A.dwg
-LMED.dgn

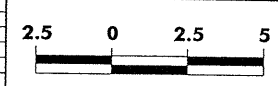

PROJECT REFERENCE NO.	SHEET NO.
R-2514A	X-81

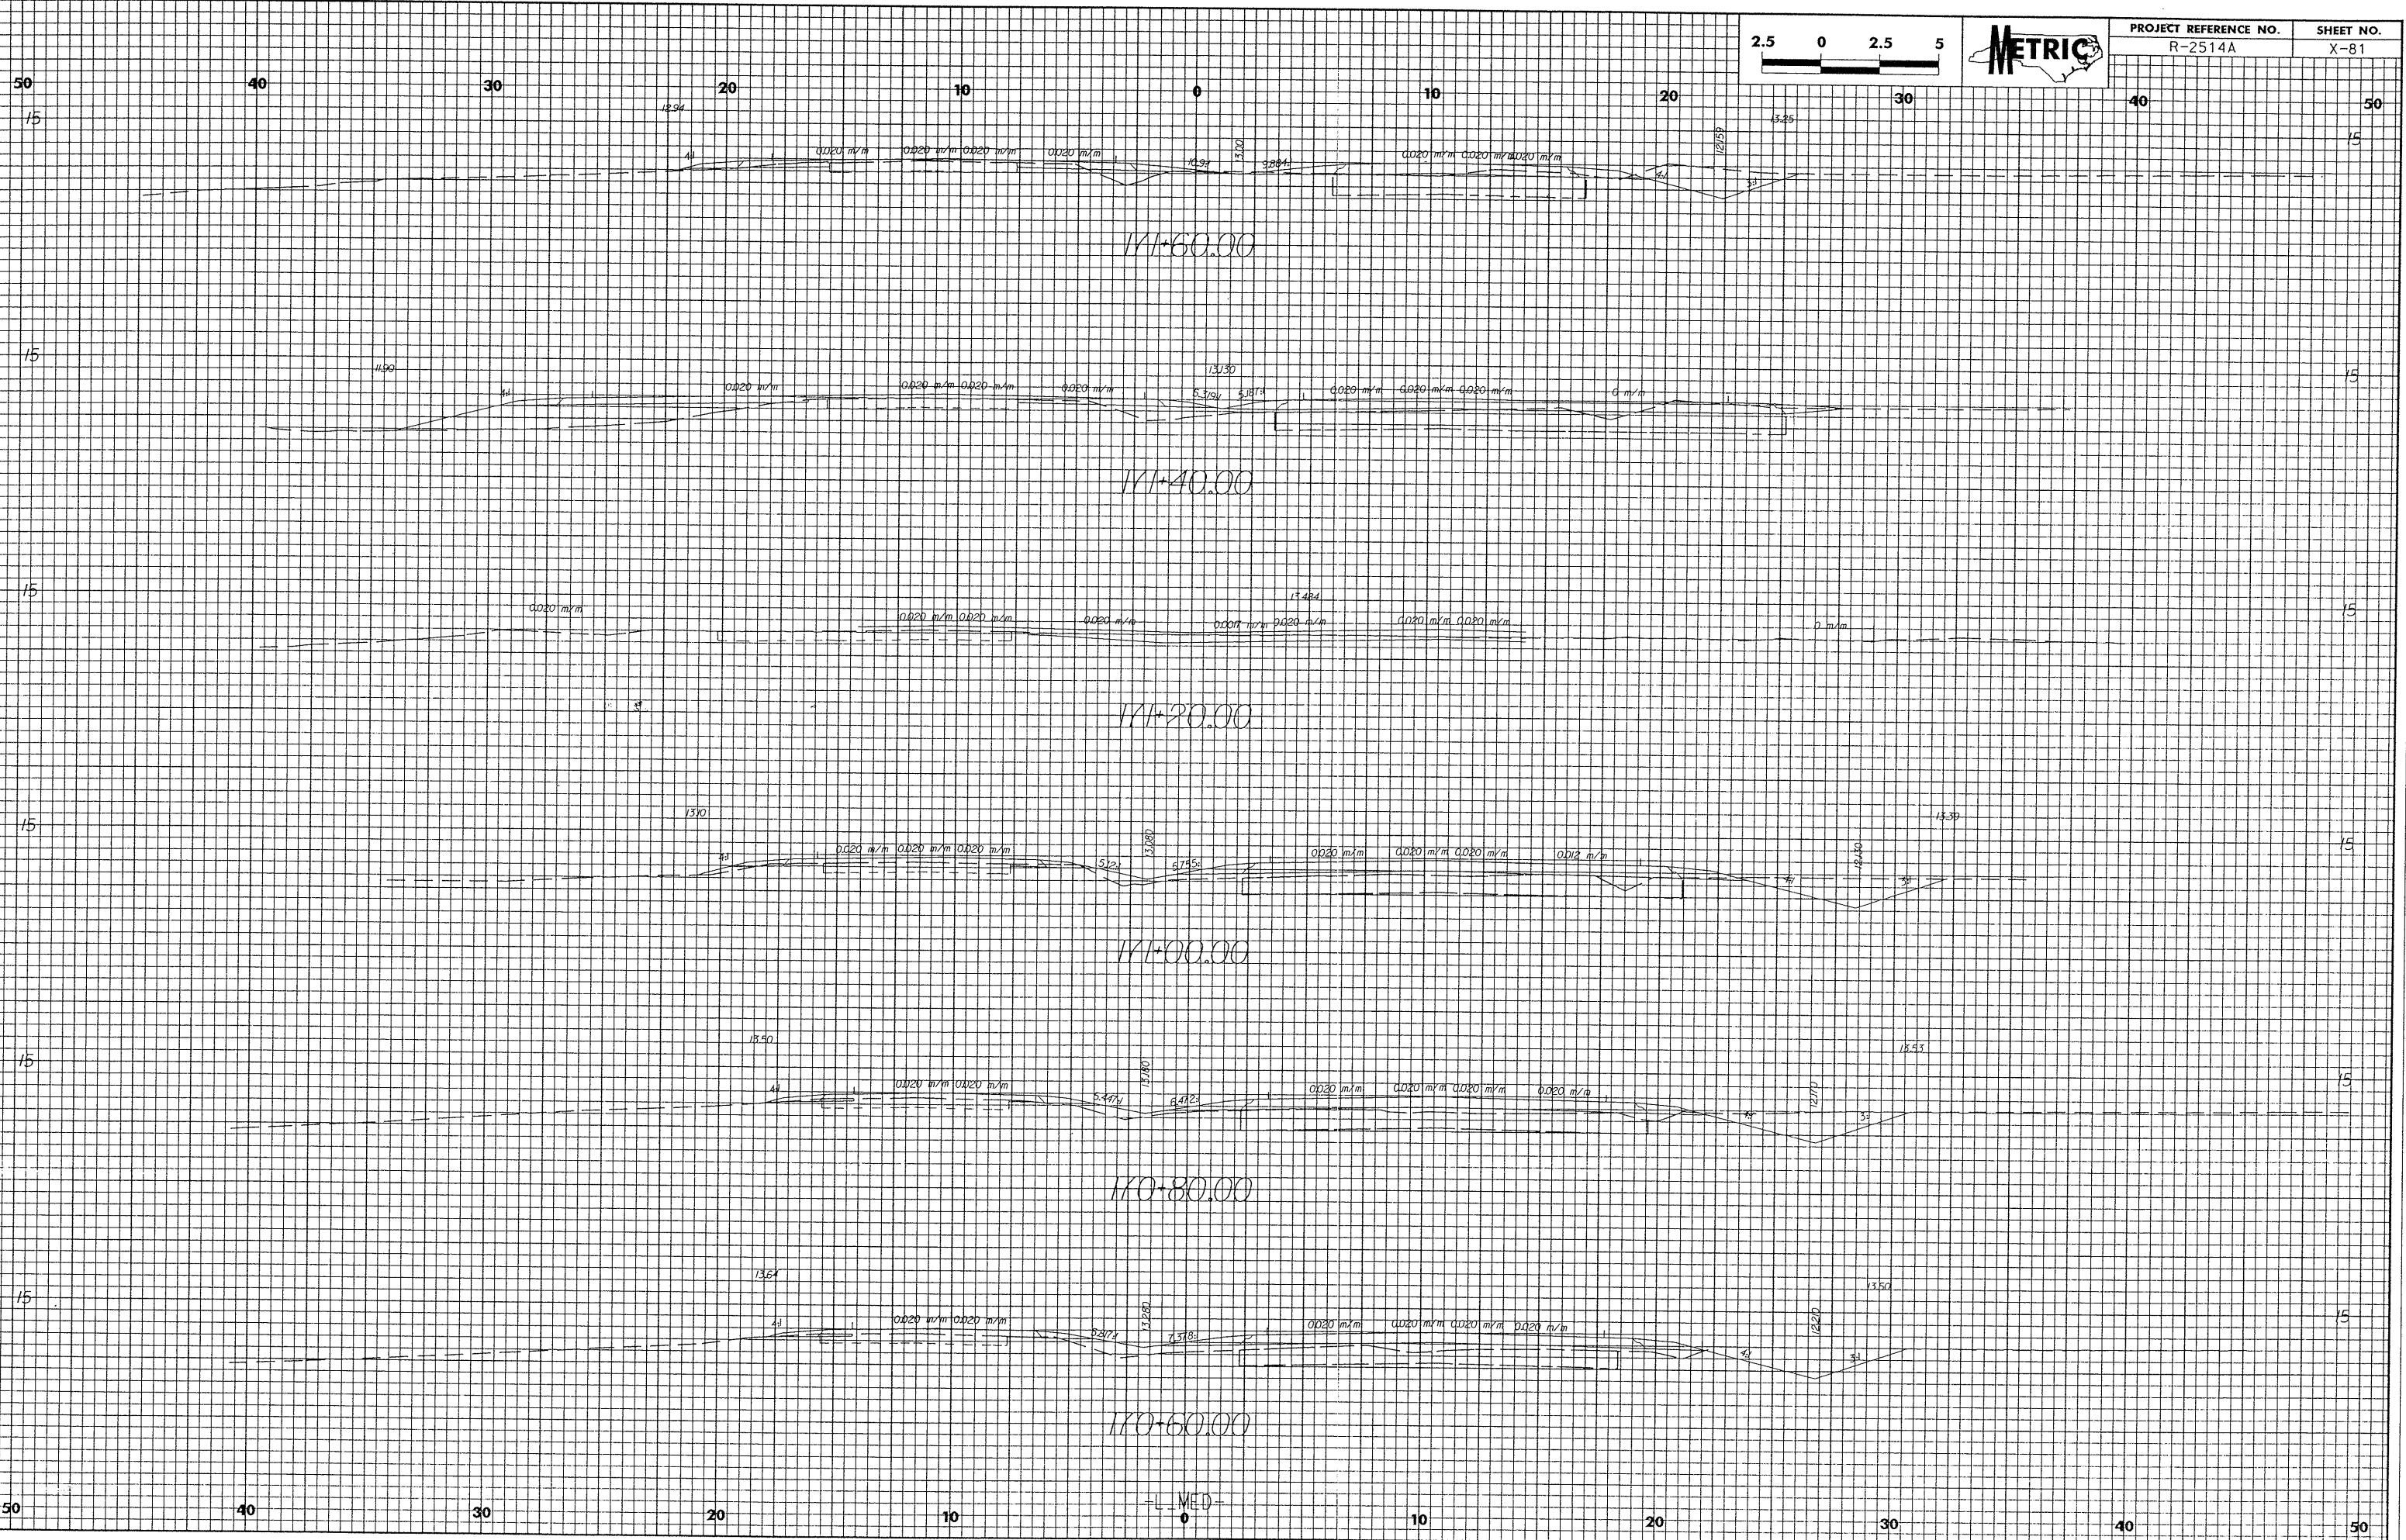

-L-MED-