



10/26/08

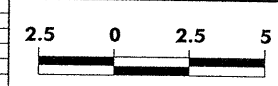


PROJECT REFERENCE NO.	SHEET NO.
R-2514A	X-72


50 40 30 20 10 0 10 20 30 40 50

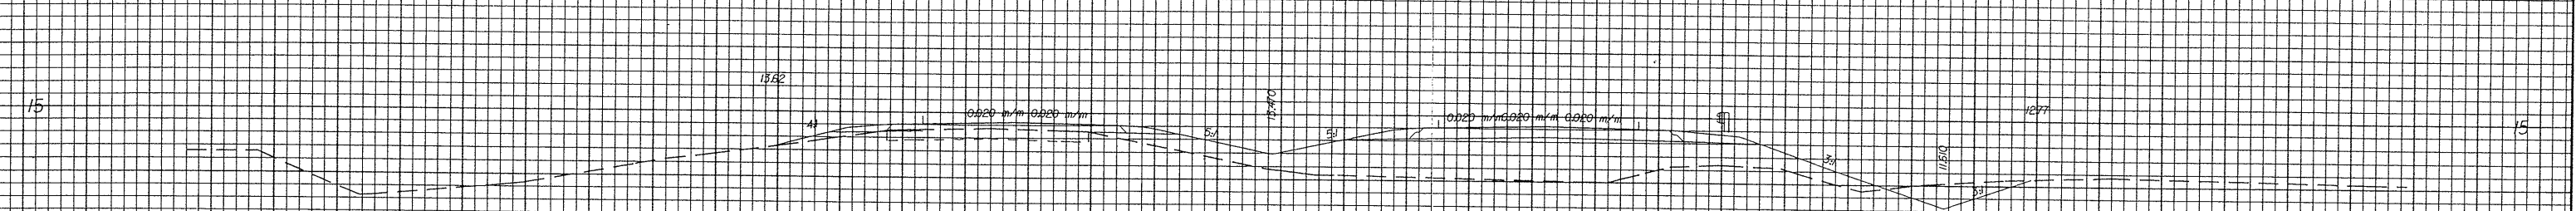


160+80.00

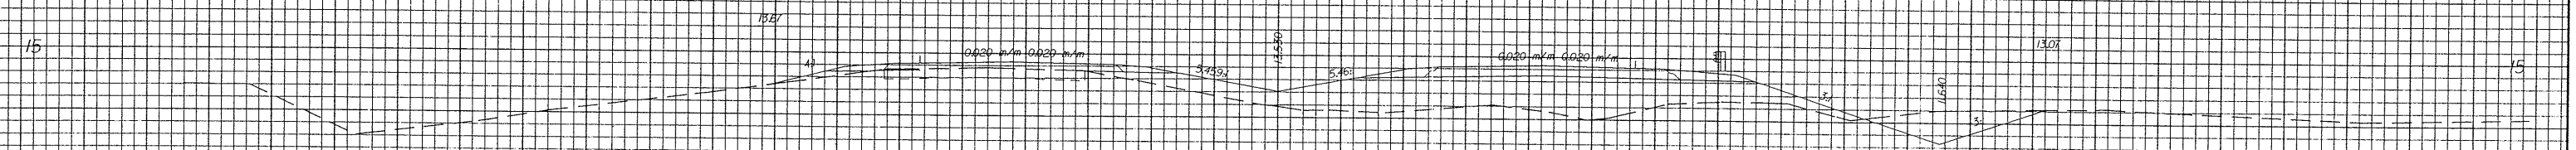

160+60.00

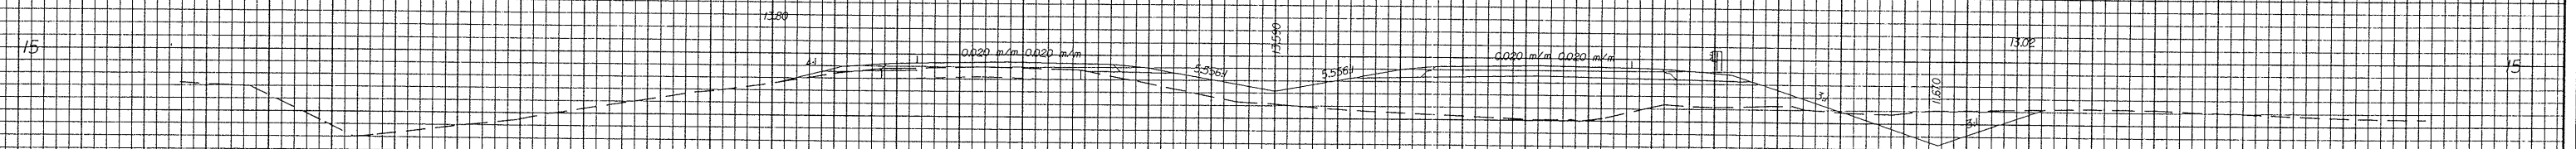

160+40.00

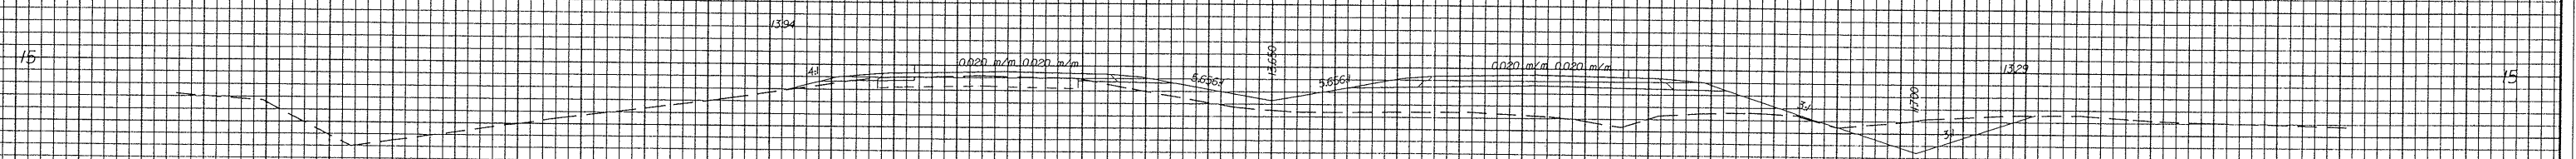

160+20.00

-L-MED-

50 40 30 20 10 0 10 20 30 40 50

02-MAY-2003 15:45
M:\D\2514A
-L-MED.dgn