



10/26/98

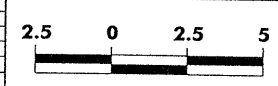


| PROJECT REFERENCE NO. | SHEET NO. |
|-----------------------|-----------|
| R-2514A | X-65 |


50 40 30 20 10 0 10 20 30 40 50

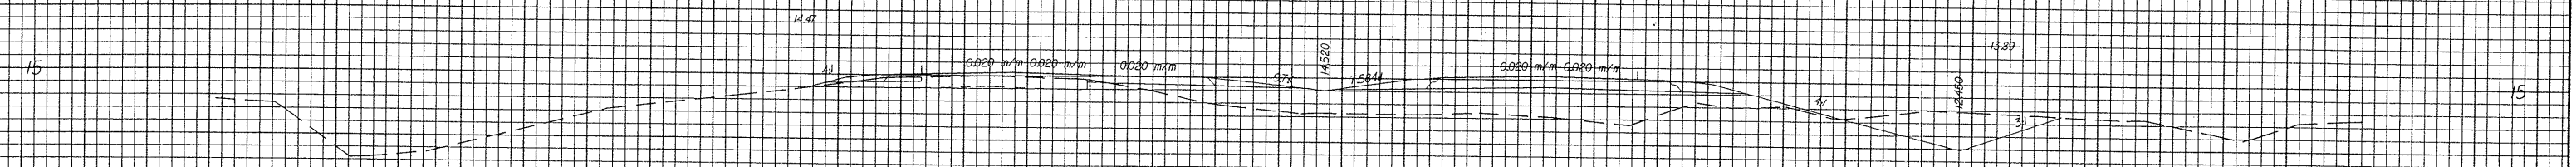


155+20.00

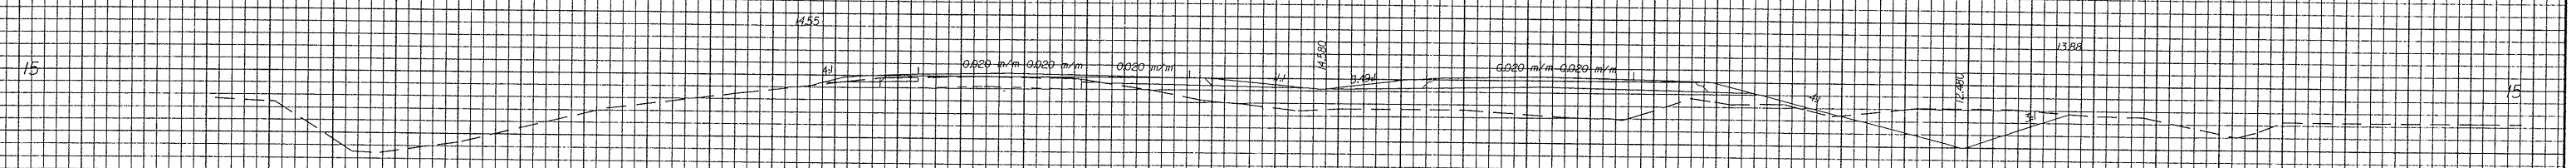

155+00.00

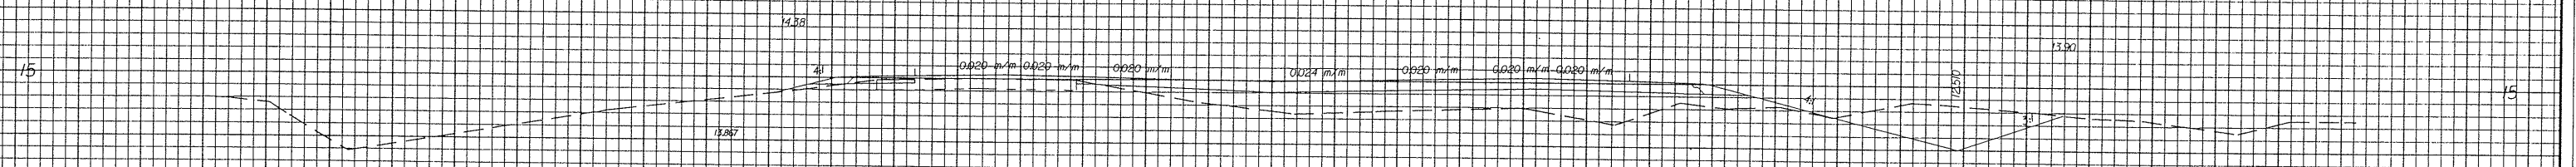

154+80.00

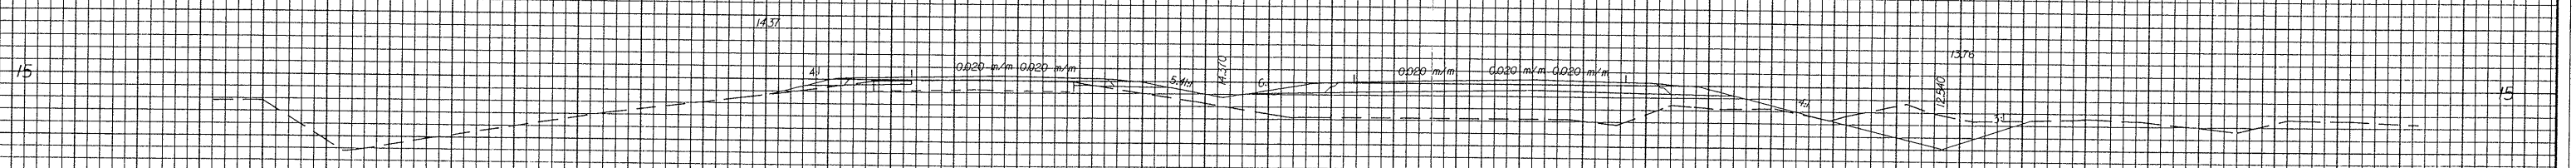

154+60.00

-L MED-

50 40 30 20 10 0 10 20 30 40 50

03-MAY-2003 15:53 L:\MED.dgn