



10/26/03

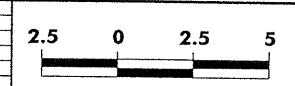


PROJECT REFERENCE NO.	SHEET NO.
R-2514A	X-42


50 40 30 20 10 0 10 20 30 40 50

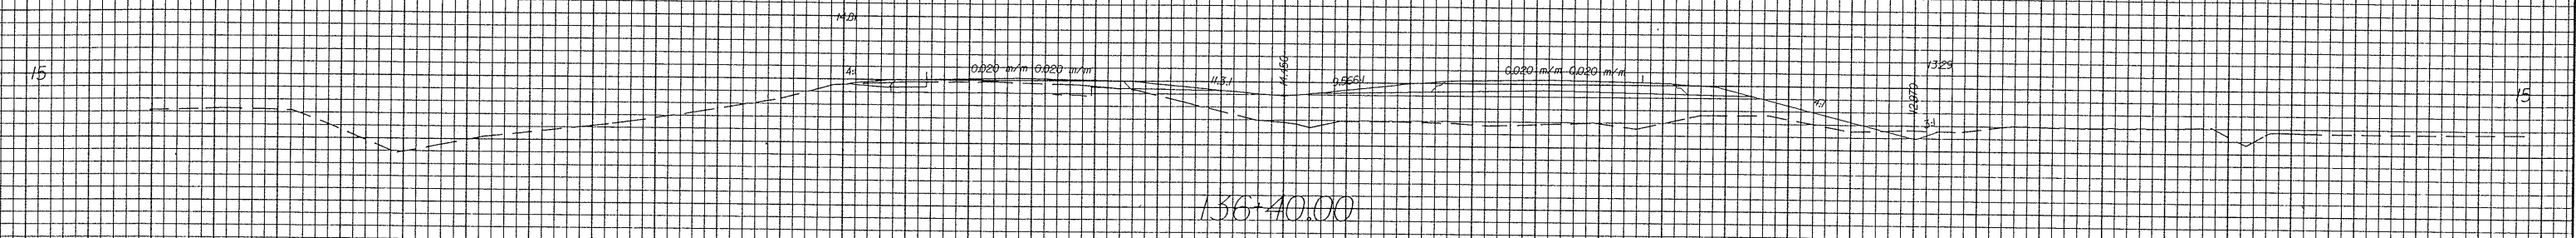


136+40.00

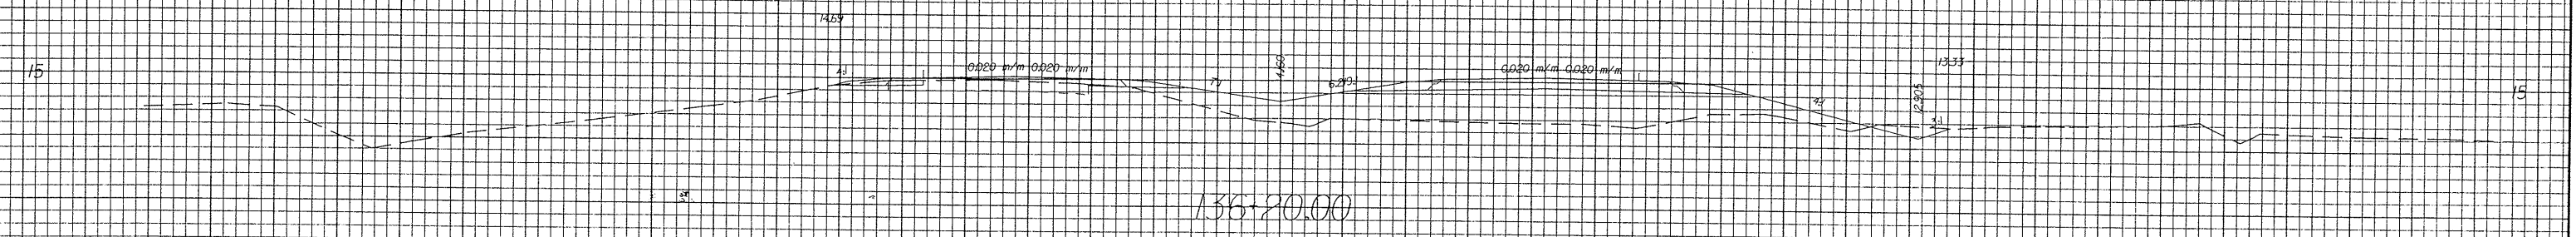

136+20.00

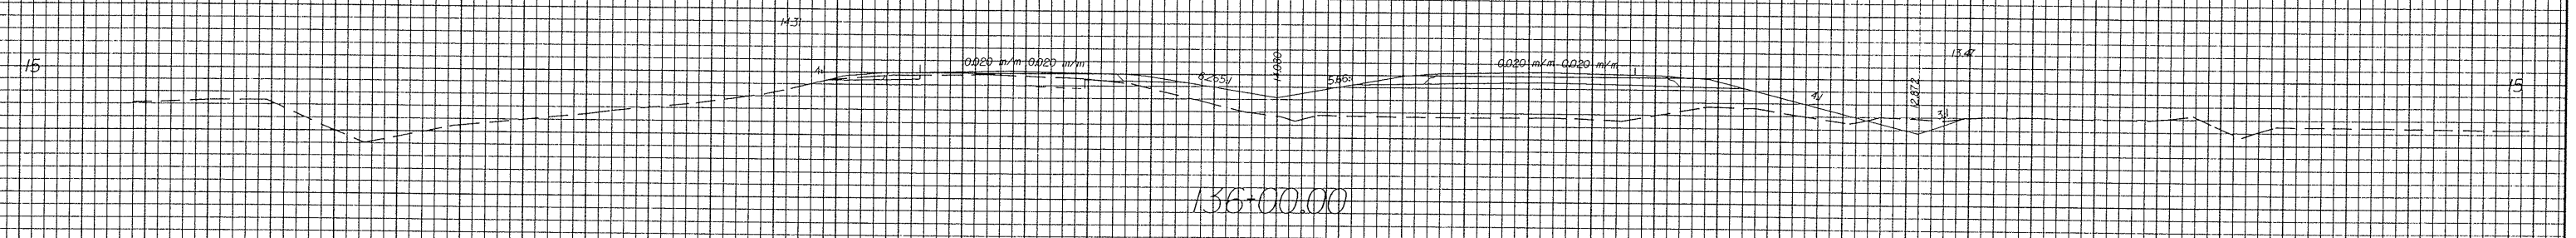

136+00.00

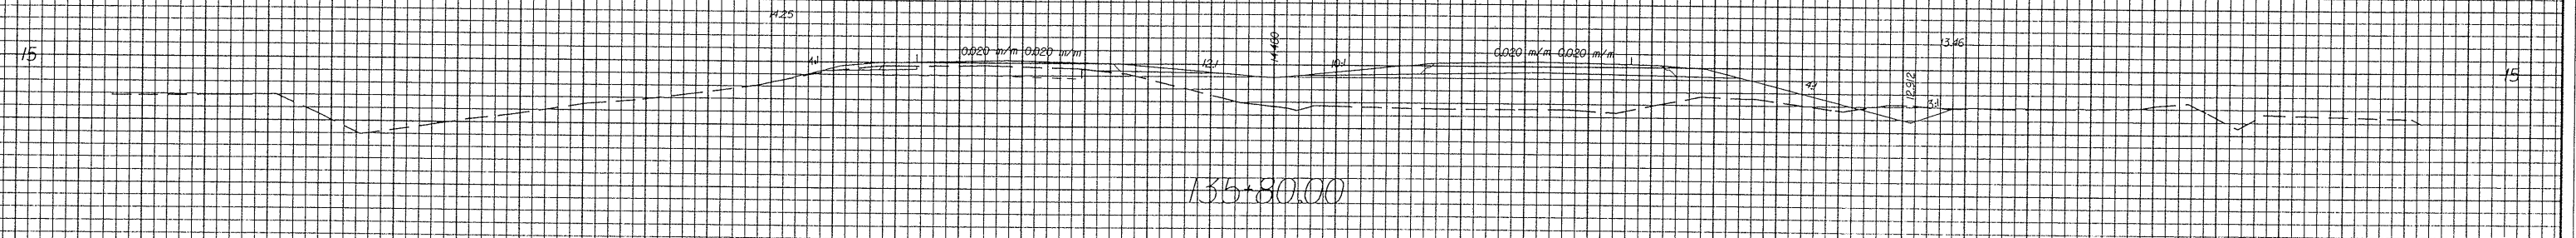

135+80.00

-L MED-

50 40 30 20 10 0 10 20 30 40 50

03-MAY-2003 15:57  
L:\MED.dgn  
0613