



10/26/08

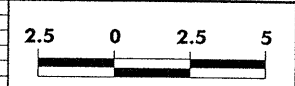


PROJECT REFERENCE NO.	SHEET NO.
R-2514A	X-37


50 40 30 20 10 0 10 20 30 40 50

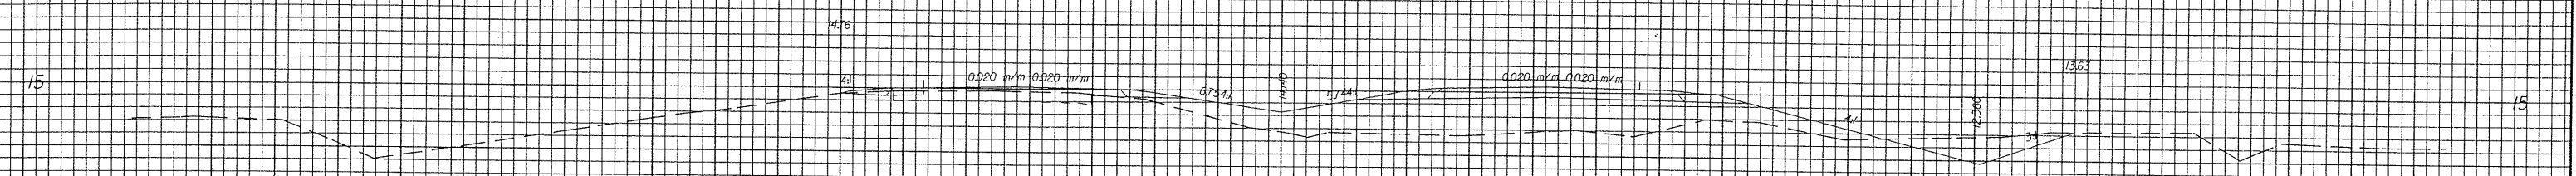


132+40.00

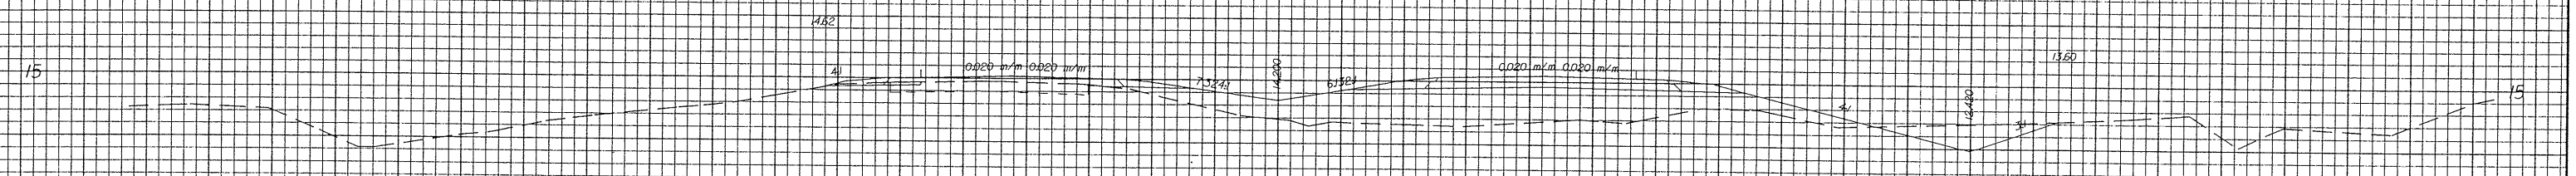

132+20.00

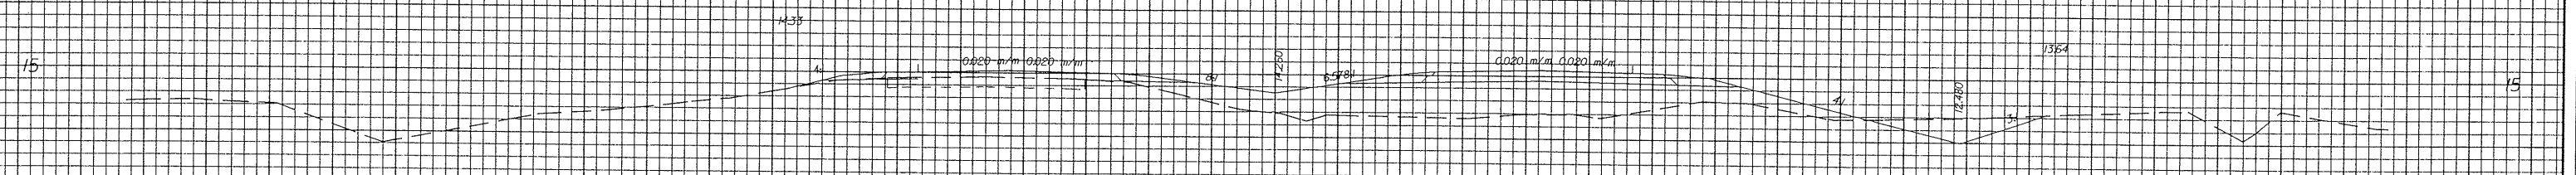

132+00.00

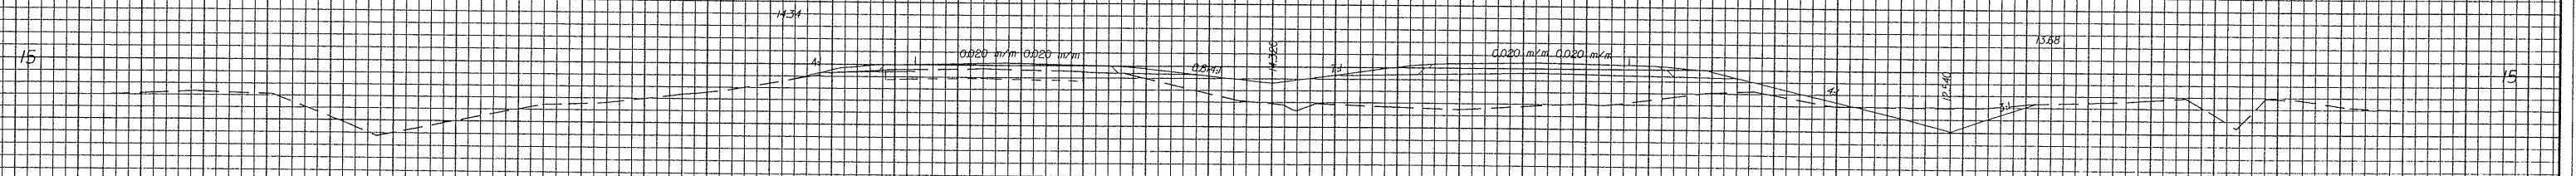

131+80.00

-L MED-

50 40 30 20 10 0 10 20 30 40 50

02-MAY-2003 15:15  
W:\AD\2514A  
L.MED.dgn