
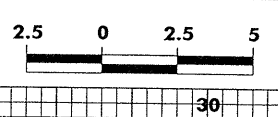


02-MAY-2002 15:55  
C:\MID\2002\1555\1555.LMED.dgn  
0013

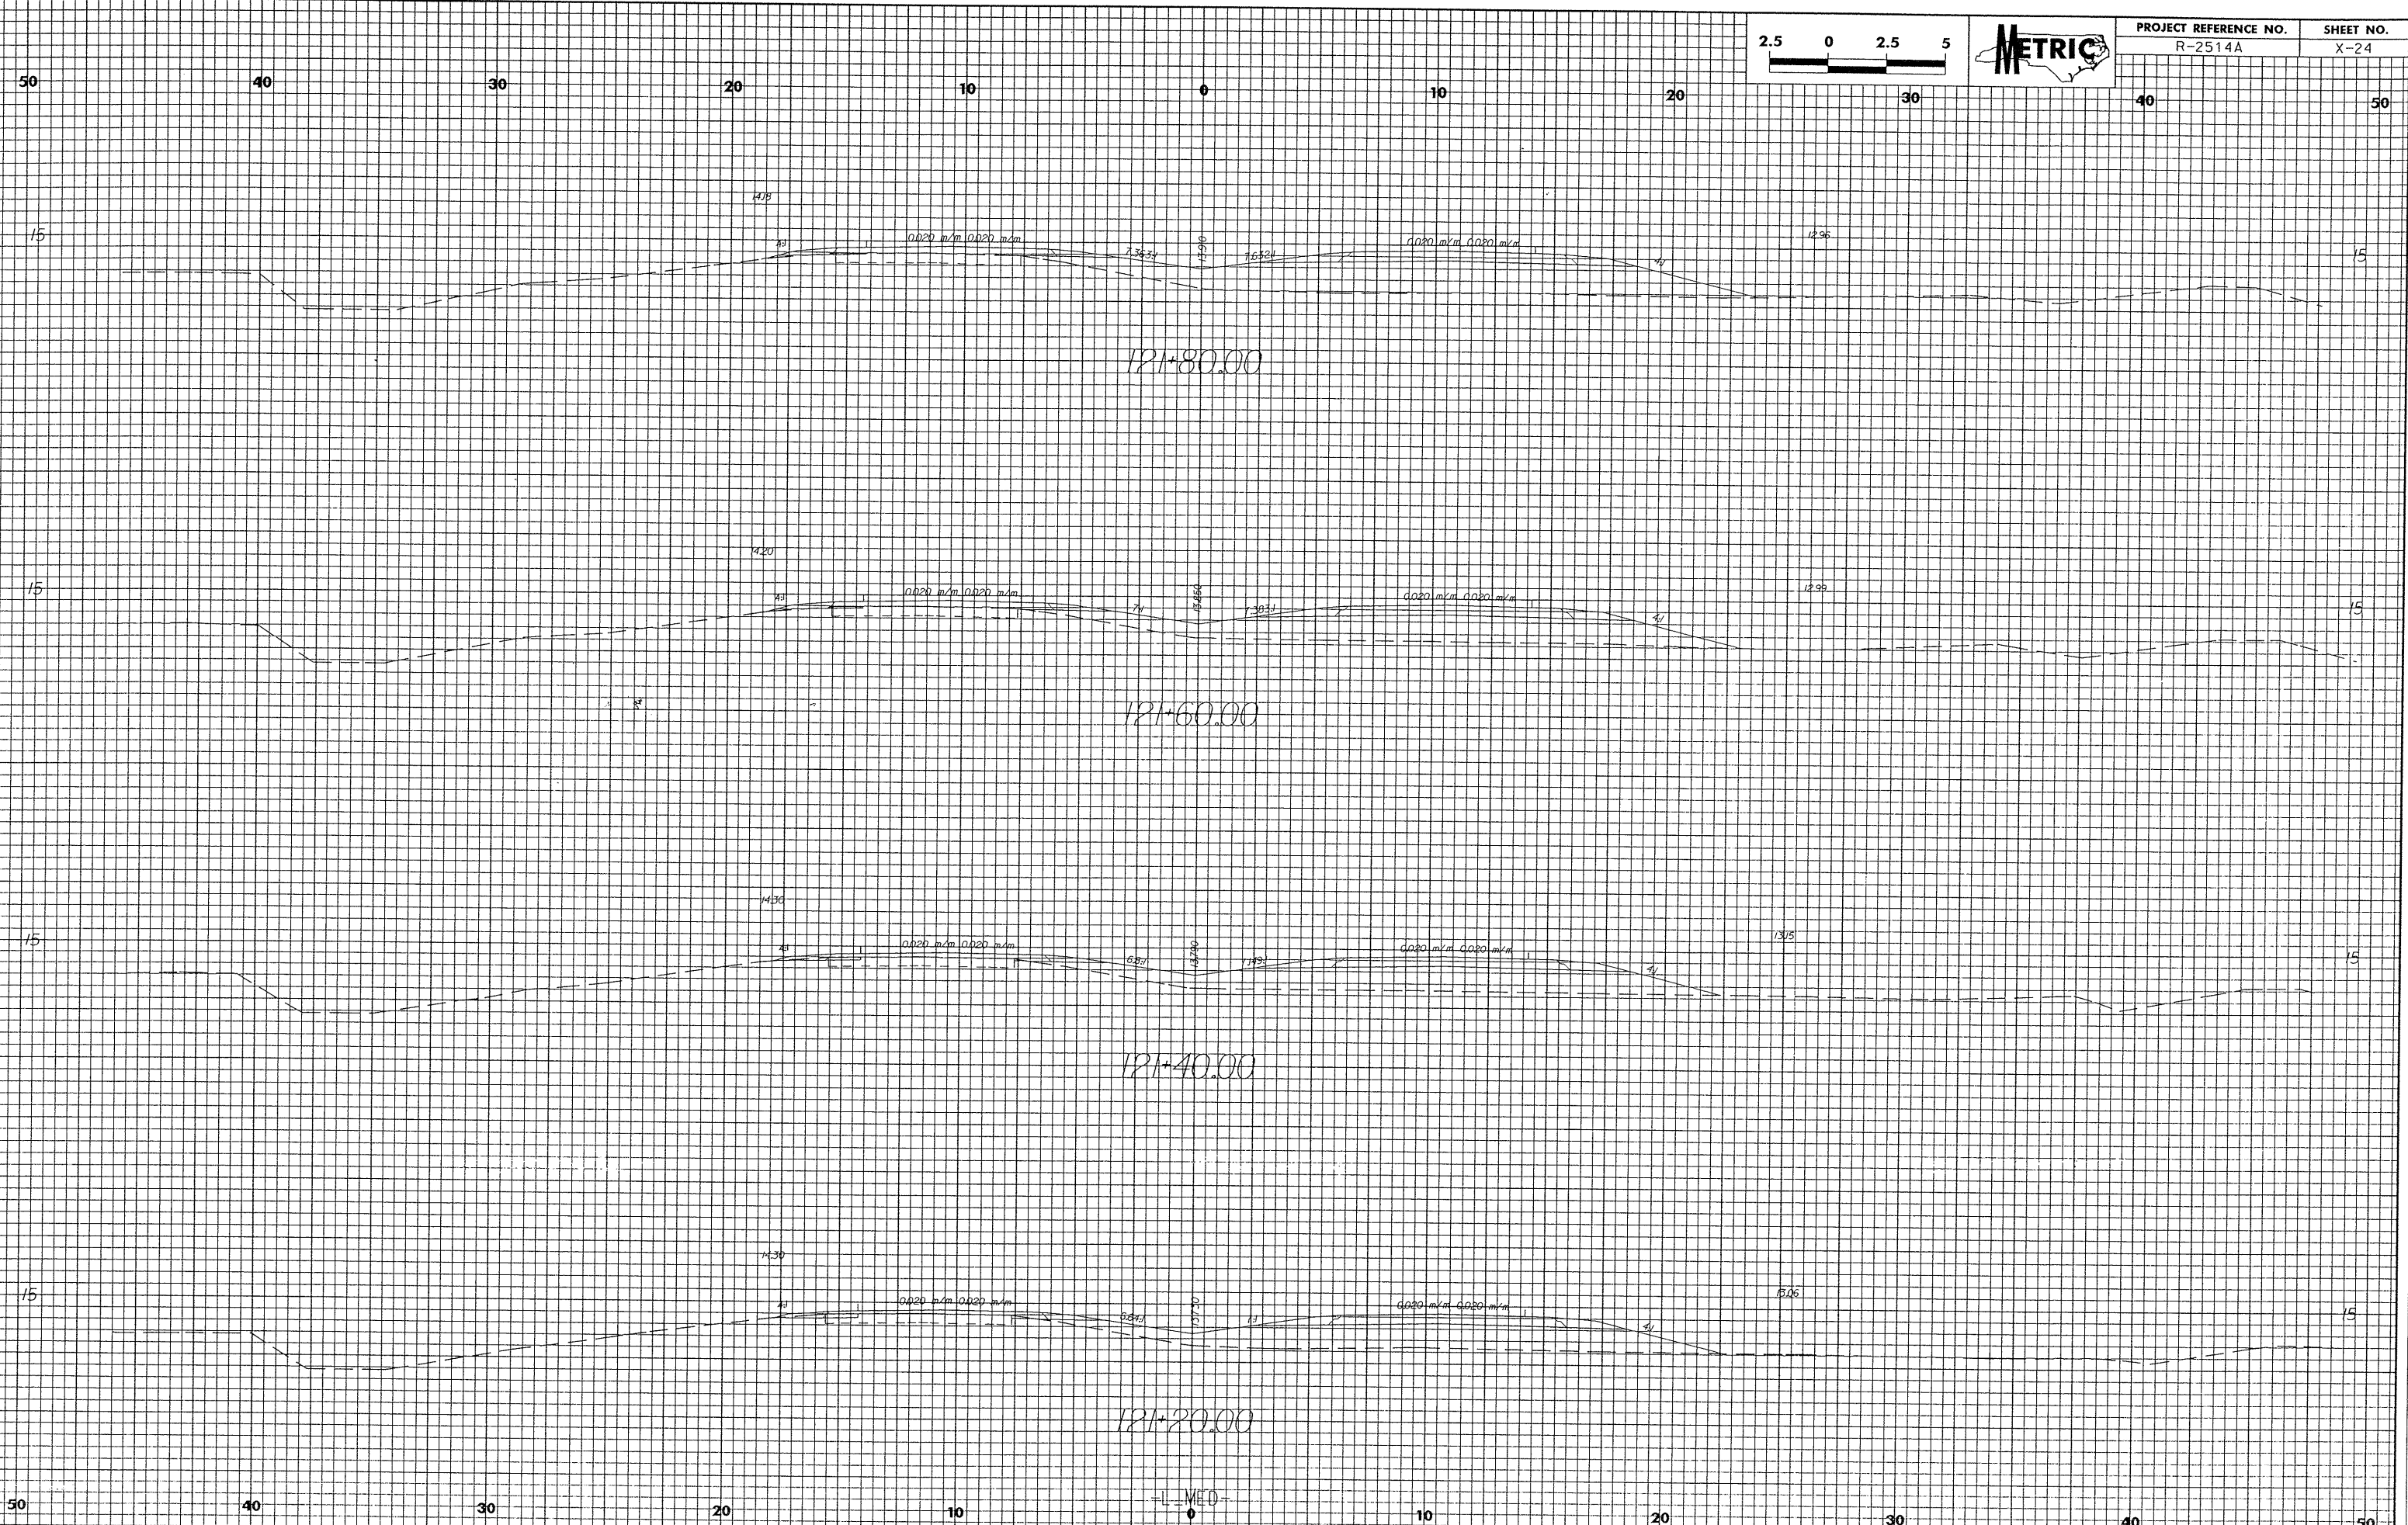

PROJECT REFERENCE NO.	SHEET NO.
R-2514A	X-24

-L-MED-