
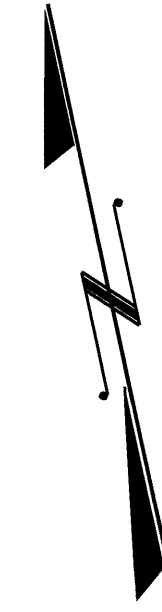
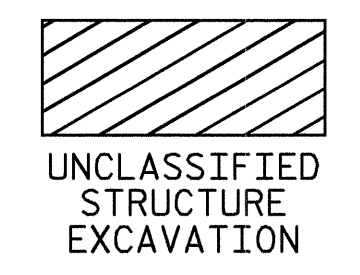
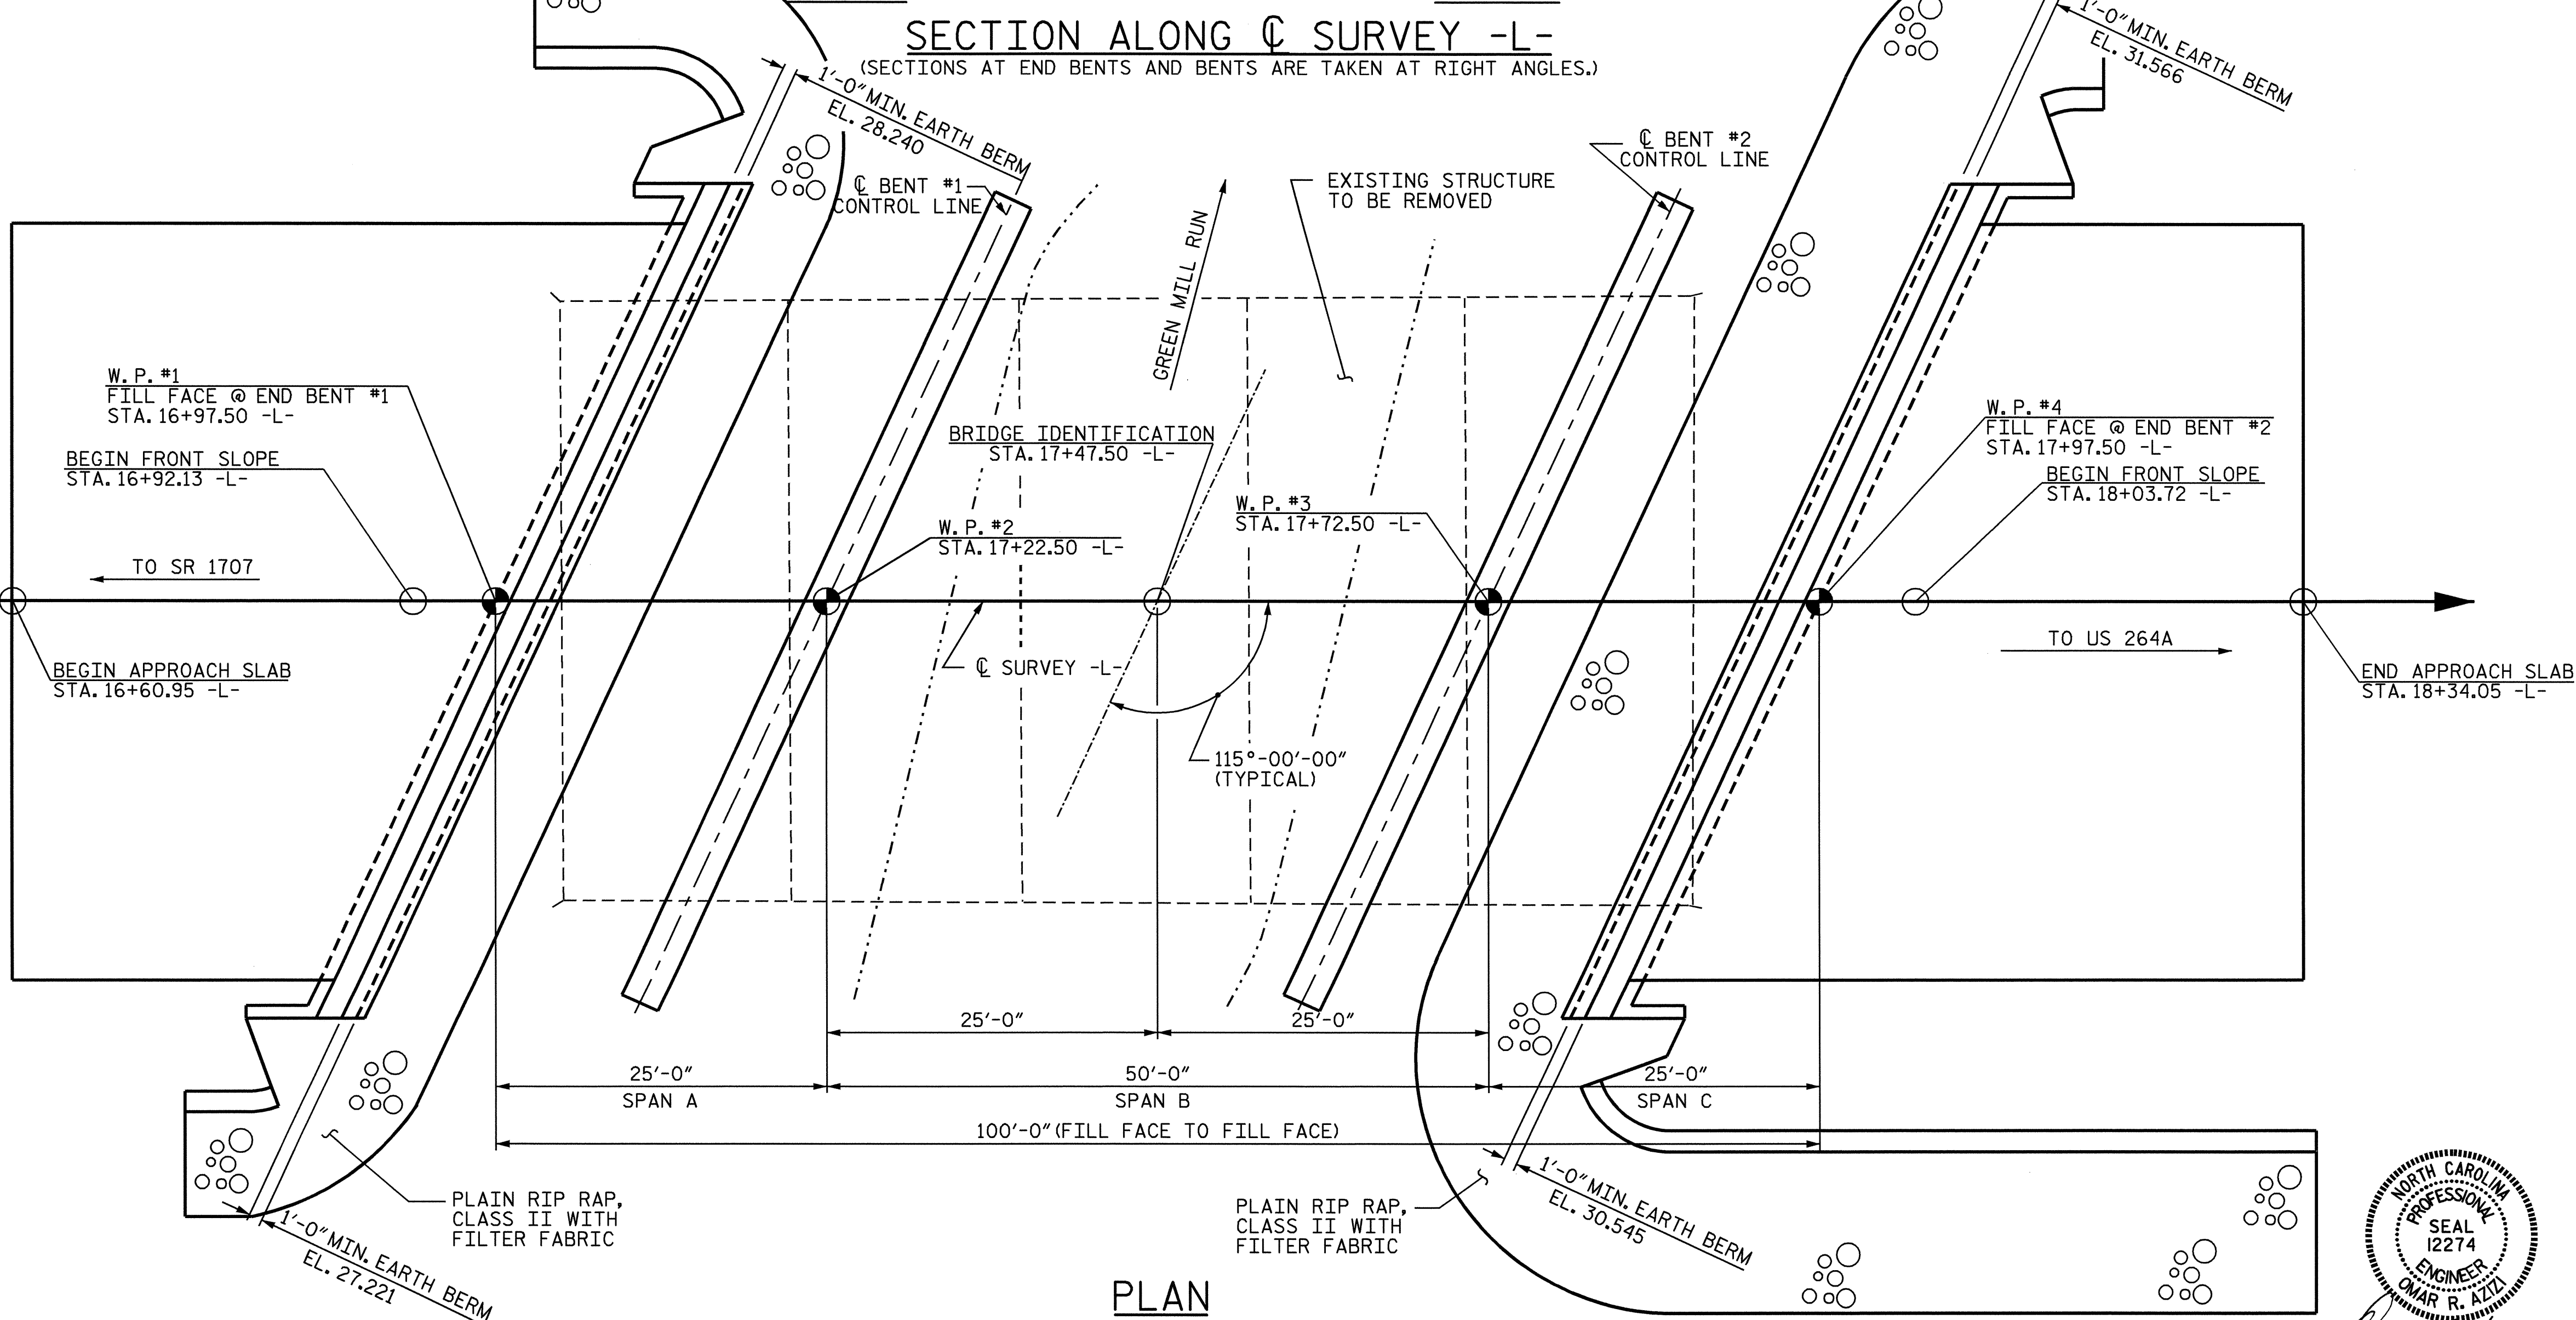
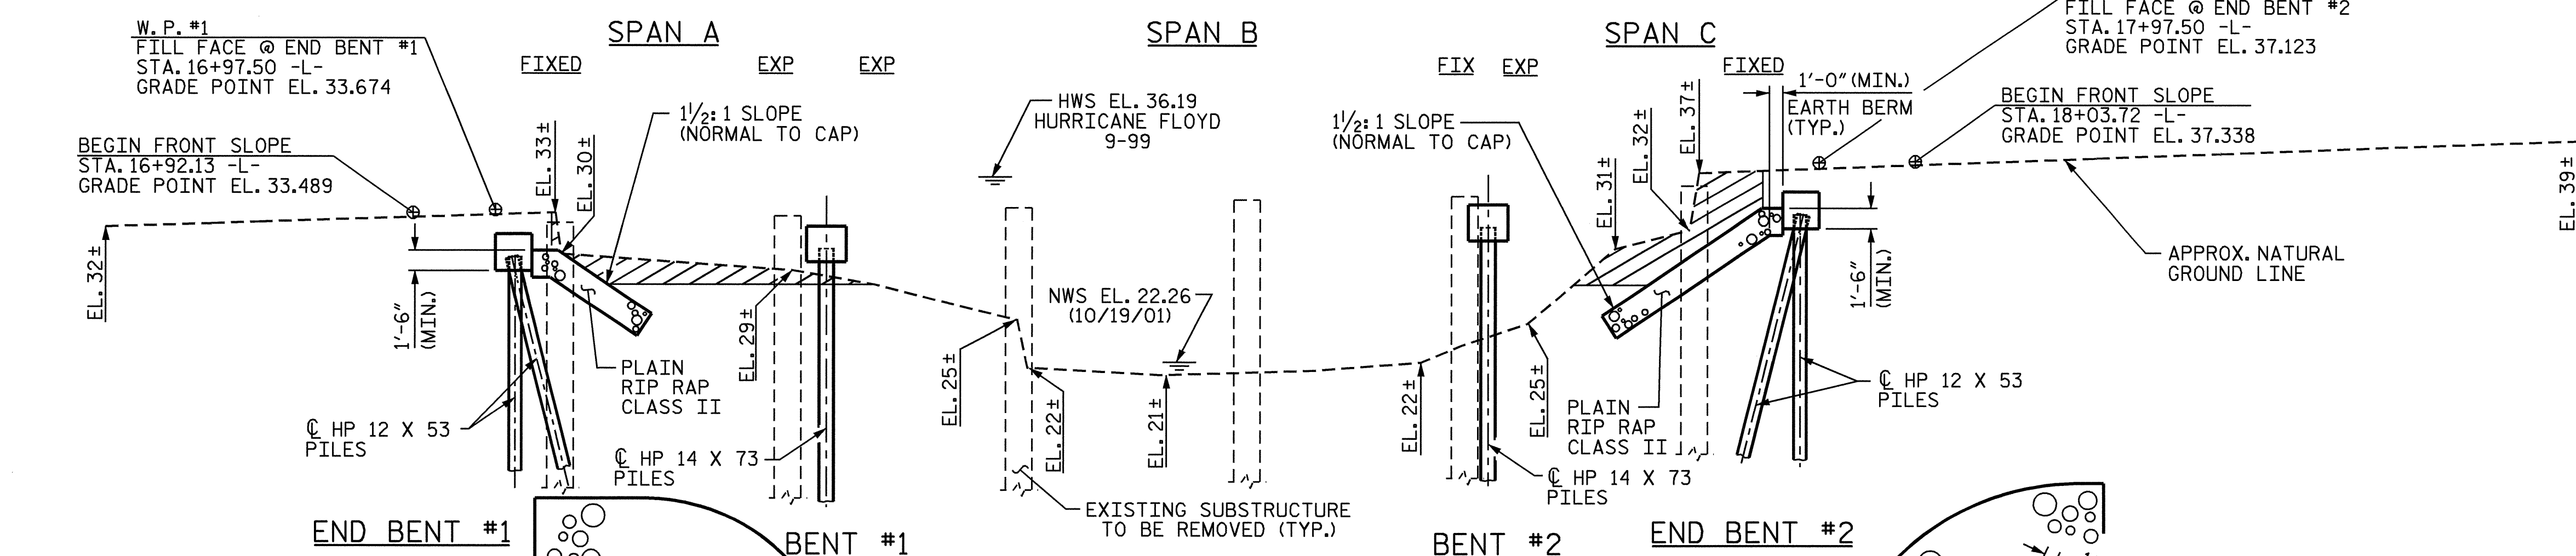


F. A. PROJECT NO.: BRSTP-1703 (2)

**GRADE DATA**  
 PI = 15+51.56 -L-  
 EL = 28.64'  
 VC = 247.73'

**GRADE DATA**  
 PI = 19+00.64 -L-  
 EL = 40.68'  
 VC = 100.00'

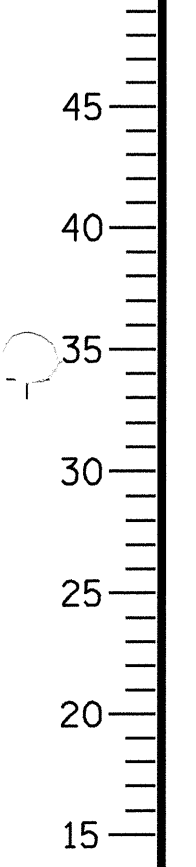

PROJECT NO. B-3685  
PITT COUNTY  
 STATION: 17+47.50 -L-  
 SHEET 1 OF 3 REPLACES BRIDGE #30

STATE OF NORTH CAROLINA  
 DEPARTMENT OF TRANSPORTATION  
 RALEIGH  
**GENERAL DRAWING**  
 FOR BRIDGE OVER  
 GREEN MILL RUN  
 ON SR 1703 BETWEEN  
 SR 1707 AND US 264A

REVISIONS						SHEET NO.	
NO.	BY:	DATE:	NO.	BY:	DATE:	S-1	
1			3			TOTAL SHEETS	27
2			4				

DRAWN BY: PEGGY ADKINS DATE: 9-02  
 CHECKED BY: T. AVERETTE DATE: 9-04

*Professional Engineer Seals:*  
 OMAR R. AZIZI (SEAL 12274)  
 JIMOTHY L. COGGINS (SEAL 14045)  
 Date: 10/22/04