



5/14/99  
07:48:2004 16:50  
c:\pfr-2004\16-50\pfr-2004\stds\stds\02\stds to Special Details\english\422d10\422d10.dgn  
attached 01/05/2004

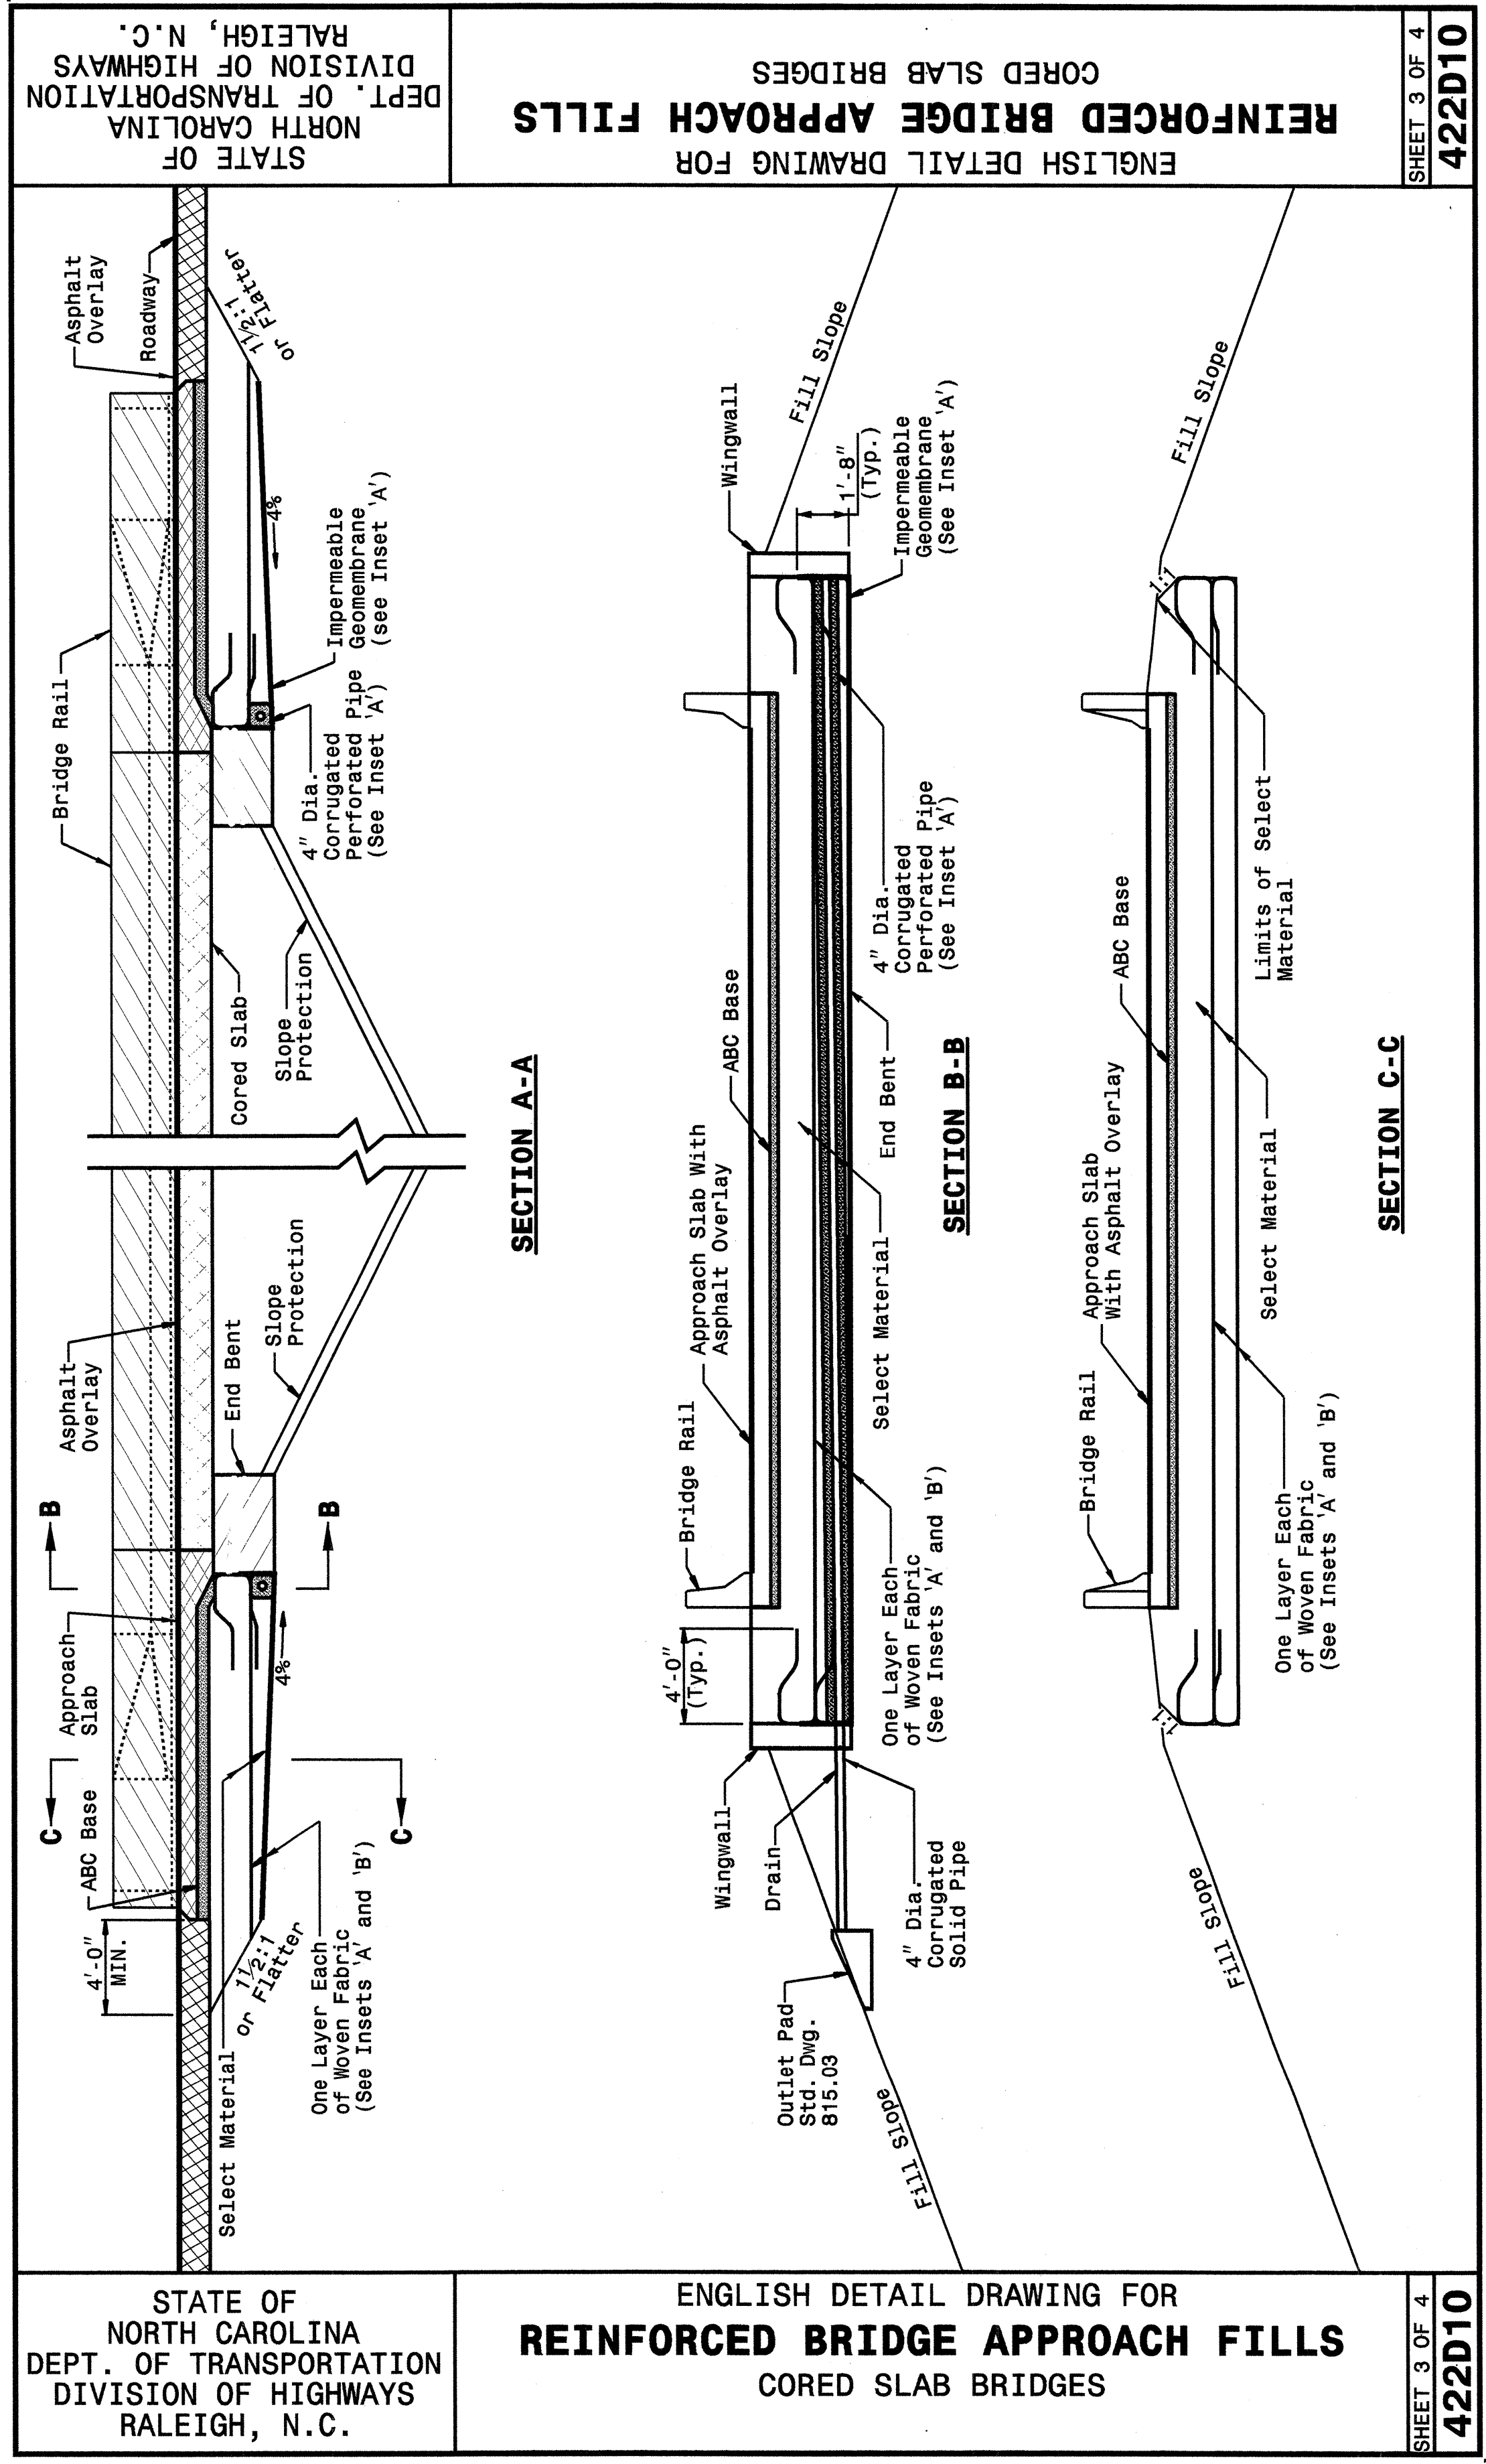

STATE OF NORTH CAROLINA  
DEPT. OF TRANSPORTATION  
DIVISION OF HIGHWAYS  
RALEIGH, N.C.

ENGLISH DETAIL DRAWING FOR  
**REINFORCED BRIDGE APPROACH FILLS**  
CORED SLAB BRIDGES

SHEET 3 OF 4  
**422D10**

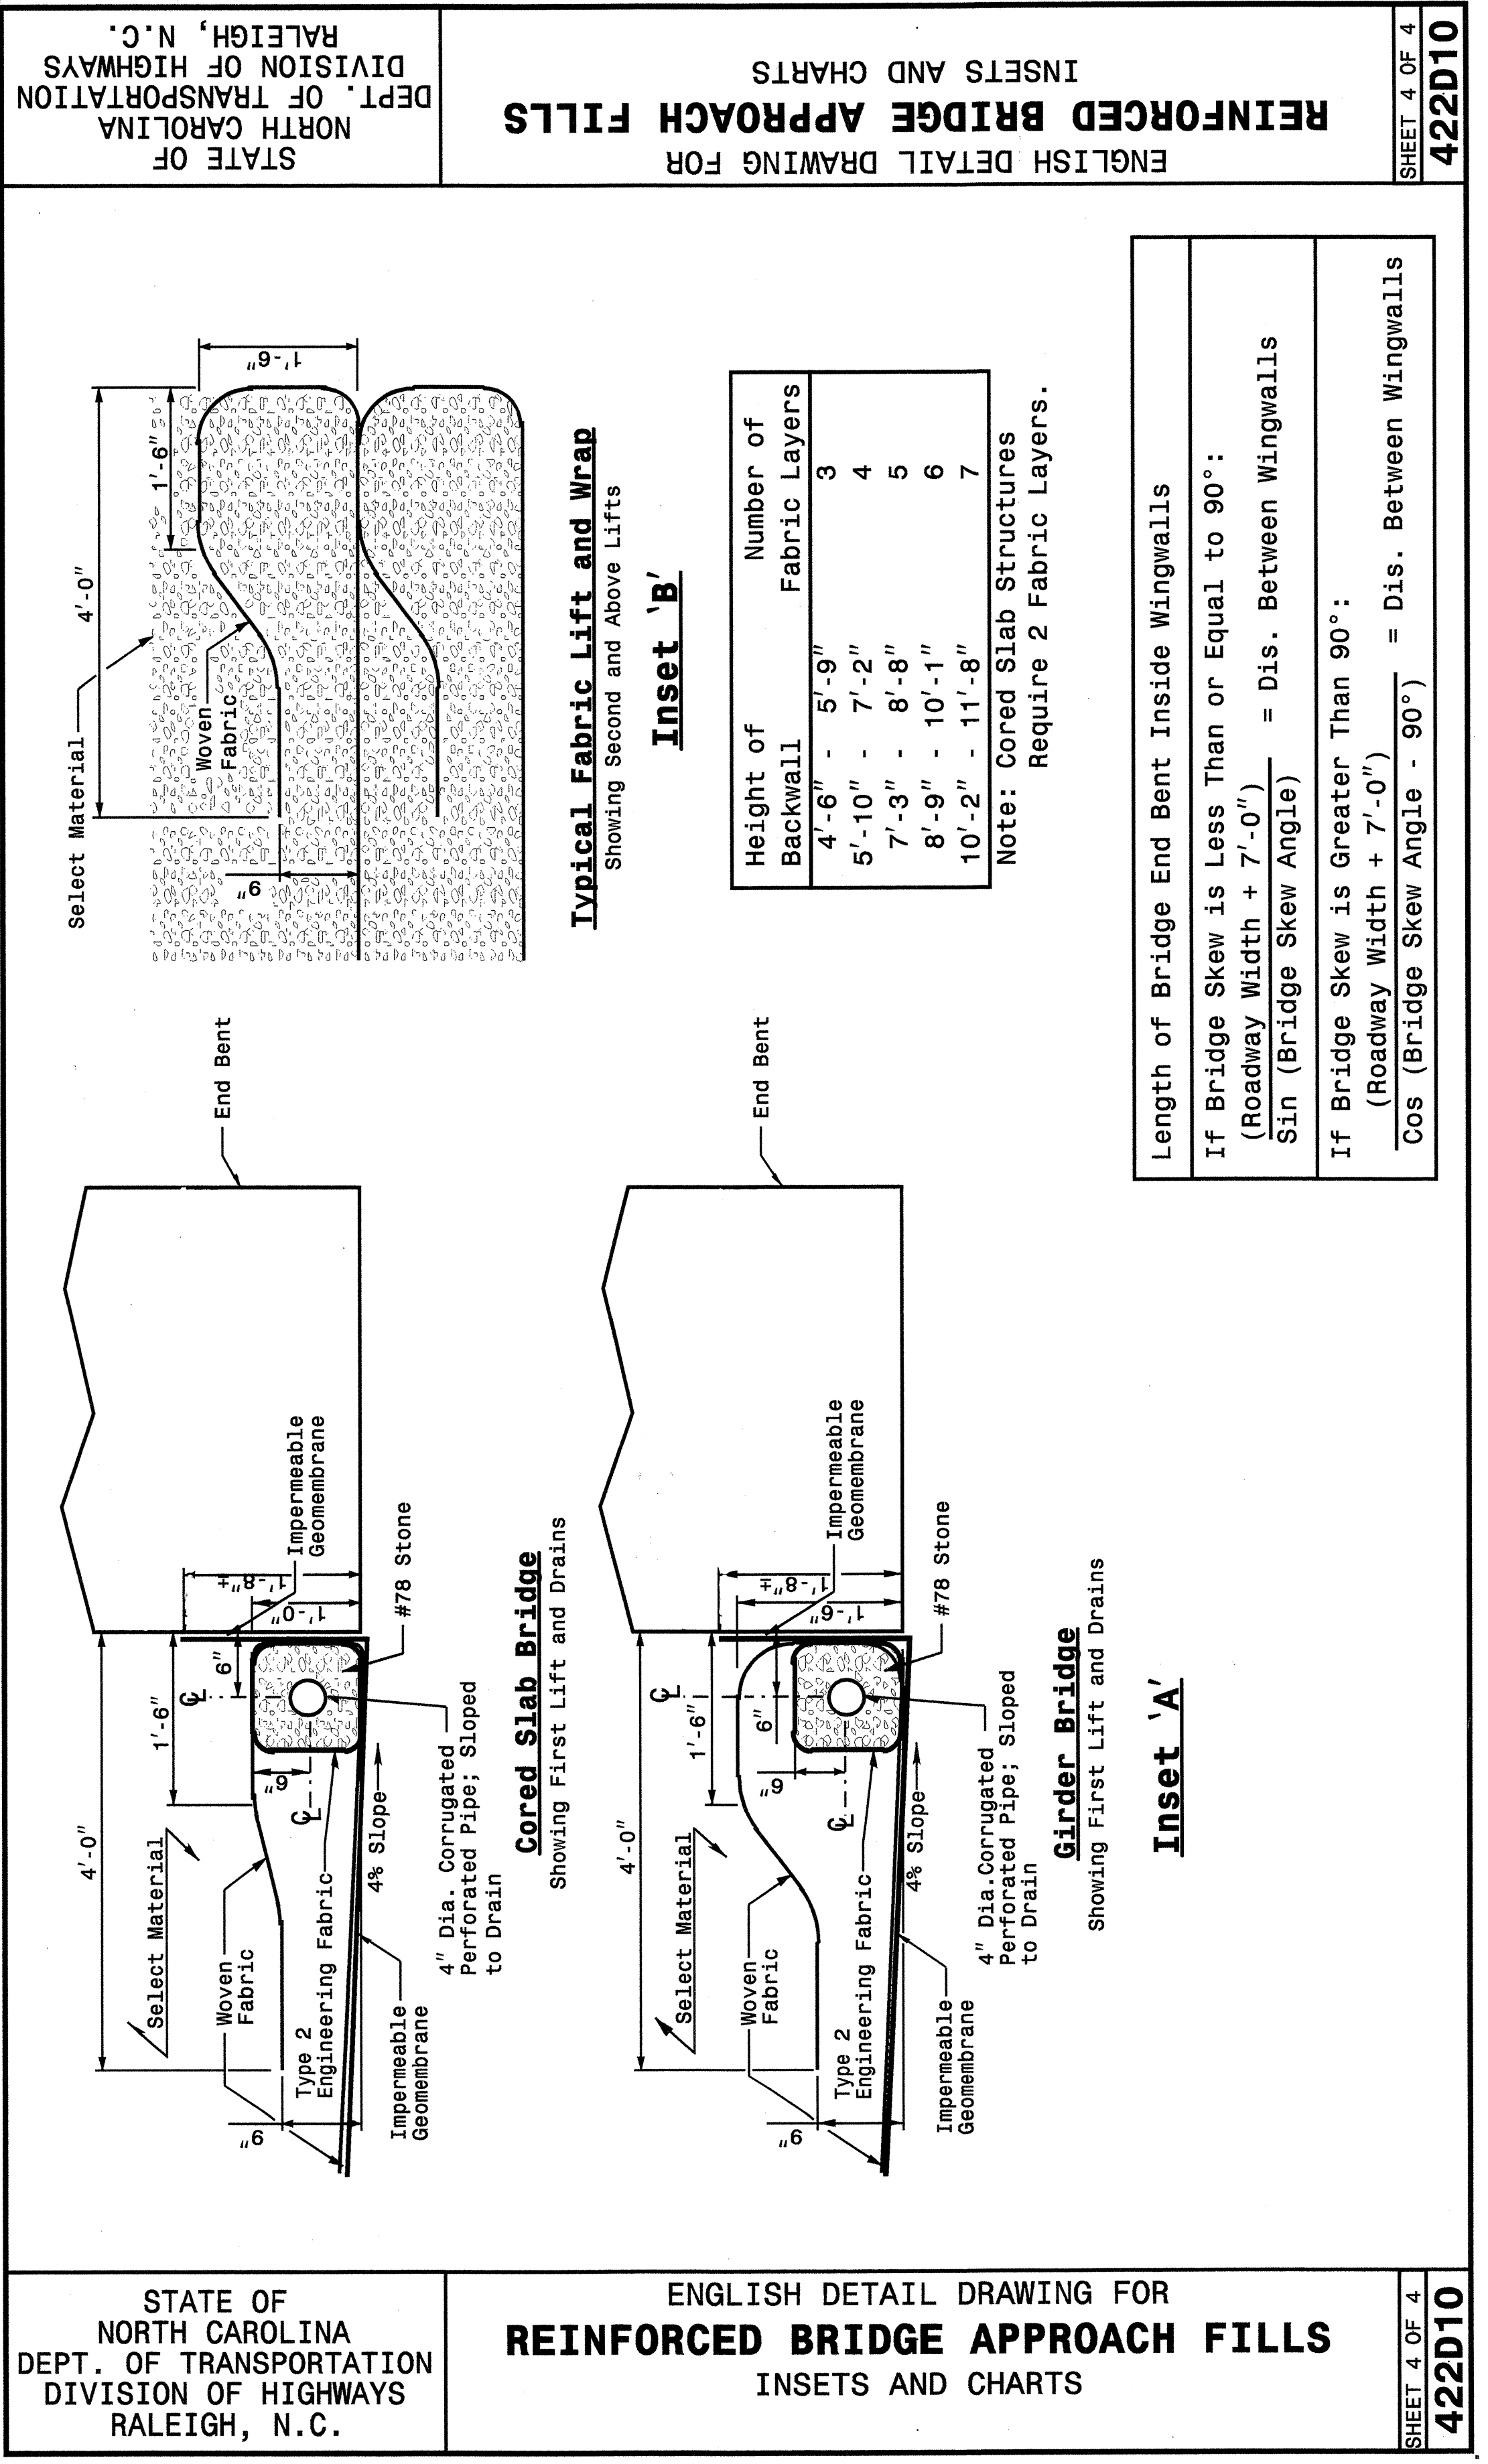

STATE OF NORTH CAROLINA  
DEPT. OF TRANSPORTATION  
DIVISION OF HIGHWAYS  
RALEIGH, N.C.

ENGLISH DETAIL DRAWING FOR  
**REINFORCED BRIDGE APPROACH FILLS**  
INSETS AND CHARTS

SHEET 4 OF 4  
**422D10**

DESIGN SERVICES UNIT  
STANDARDS AND SPECIAL DESIGN  
Office 919-250-4128 FAX 919-250-4119

**SEE PLATE FOR TITLE**

ORIGINAL BY: 2002 STANDARDS DATE: 01-15-02  
MODIFIED BY: E.E. WARD DATE: 03-26-03  
CHECKED BY: [Signature] DATE: 4-12-04  
FILE SPEC.: stds/02stdstodetails/english/422d10.dgn

