

SIGN NUMR:
 TYPE: D Overhead/Span Wire
 QUANTITY: 1


BACKG. COLOR: Orange
 COPY COLOR: Black

DESIGN BY: DME
 PROJECT ID: B-3685

CHK BY:
 DIV: 2

STD #: NA
 DATE: Jul 07, 2004

N. C. DEPARTMENT OF TRANSPORTATION
 DIVISION OF HIGHWAYS
 TRAFFIC ENGINEERING BRANCH
 SIGNING DEPARTMENT

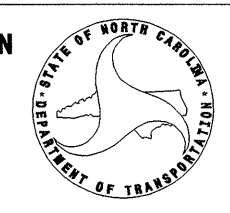

SIGN WIDTH: 3'-6"
 HEIGHT: 2'-6"
 TOTAL AREA: 8.8 Sq.Ft.

MAT'L: 0.080 in. ALUMINUM

BORDER TYPE: RECESSED
 RECESS: 0.5"
 WIDTH: 0.75"
 RADII: 1.88"

NO. Z BARS:
 LENGTH: in.

SYMBOL	X	Y	WID	HT

- USE NOTES:
- Legend and border shall be direct applied non-reflective sheeting.
 - Background shall be Type VII^{OR HIGHER} reflective sheeting.



Letter spacings are to start of next letter

										Series/Size	
										Text Length	
	1	4	T	H		S	T				C6
7.1	2.2	5	4	3.3	6	4.3	3	7.1			27.8
	B	U	S	I	N	E	S	S			C6
5.1	4.6	4.5	4.6	2.1	4.6	4	4.3	3.3	5.1		31.9
	A	C	C	E	S	S					C6
8.6	4.8	4.3	4.3	4	4.3	3.3	8.6				24.9

Spacing Factor is 1 unless specified otherwise
 FILENAME: GS40_ENGL


19-JUL-2004 08:20
 M:\TCP\B3685_TCP05_SIGN_DESIGN.dgn
 SJSykes AT TET096513

APPROVED: DATE: 7/20/04

SEAL

SIGN DESIGN

SCALE: NONE
 DATE: 6/04
 DWG. BY: SJS
 DESIGN BY: SJS
 REVIEWED BY: CLM

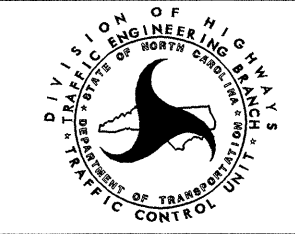

REVISIONS	