





PROJ. REFERENCE NO.	SHEET NO.
B-3685	TCP-03

SEE TCP-04 FOR OFF-SITE DETOUR ROUTE

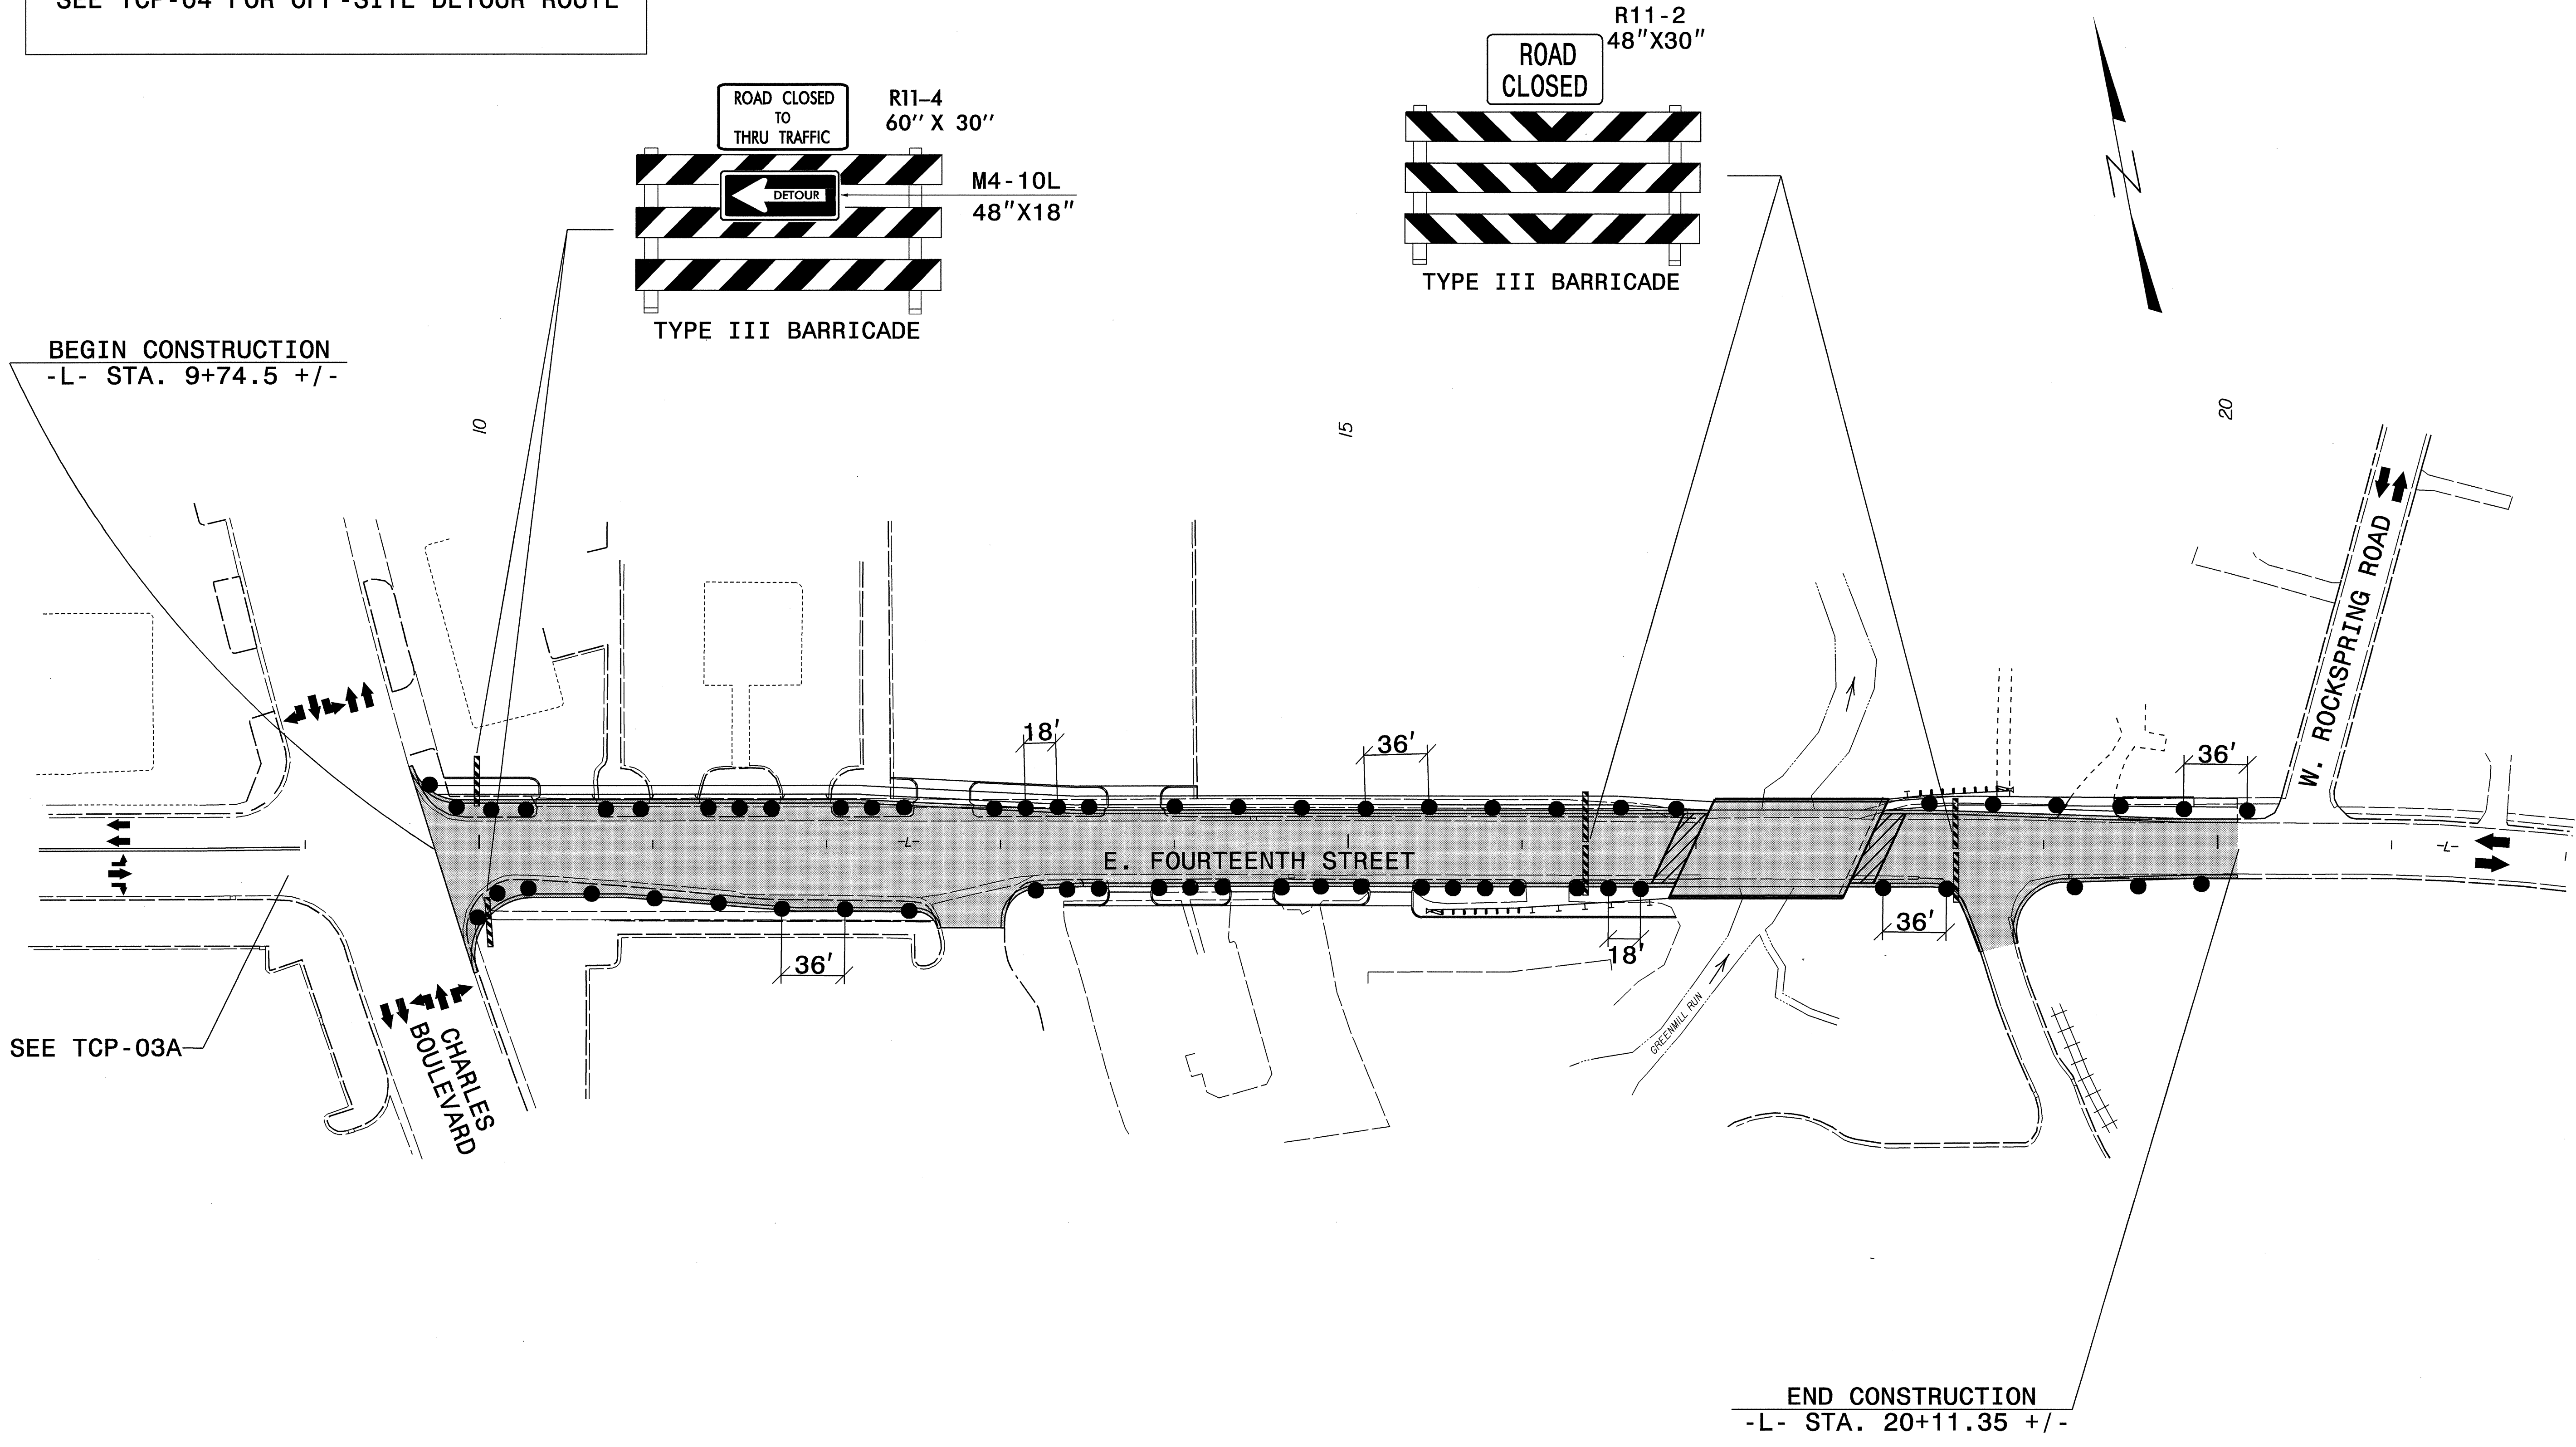

19-JUL-2004 08:19  
 M:\TCP\B3685-TCP03A-DETAIL.dgn  
 SJS\kes AT TET096513

APPROVED:  DATE: 7/20/04	<b>DETAIL 'A'</b>	
	SCALE: NONE	
	DATE: 08/03	
	DWG. BY: SJS	
	DESIGN BY: SJS	
REVIEWED BY: CLM	REVISIONS	