

5/14/99

GREENVILLE UTILITIES COMMISSION NATURAL GAS PIPELINE MATERIALS

GREENVILLE UTILITIES NATURAL GAS PIPELINE MATERIALS LIST - FOR INFORMATION ONLY

Item	Quantity	Unit	Description
1	1	each	Stopper Fitting - Mueller Catalog No. H-17275 - for 6" Thin Wall Pipe
2	421	feet	Pipe - 6" Steel, API5L, Grade B, 0.188" wall thickness, Coated with FBE coating 12 milimum thicknes, double-random lengths
3	4	each	Elbow, 6" steel, 22.5 degree, Standard wall thickness, welding
4	4	each	Elbow, 6" steel, 45 degree, Standard wall thickness, welding
5	As req'd	n/a	Tape, Hot Wrap, Tapecoat
6	As req'd	n/a	Primer, for Hot Wrap, Tape

PROJECT REFERENCE NO. **B-3685** SHEET NO. **UC-3**


DESIGNED BY: **DVJ**
 DRAWN BY: **DVJ**
 CHECKED BY: **CDB**
 APPROVED BY: **CDB**

REVISI: **2/2/08**



NORTH CAROLINA
DEPARTMENT OF
TRANSPORTATION

DESIGN SERVICES UNIT
PHONE: (919) 250-4128
FAX: (919) 250-4119

UTILITY CONSTRUCTION
PLANS ONLY

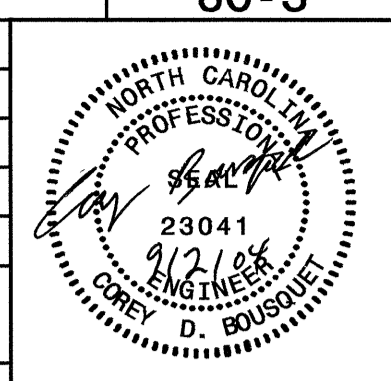

UTILITY CONSTRUCTION

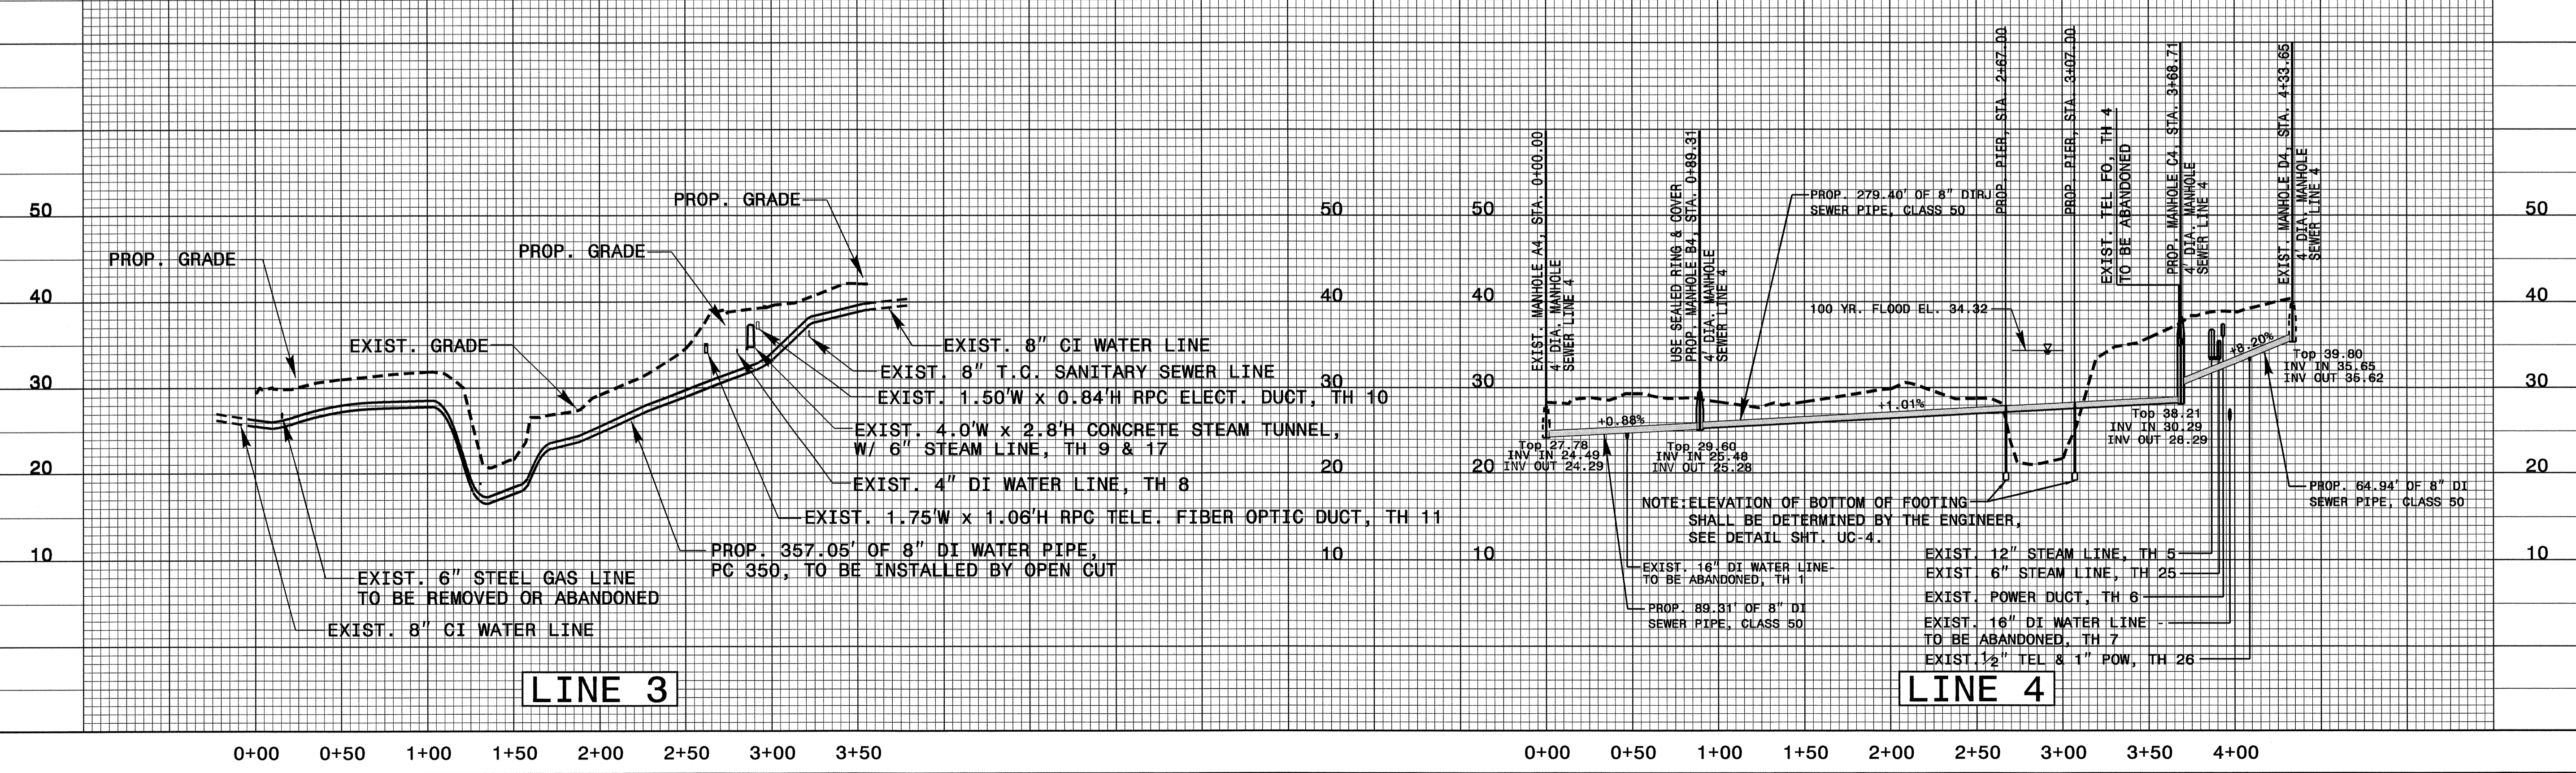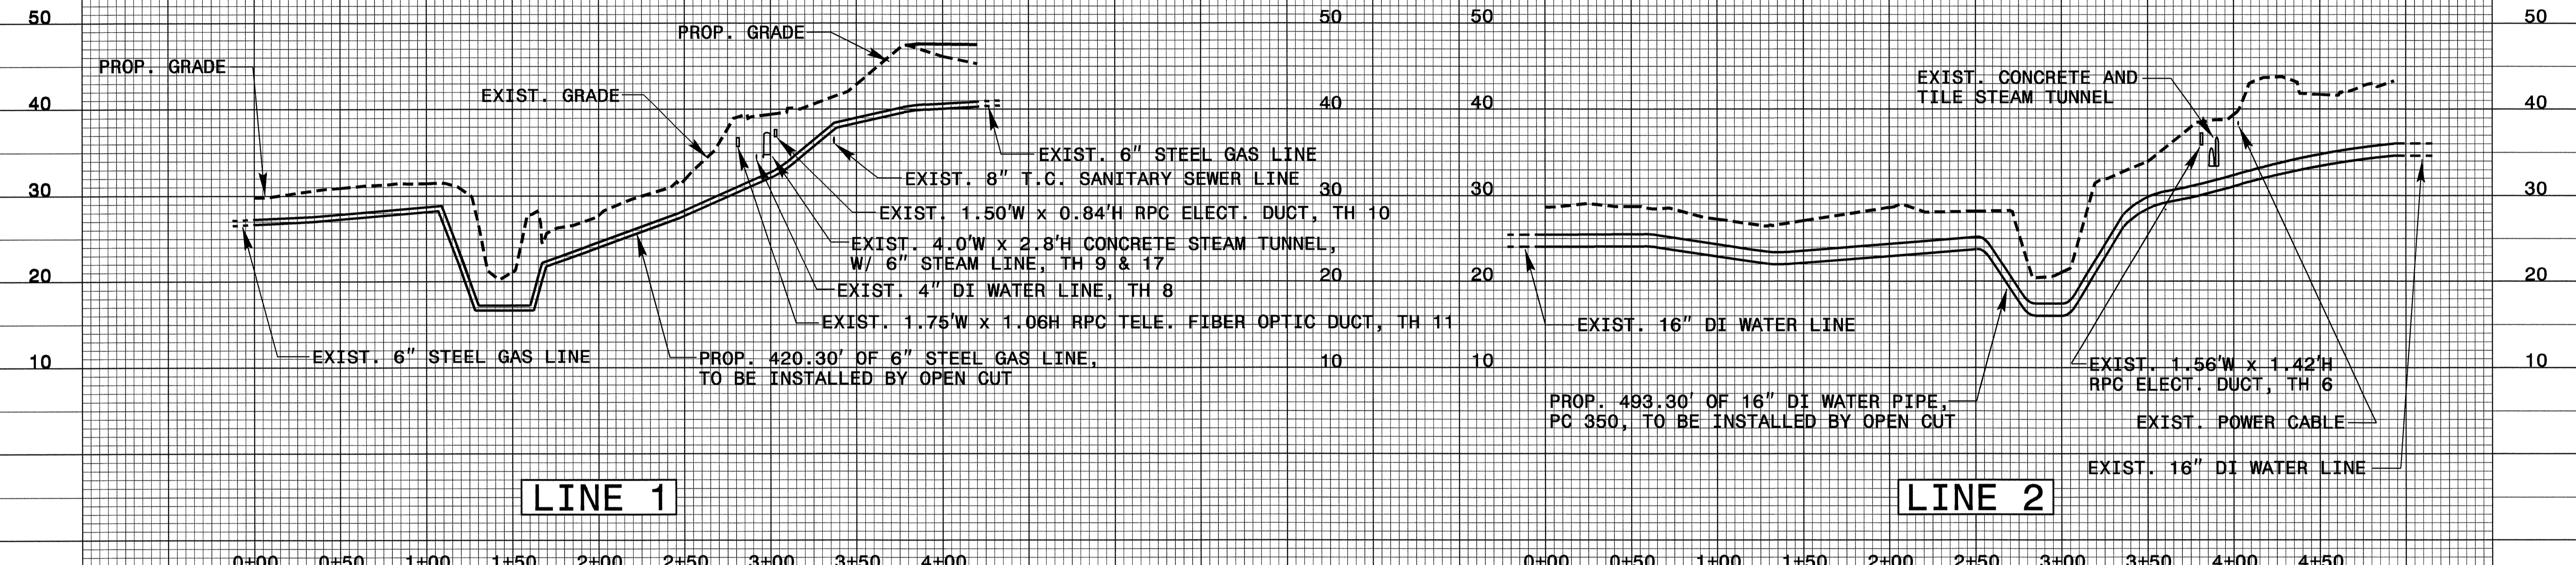

02-SEP-2004 13:42 I:\P\c\N\3685.ut_UC3.dwg
D:\Utilities\Proj\UC3\UC3.dwg