


PROJ. REFERENCE NO.  
B-3685

SHEET NO.  
X-4

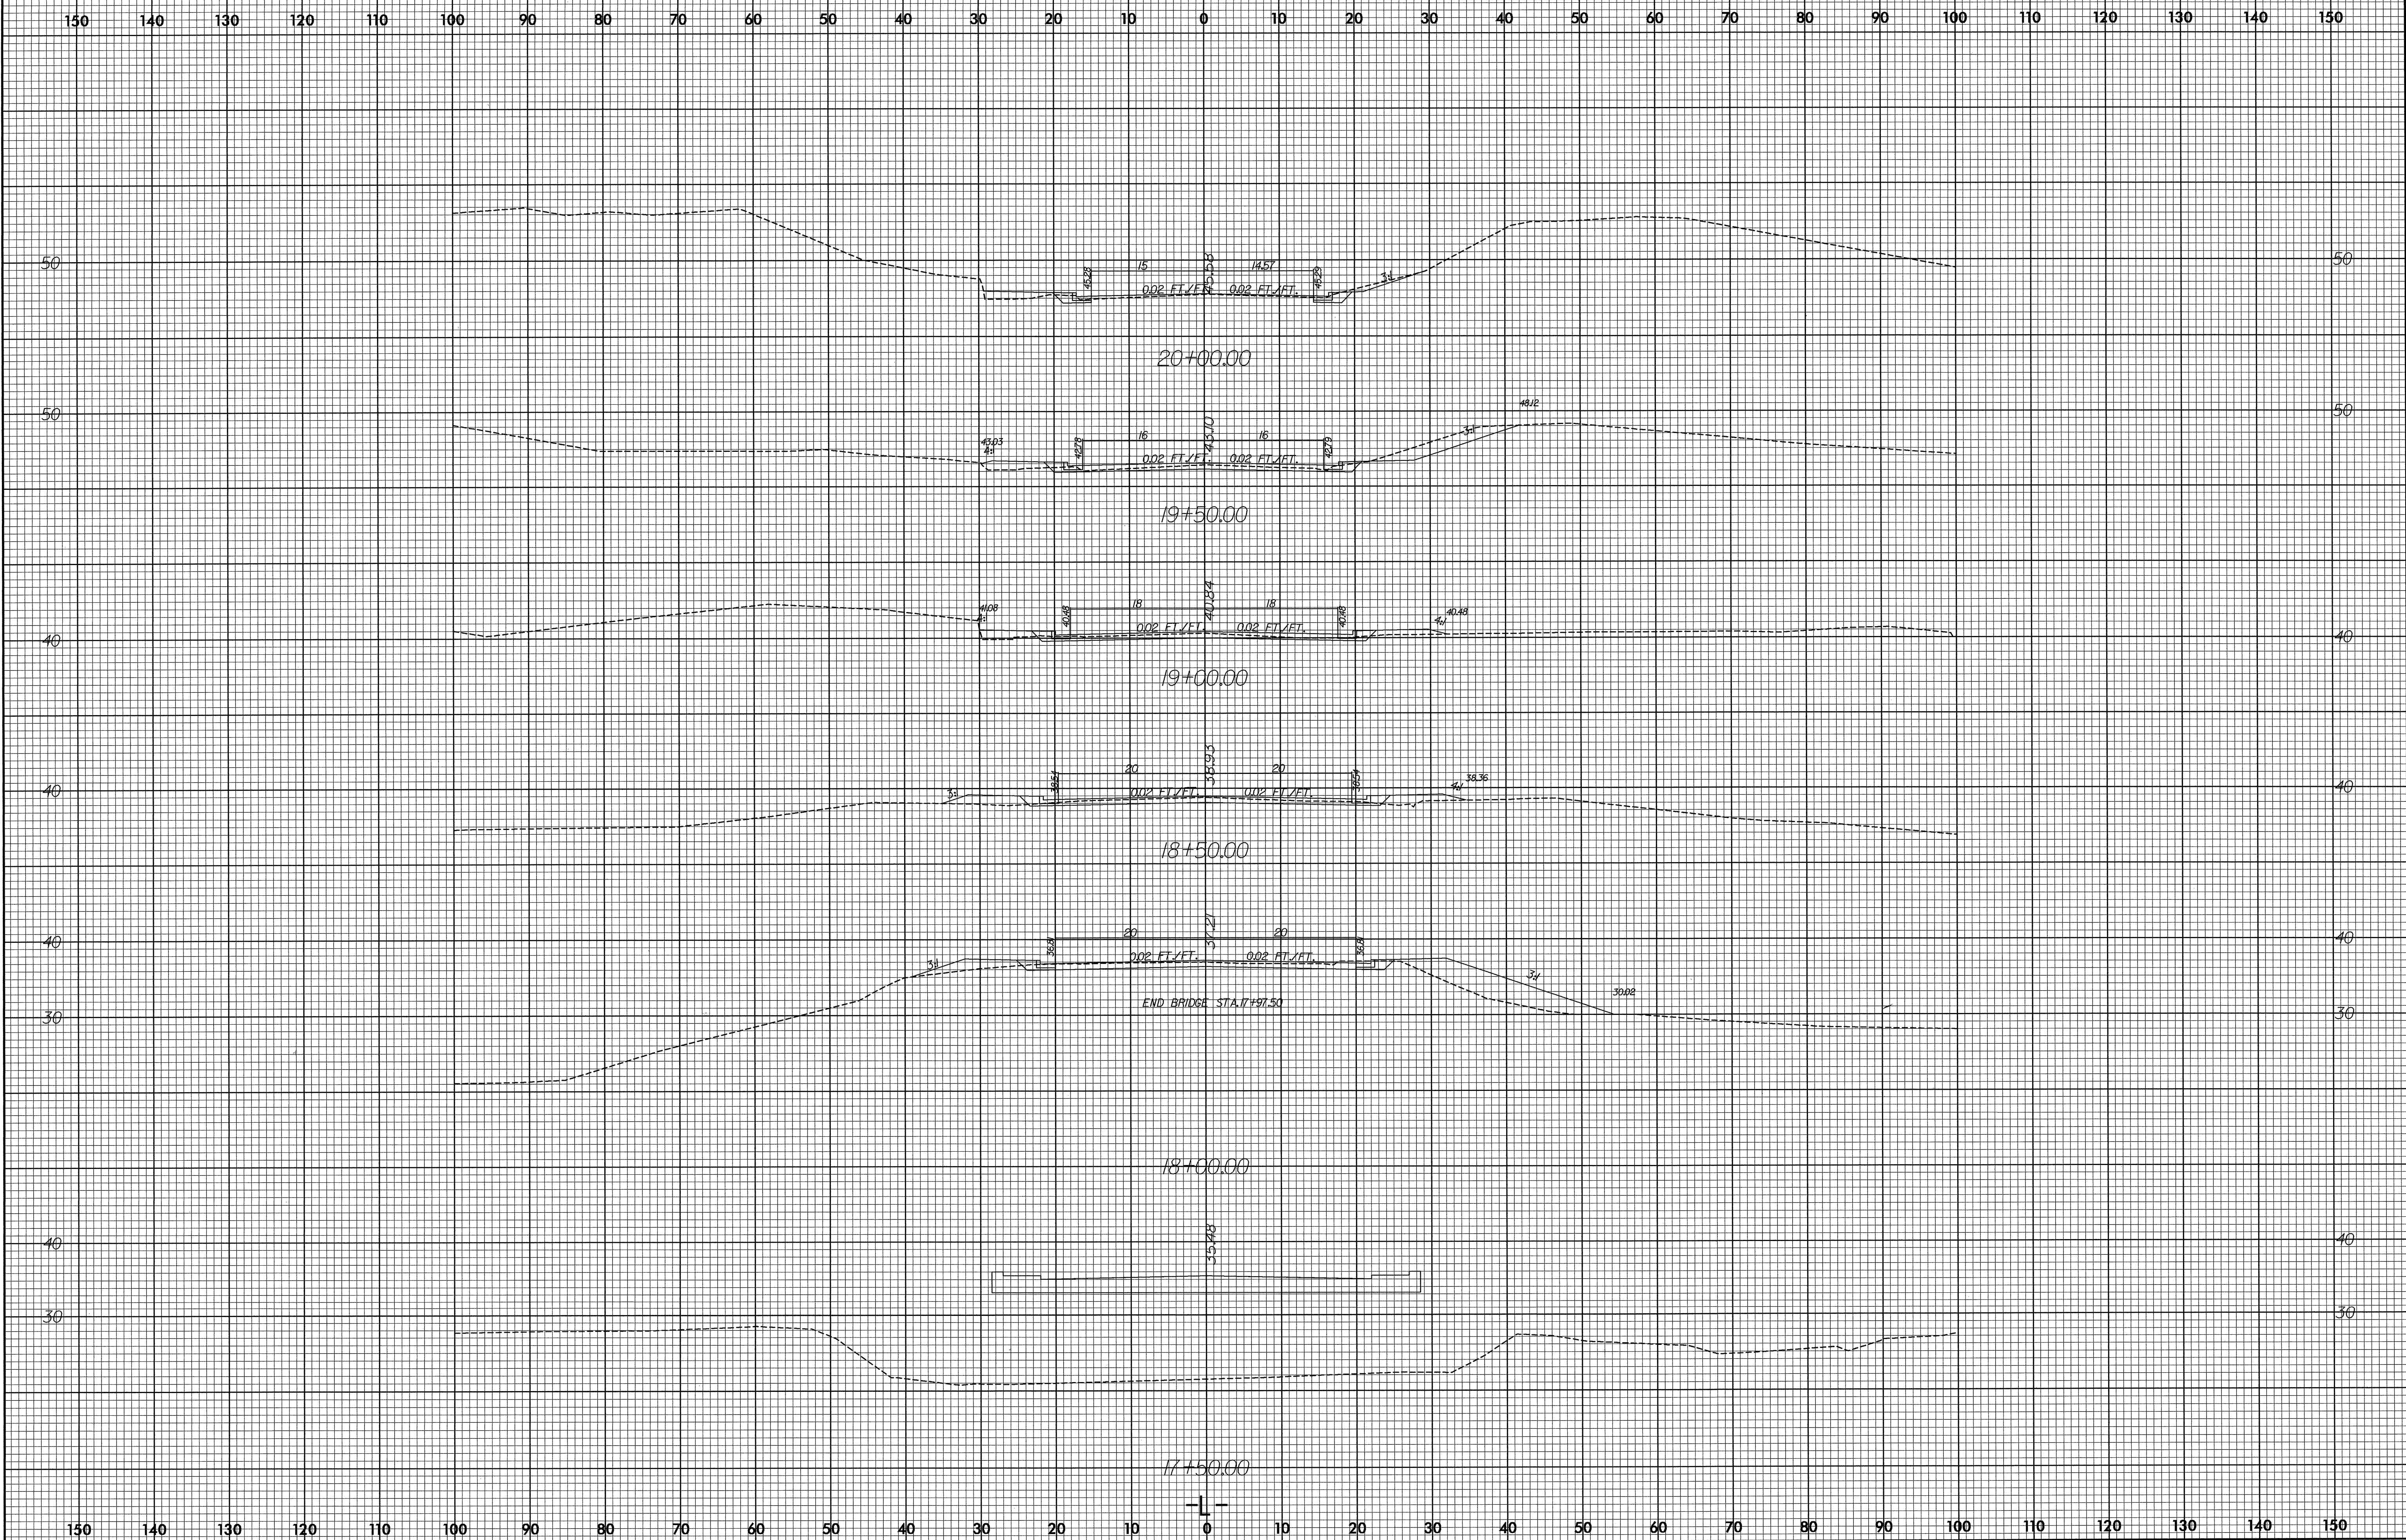

17:18:00 1/25/2004 10:55:58 AM