




US 220 BUSINESS RANDOLPH COUNTY

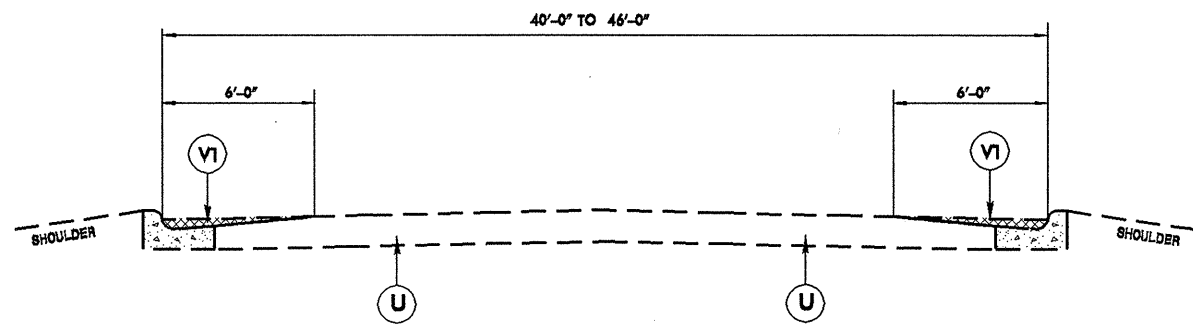


TYPICAL SECTION NO. 1
** NOTE: USE ON MAP 3

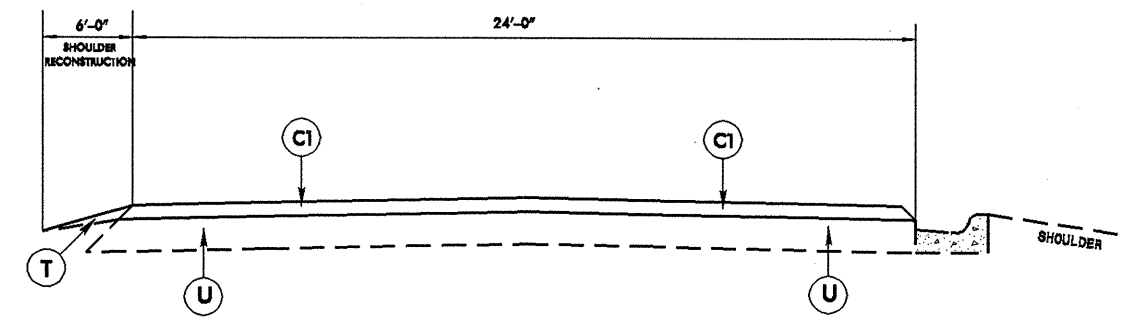


TYPICAL SECTION NO. 4
** NOTE: USE ON MAP 4

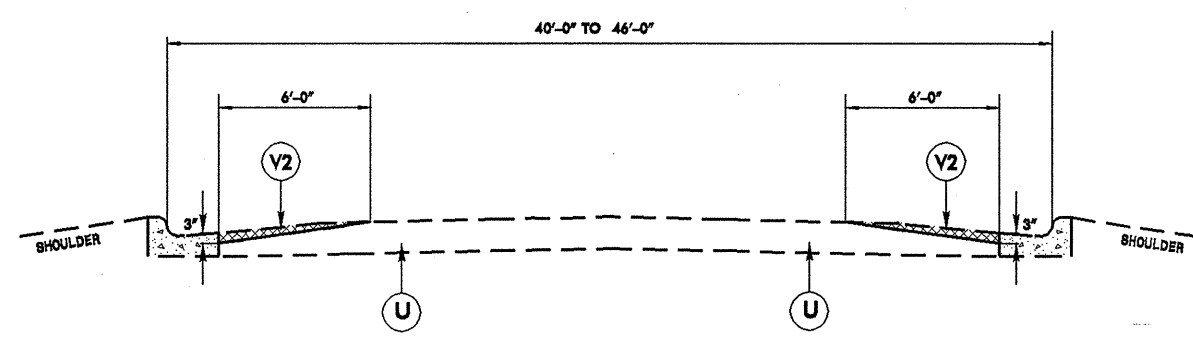

TYPICAL SECTION NO. 2
** NOTE: USE ON MAP 3

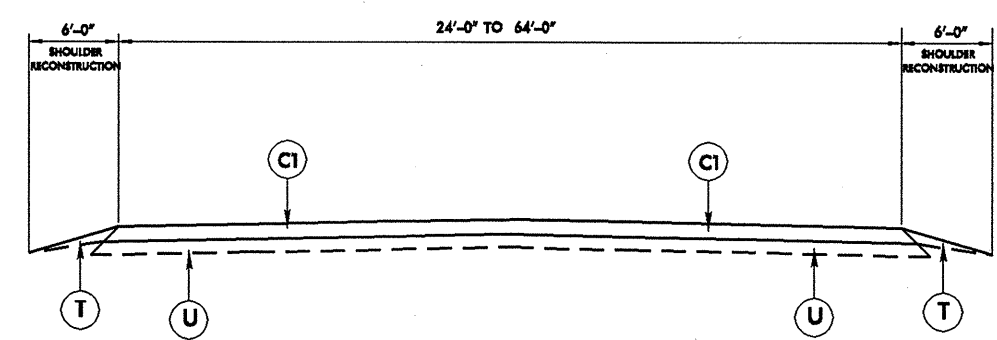

TYPICAL SECTION NO. 5
** NOTE: USE ON MAPS 1, 2, 4, 5

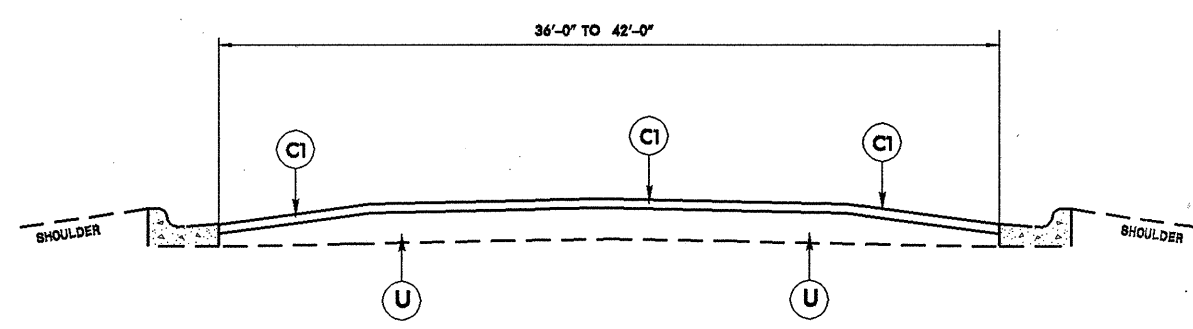

TYPICAL SECTION NO. 3
** NOTE: USE ON MAP 3

PAVEMENT SCHEDULE	
C1	PROP. APPROX. 3" ASPHALT CONCRETE SURFACE COURSE, TYPE 89, E.C. AT AN AVERAGE RATE OF 188 LBS. PER SQ. YD. PLACED IN TWO LAYERS.
V1	MILLING ASPHALT PAVEMENT 0" TO 3" TO ELEVATION OF GUTTER.
V2	MILLING ASPHALT PAVEMENT 0" TO 3" TO AN ELEVATION OF 3" BELOW GUTTER LINE.
T	EARTH MATERIAL. (SHOULDER RECONSTRUCTION)
U	EXISTING PAVEMENT.

** NOTE: PAVEMENT EDGE SLOPES ARE 1:1 UNLESS OTHERWISE SHOWN.