

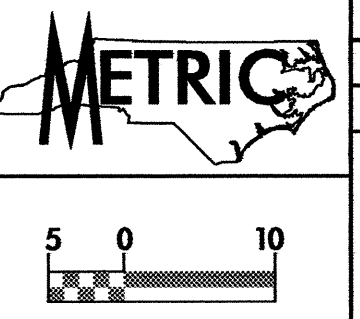
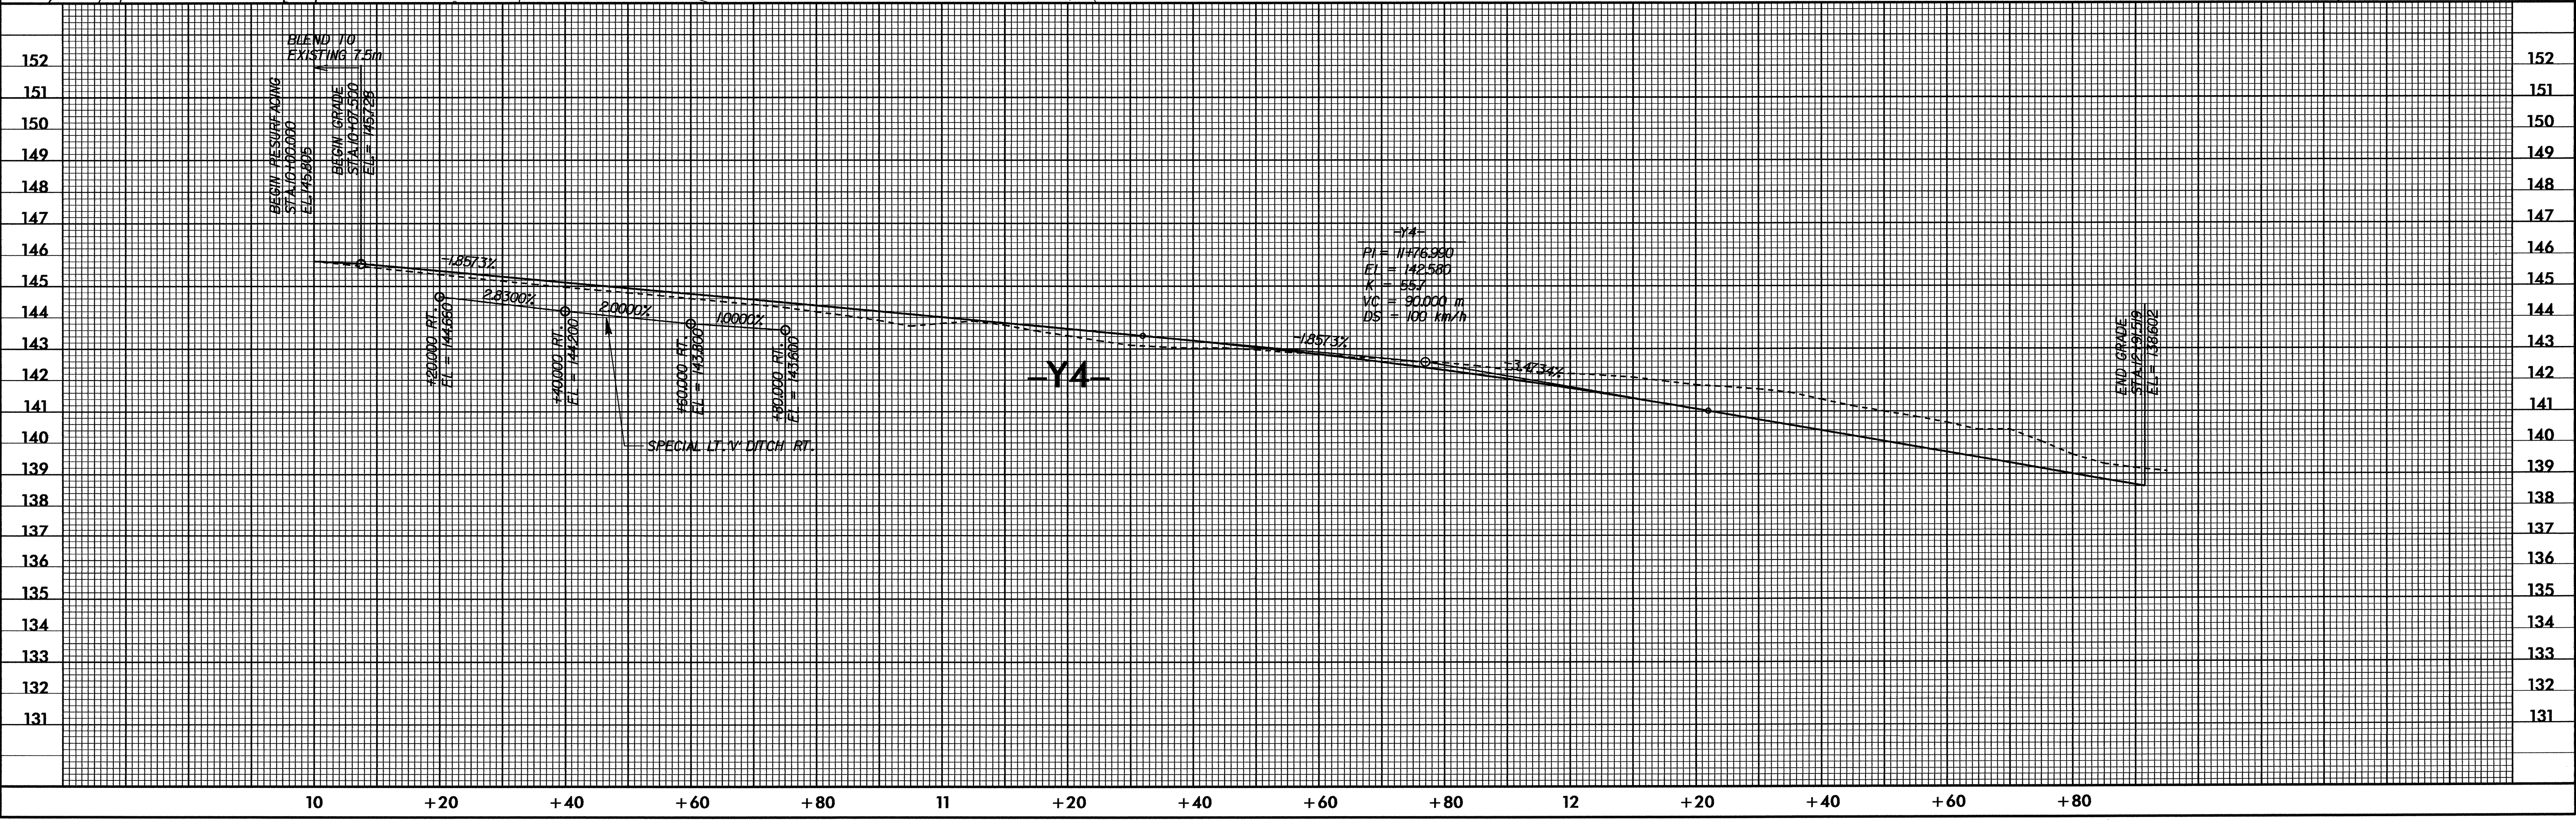


080197

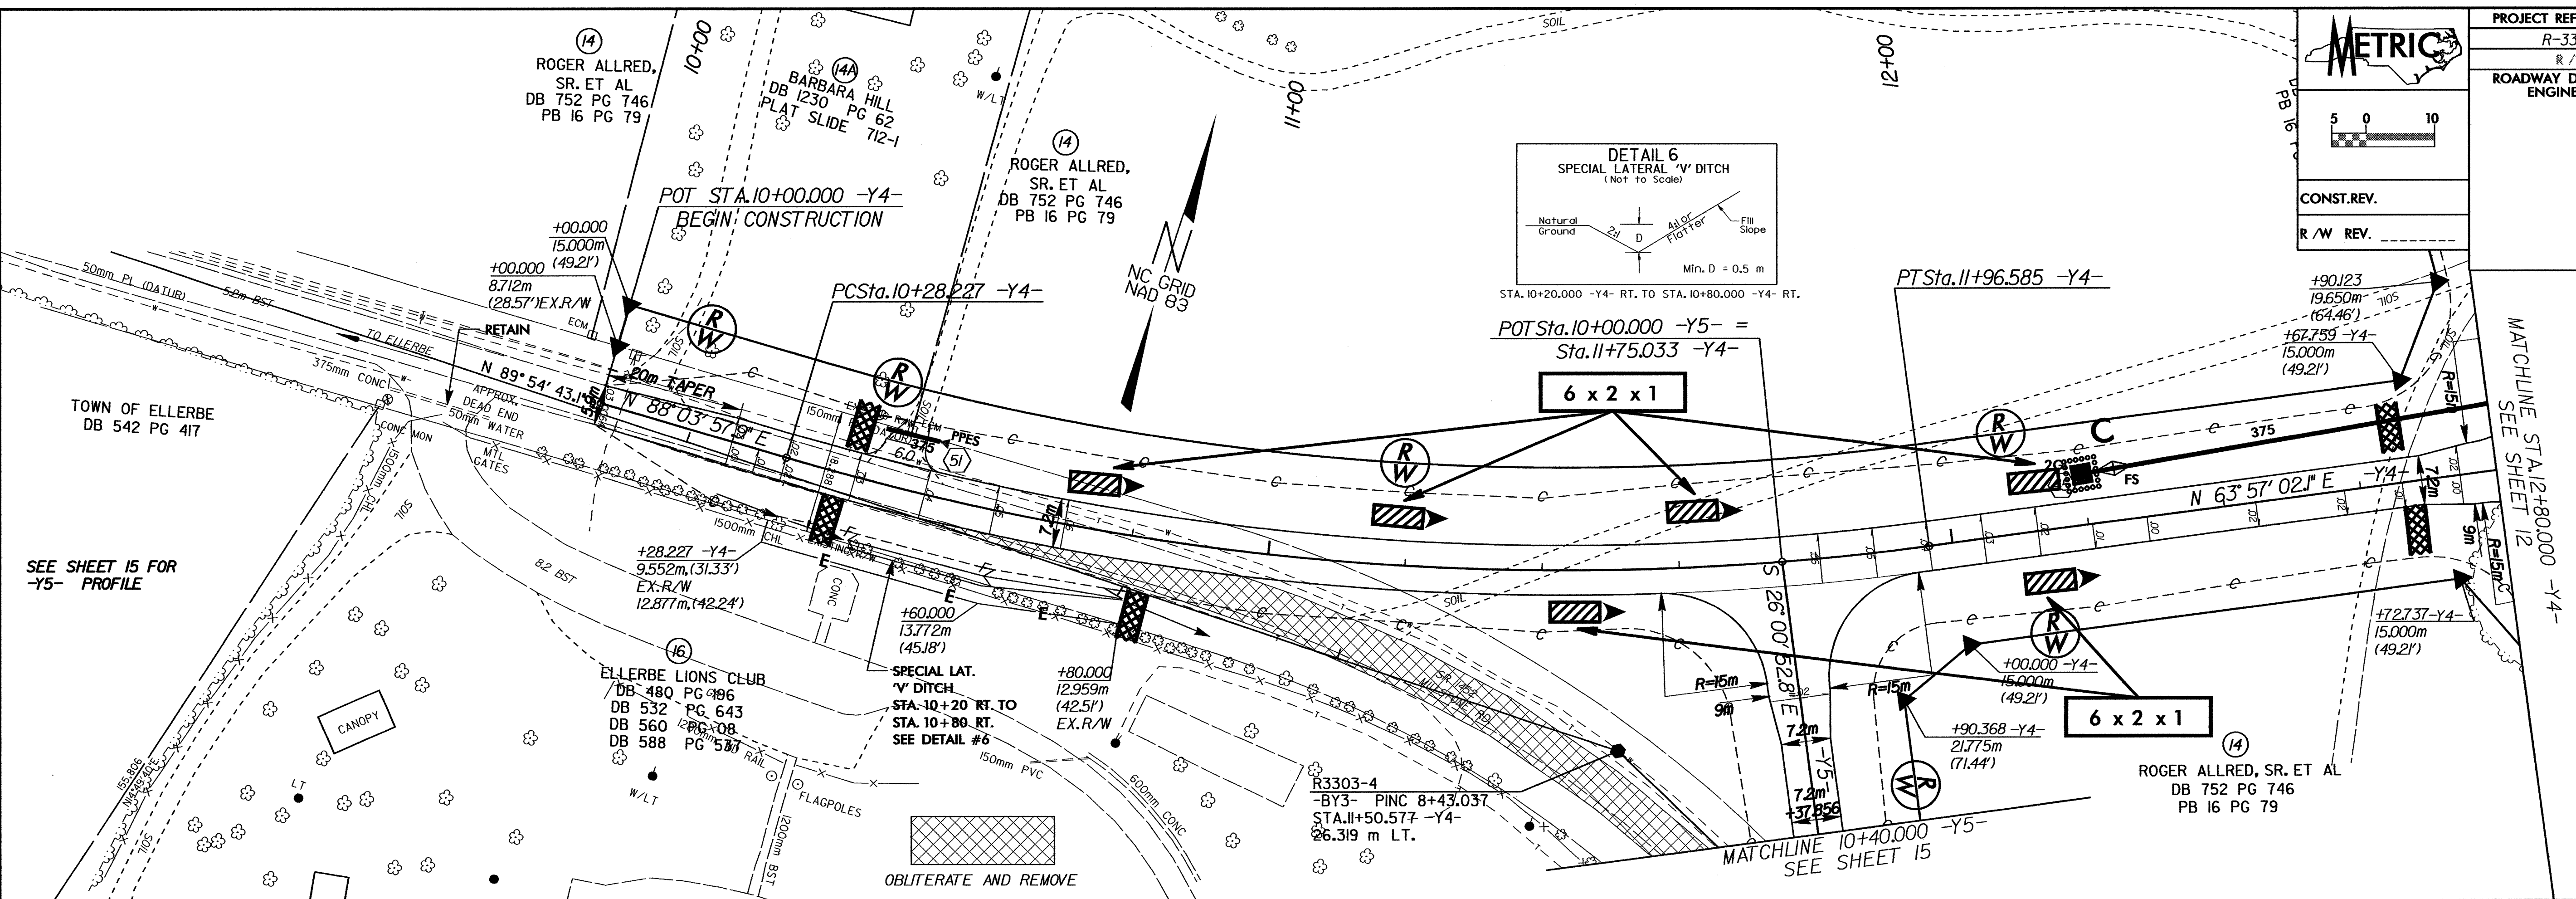

PROJECT REFERENCE NO.	R-3303	SHEET NO.	EC-25/CONST.14
R/W SHEET NO.		ROADWAY DESIGN ENGINEER	HYDRAULICS ENGINEER

CONST. REV.	
R/W REV.	

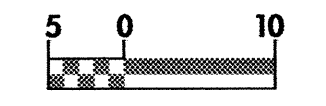

at:\eau\Bureau\3303\Ff\Roadway\Proj\R-3303\_rdw\_pah\_14.dgn