


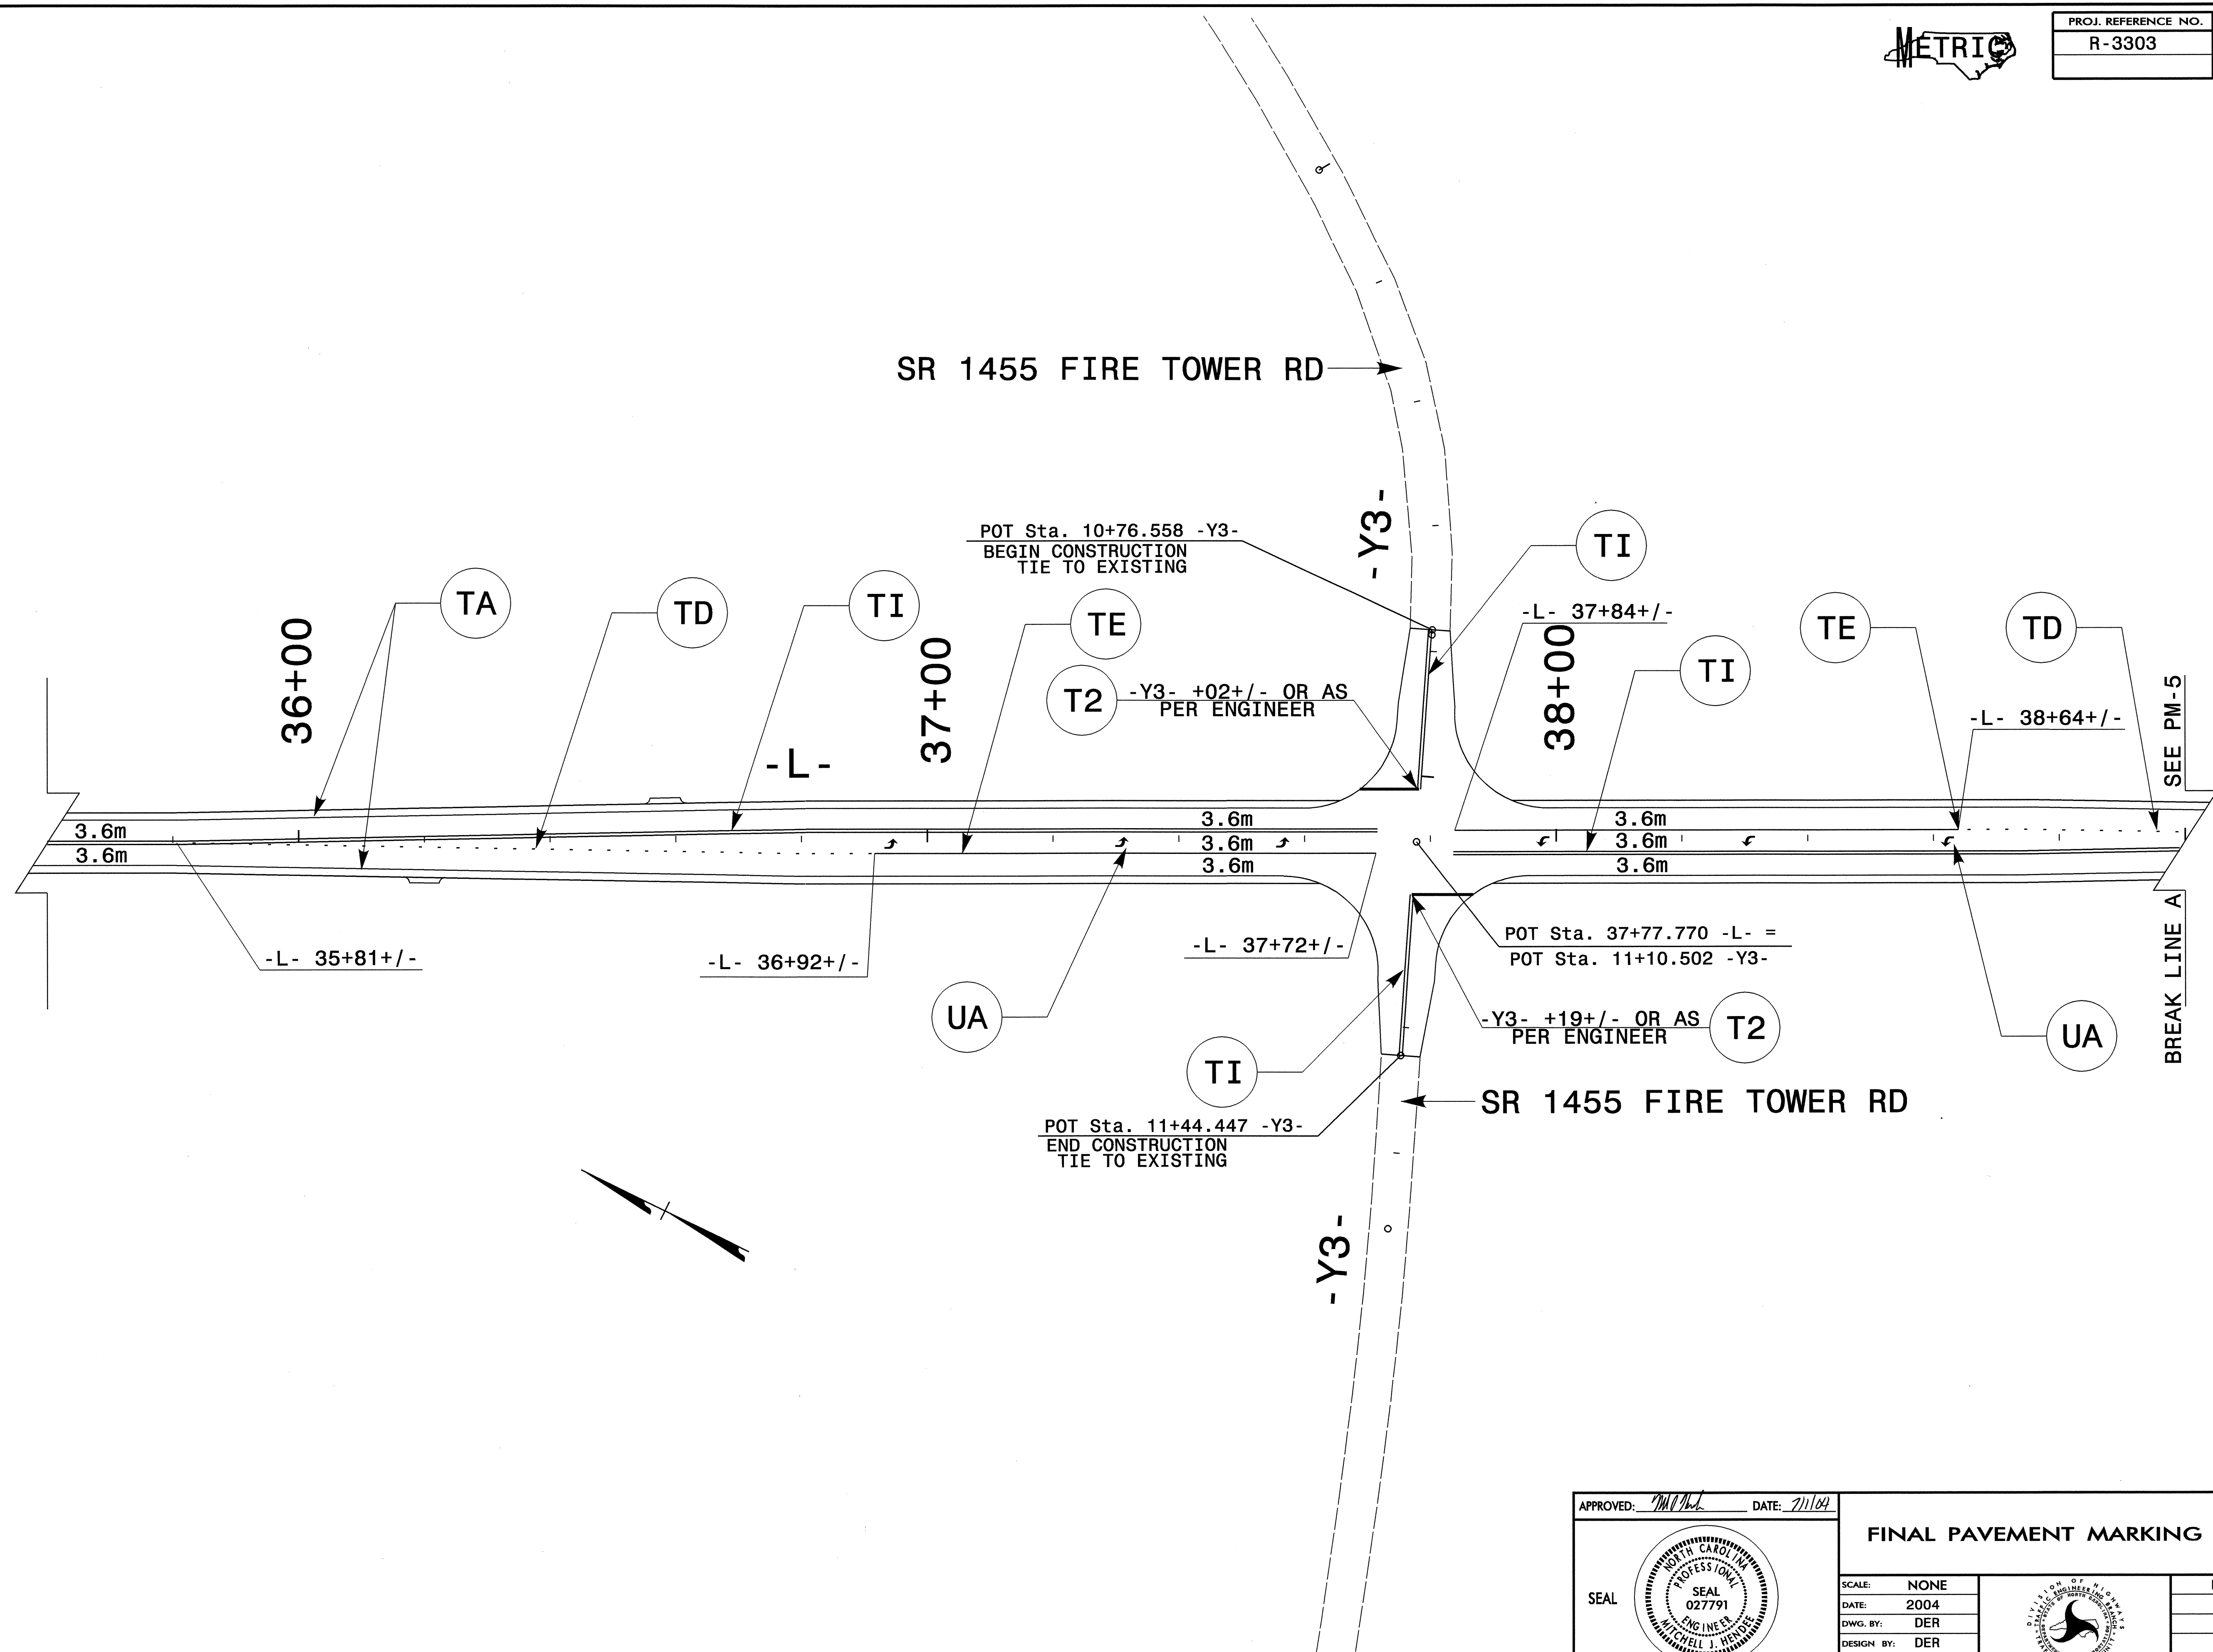

PROJ. REFERENCE NO.	SHEET NO.
R-3303	PM-4



29-JUN-2004 14:40  
 I:\TCF\R3303\pm\Drawings\TCF206432  
 derichardson AT TELC206432

APPROVED: <i>[Signature]</i>	DATE: 7/1/04	<b>FINAL PAVEMENT MARKING PLAN</b>									
SCALE: NONE	REVISIONS		<table border="1"> <tr><td> </td><td> </td></tr> <tr><td> </td><td> </td></tr> <tr><td> </td><td> </td></tr> <tr><td> </td><td> </td></tr> </table>								
DATE: 2004											
DWG. BY: DER											
DESIGN BY: DER											
REVIEWED BY: MJH		<table border="1"> <tr><td> </td><td> </td></tr> <tr><td> </td><td> </td></tr> <tr><td> </td><td> </td></tr> <tr><td> </td><td> </td></tr> </table>									