



END WORK ZONE
G20-2C
1100x510

BEGIN WORK ZONE
W20-1E
1219x1219

SR 1455 FIRE TOWER RD

152m MIN

POT Sta. 10+76.558 -Y3-
BEGIN CONSTRUCTION

36+00

37+00


38+00

-L- STA 37+63+/-

-L- STA 37+93+/-

ROAD CLOSED

R11-2
1219 X 762

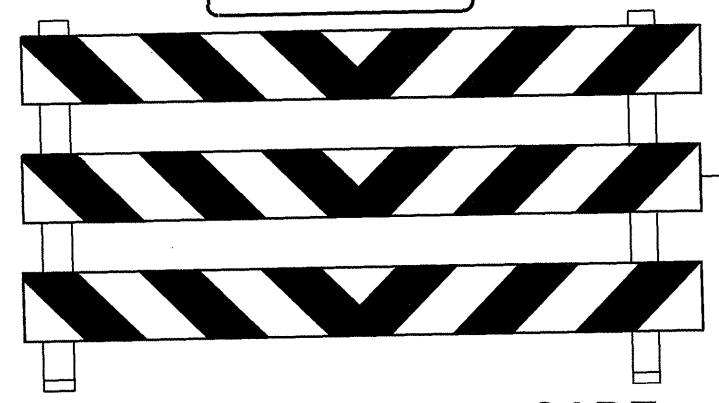

TYPE III BARRICADE

POT Sta. 11+44.447 -Y3-
END CONSTRUCTION

POT Sta. 37+77.770 -L- =
POT Sta. 11+10.502 -Y3-


152m MIN

END WORK ZONE
G20-2C
1100x510

BEGIN WORK ZONE
W20-1E
1219x1219


SR 1455 FIRE TOWER RD

APPROVED: *[Signature]* DATE: 2/1/04

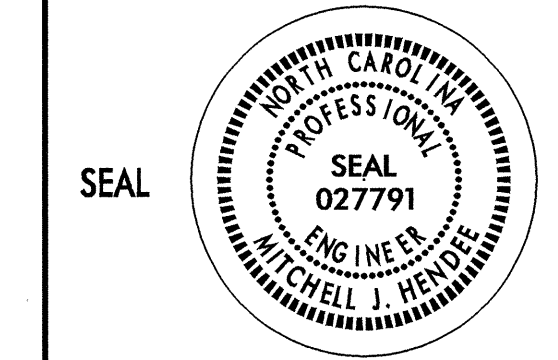

PHASE I

SCALE: NONE
DATE: 2004
DWG. BY: DER
DESIGN BY: DER
REVIEWED BY: MJH

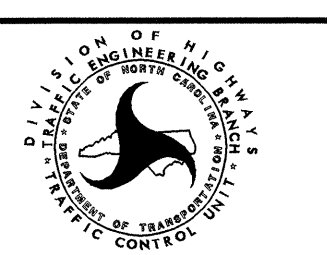

REVISIONS	

29-JUN-2004 14:49
I:\TCP\NR3303_tcp_AT_TEC206432
der\charlson