


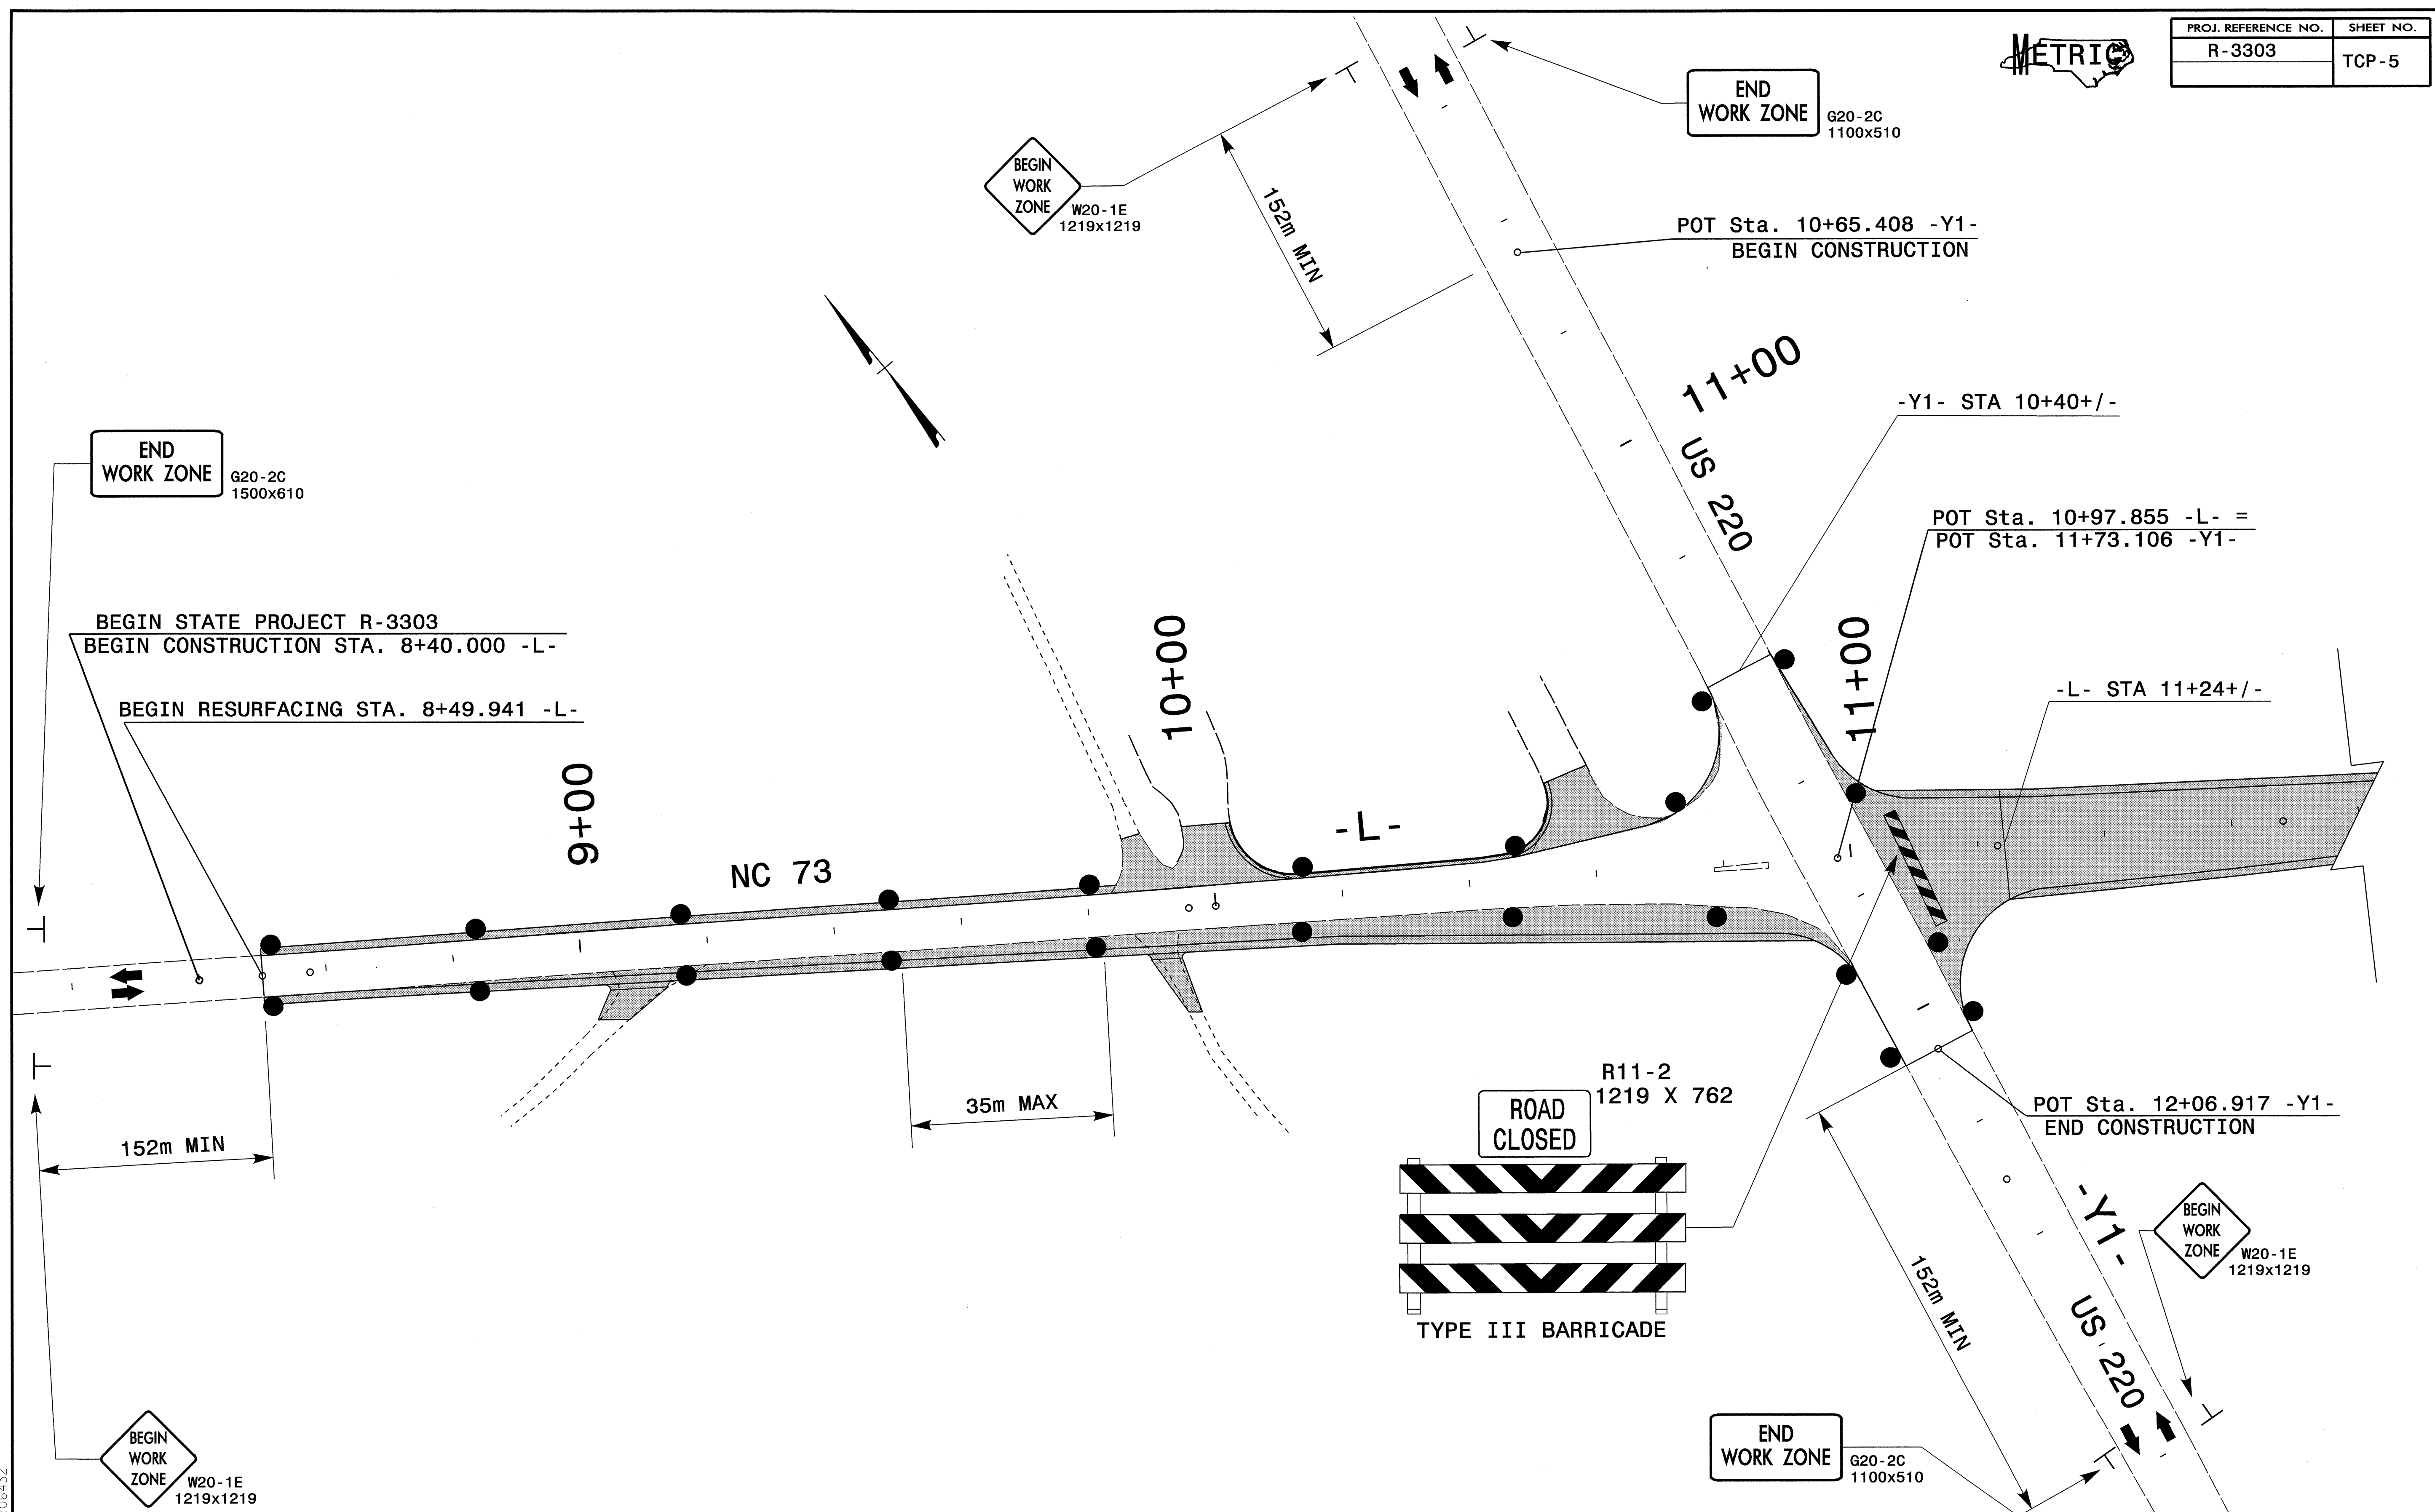


PROJ. REFERENCE NO.	SHEET NO.
R-3303	TCP-5




29-JUN-2004 14:49
 I:\TCP\R3303_tcp_AT\TETC206432
 derfchar.dsn

APPROVED: *[Signature]* DATE: 2/1/04

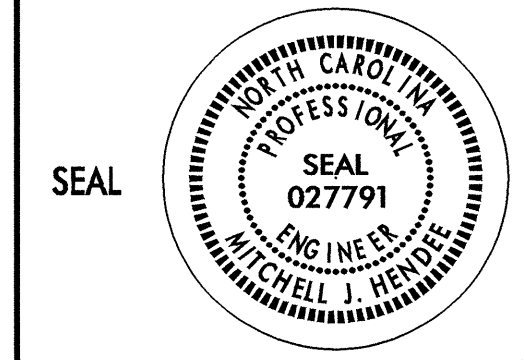

PHASE I

SCALE:	NONE
DATE:	2004
DWG. BY:	DER
DESIGN BY:	DER
REVIEWED BY:	MJH

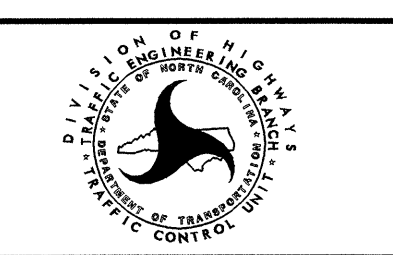

REVISIONS	

CADD FILE