



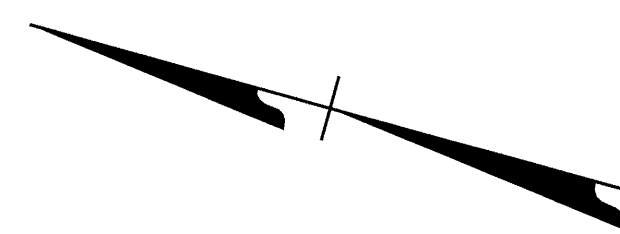


PROJ. REFERENCE NO.	SHEET NO.
R-3303	TCP-4

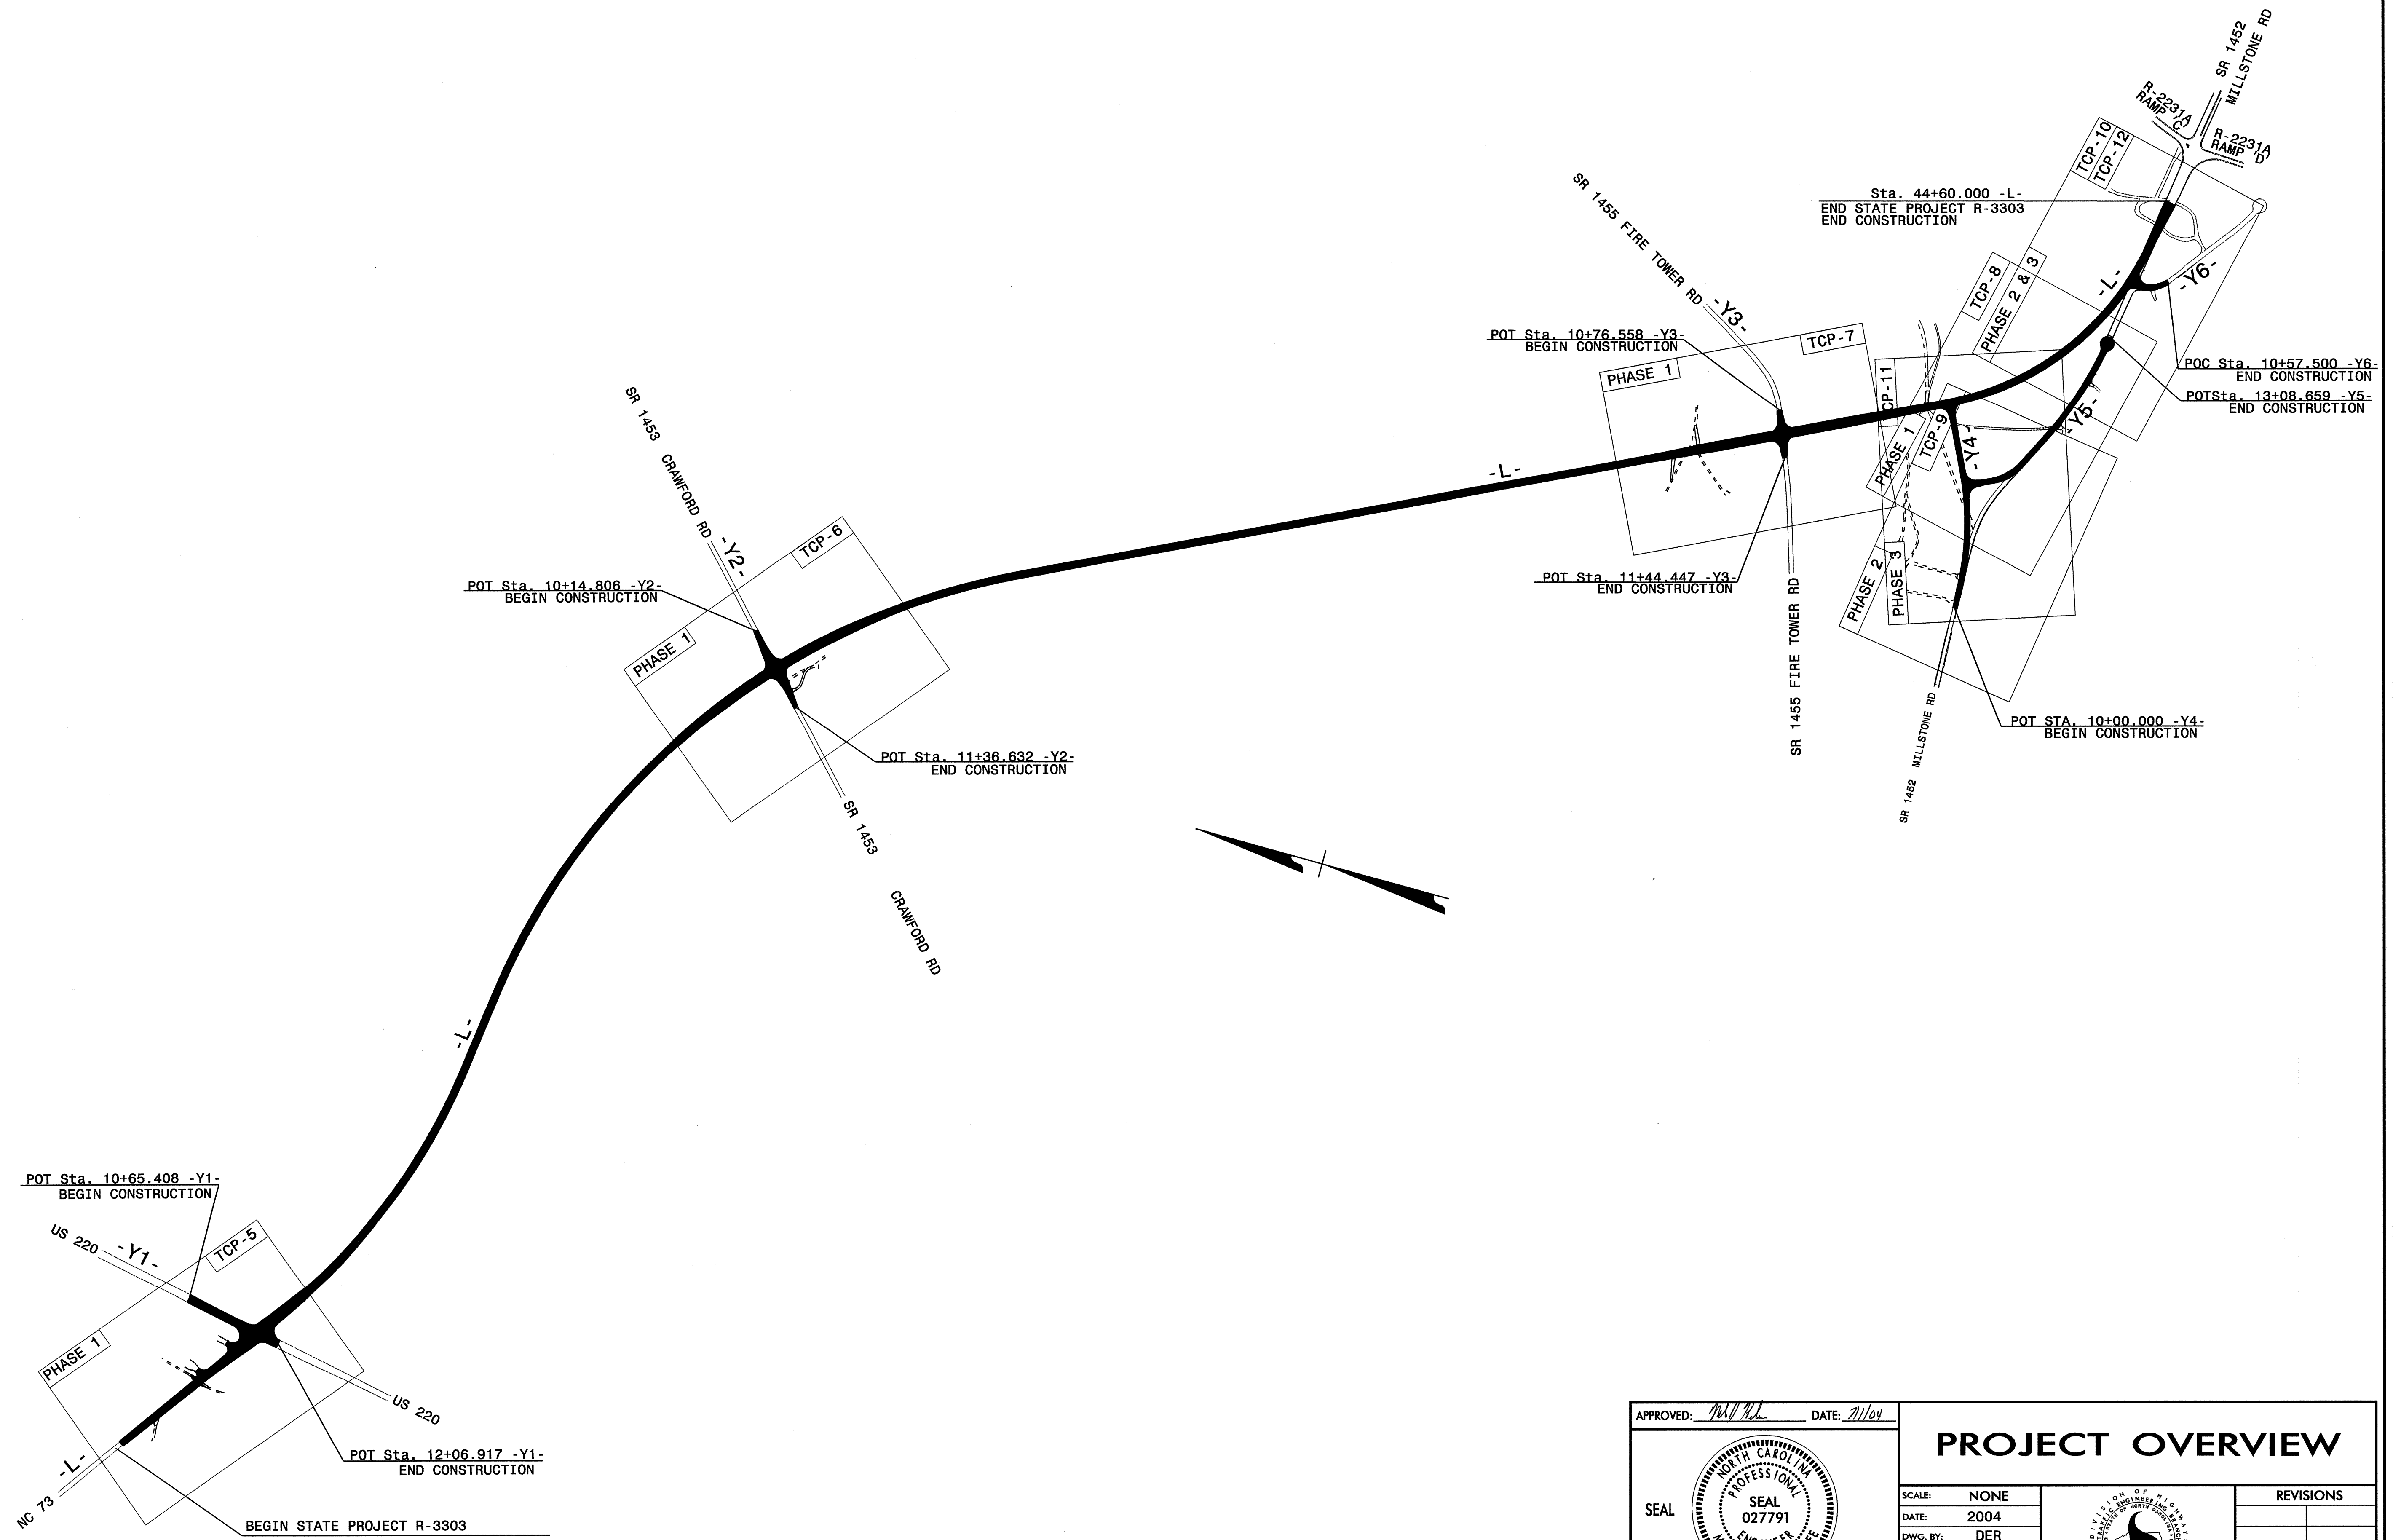


29-JUN-2004 14:49 OVERVIEW.dgn
 I:\TCP\R3303_Tcp_AT_TETC206432
 derichardson

APPROVED: *MJH* DATE: 7/1/04

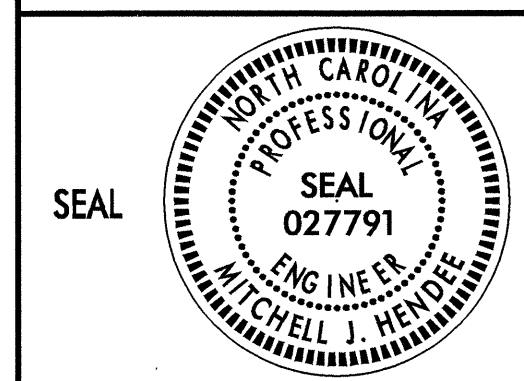

PROJECT OVERVIEW

SCALE: NONE
 DATE: 2004
 DWG. BY: DER
 DESIGN BY: DER
 REVIEWED BY: MJH

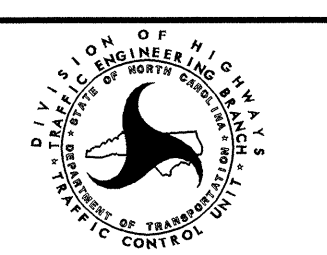

REVISIONS	

CADD FILE