

PROJECT REFERENCE NO.	SHEET NO.
<b>R-3303</b>	<b>UC-3</b>
DESIGNED BY: <b>BCB</b>	
DRAWN BY: <b>BCB</b>	
CHECKED BY: <b>GYS</b>	
APPROVED BY: <b>GYS</b>	
REVISED:	UTILITY CONSTRUCTION PLANS ONLY
NORTH CAROLINA DEPARTMENT OF TRANSPORTATION DESIGN SERVICES UNIT PHONE: (919) 250-4128 FAX: (919) 250-4119	

**UTILITY CONSTRUCTION**

**WATER LINE OWNED BY RICHMOND COUNTY**





POT Sta. 10+76.558 -Y3-  
 BEGIN CONSTRUCTION  
 PT Sta. 10+77.354 -Y3-

POT Sta. 37+77.770 -L- =  
 POT Sta. 11+10.502 -Y3-

1.0m HEAD DITCH  
 SEE DETAIL #9  
 DDE = 45 CM  
 FF = 45 SM  
 CL. B RIP-RAP  
 50 MTNS

POT Sta. 11+44.447 -Y3-  
 END CONSTRUCTION

**PROP. 57.8M OF 150MM PVC WATER PIPE, SDR21, 1.38 MPA  
 4 - 150MM 45° DI BEND  
 2 - 150MM GATE VALVE & VALVE BOX, 1.38 MPA  
 CONNECT USING NECESSARY FITTINGS**

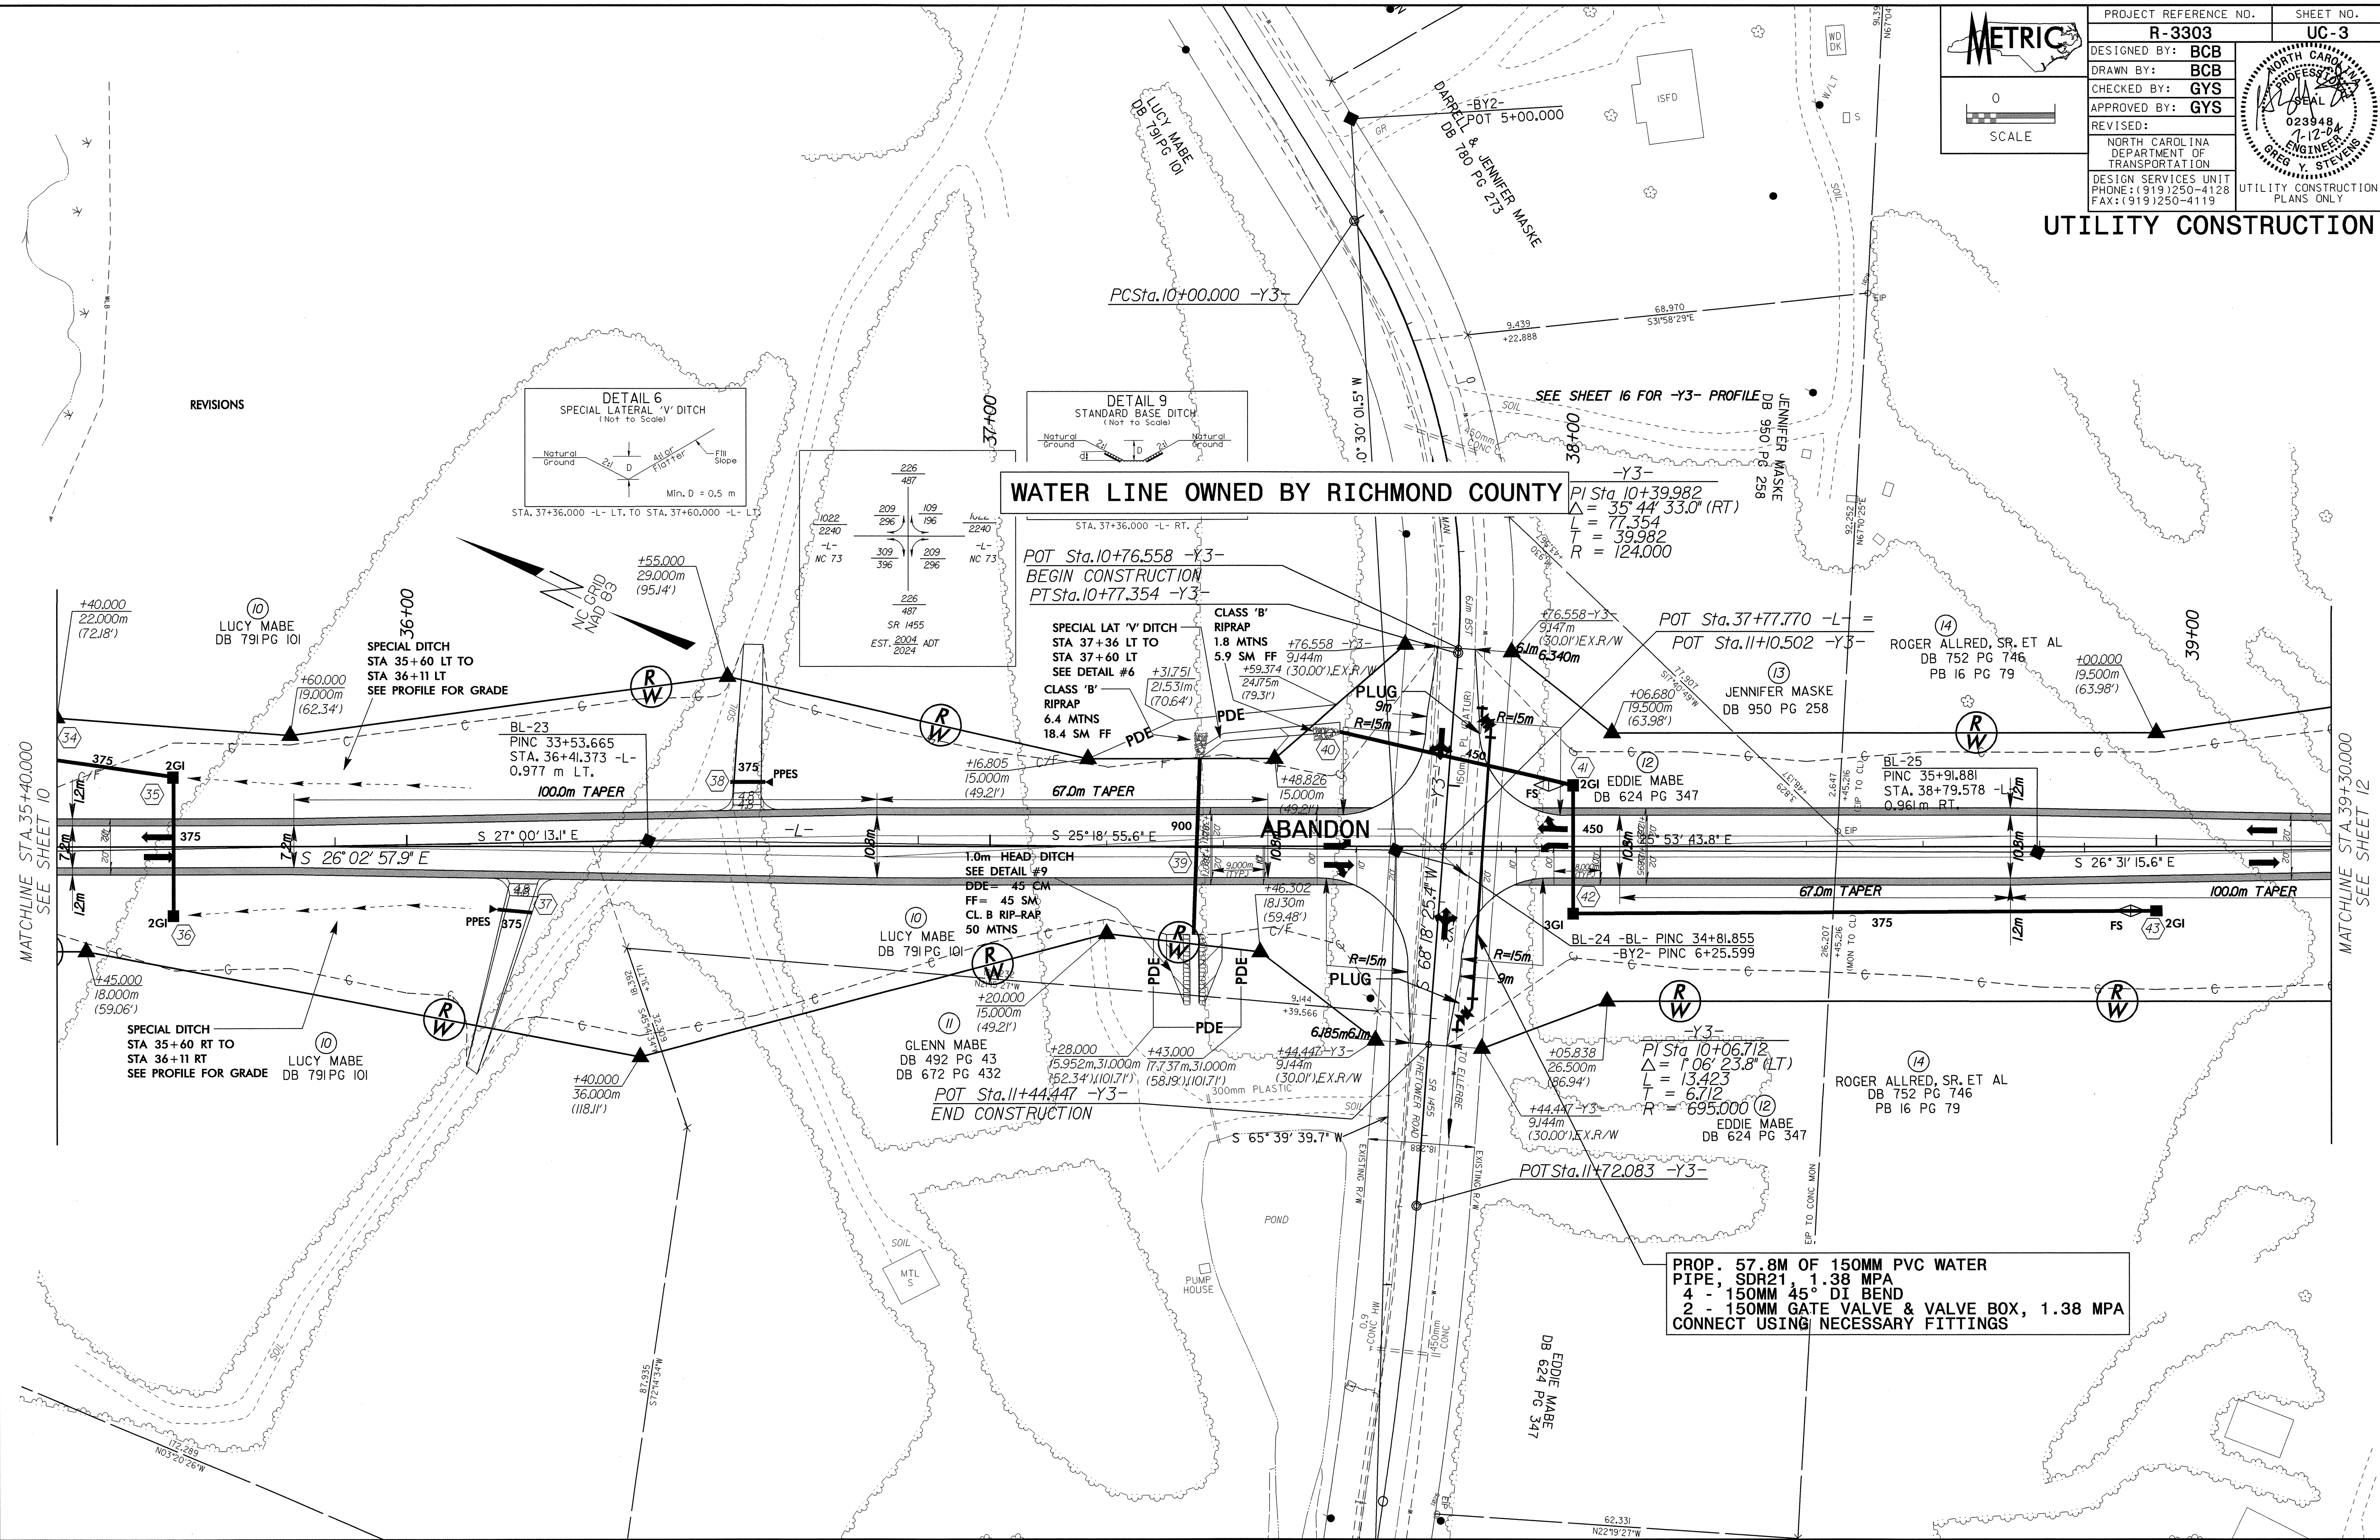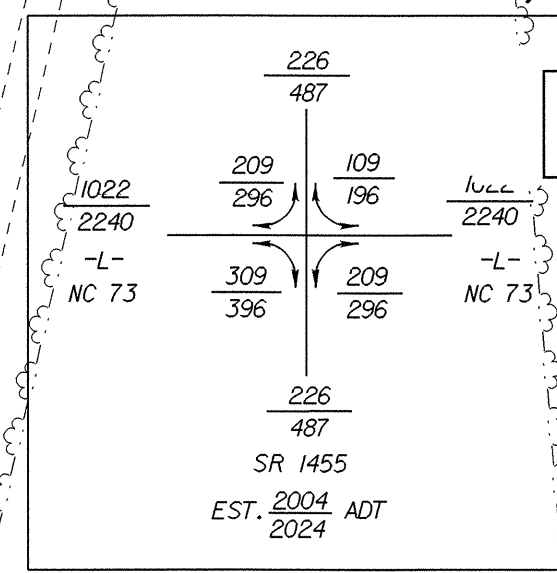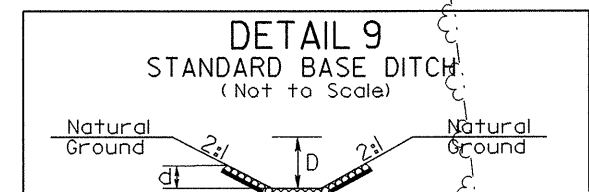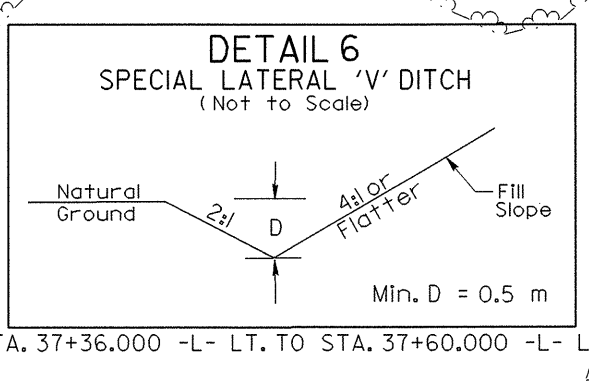

050197

MATCHLINE STA. 35+40.000  
 SEE SHEET 10

MATCHLINE STA. 39+30.000  
 SEE SHEET 12

P:\1111\2004\1417...  
 12-28-04  
 172-289  
 N03°20'26"W