


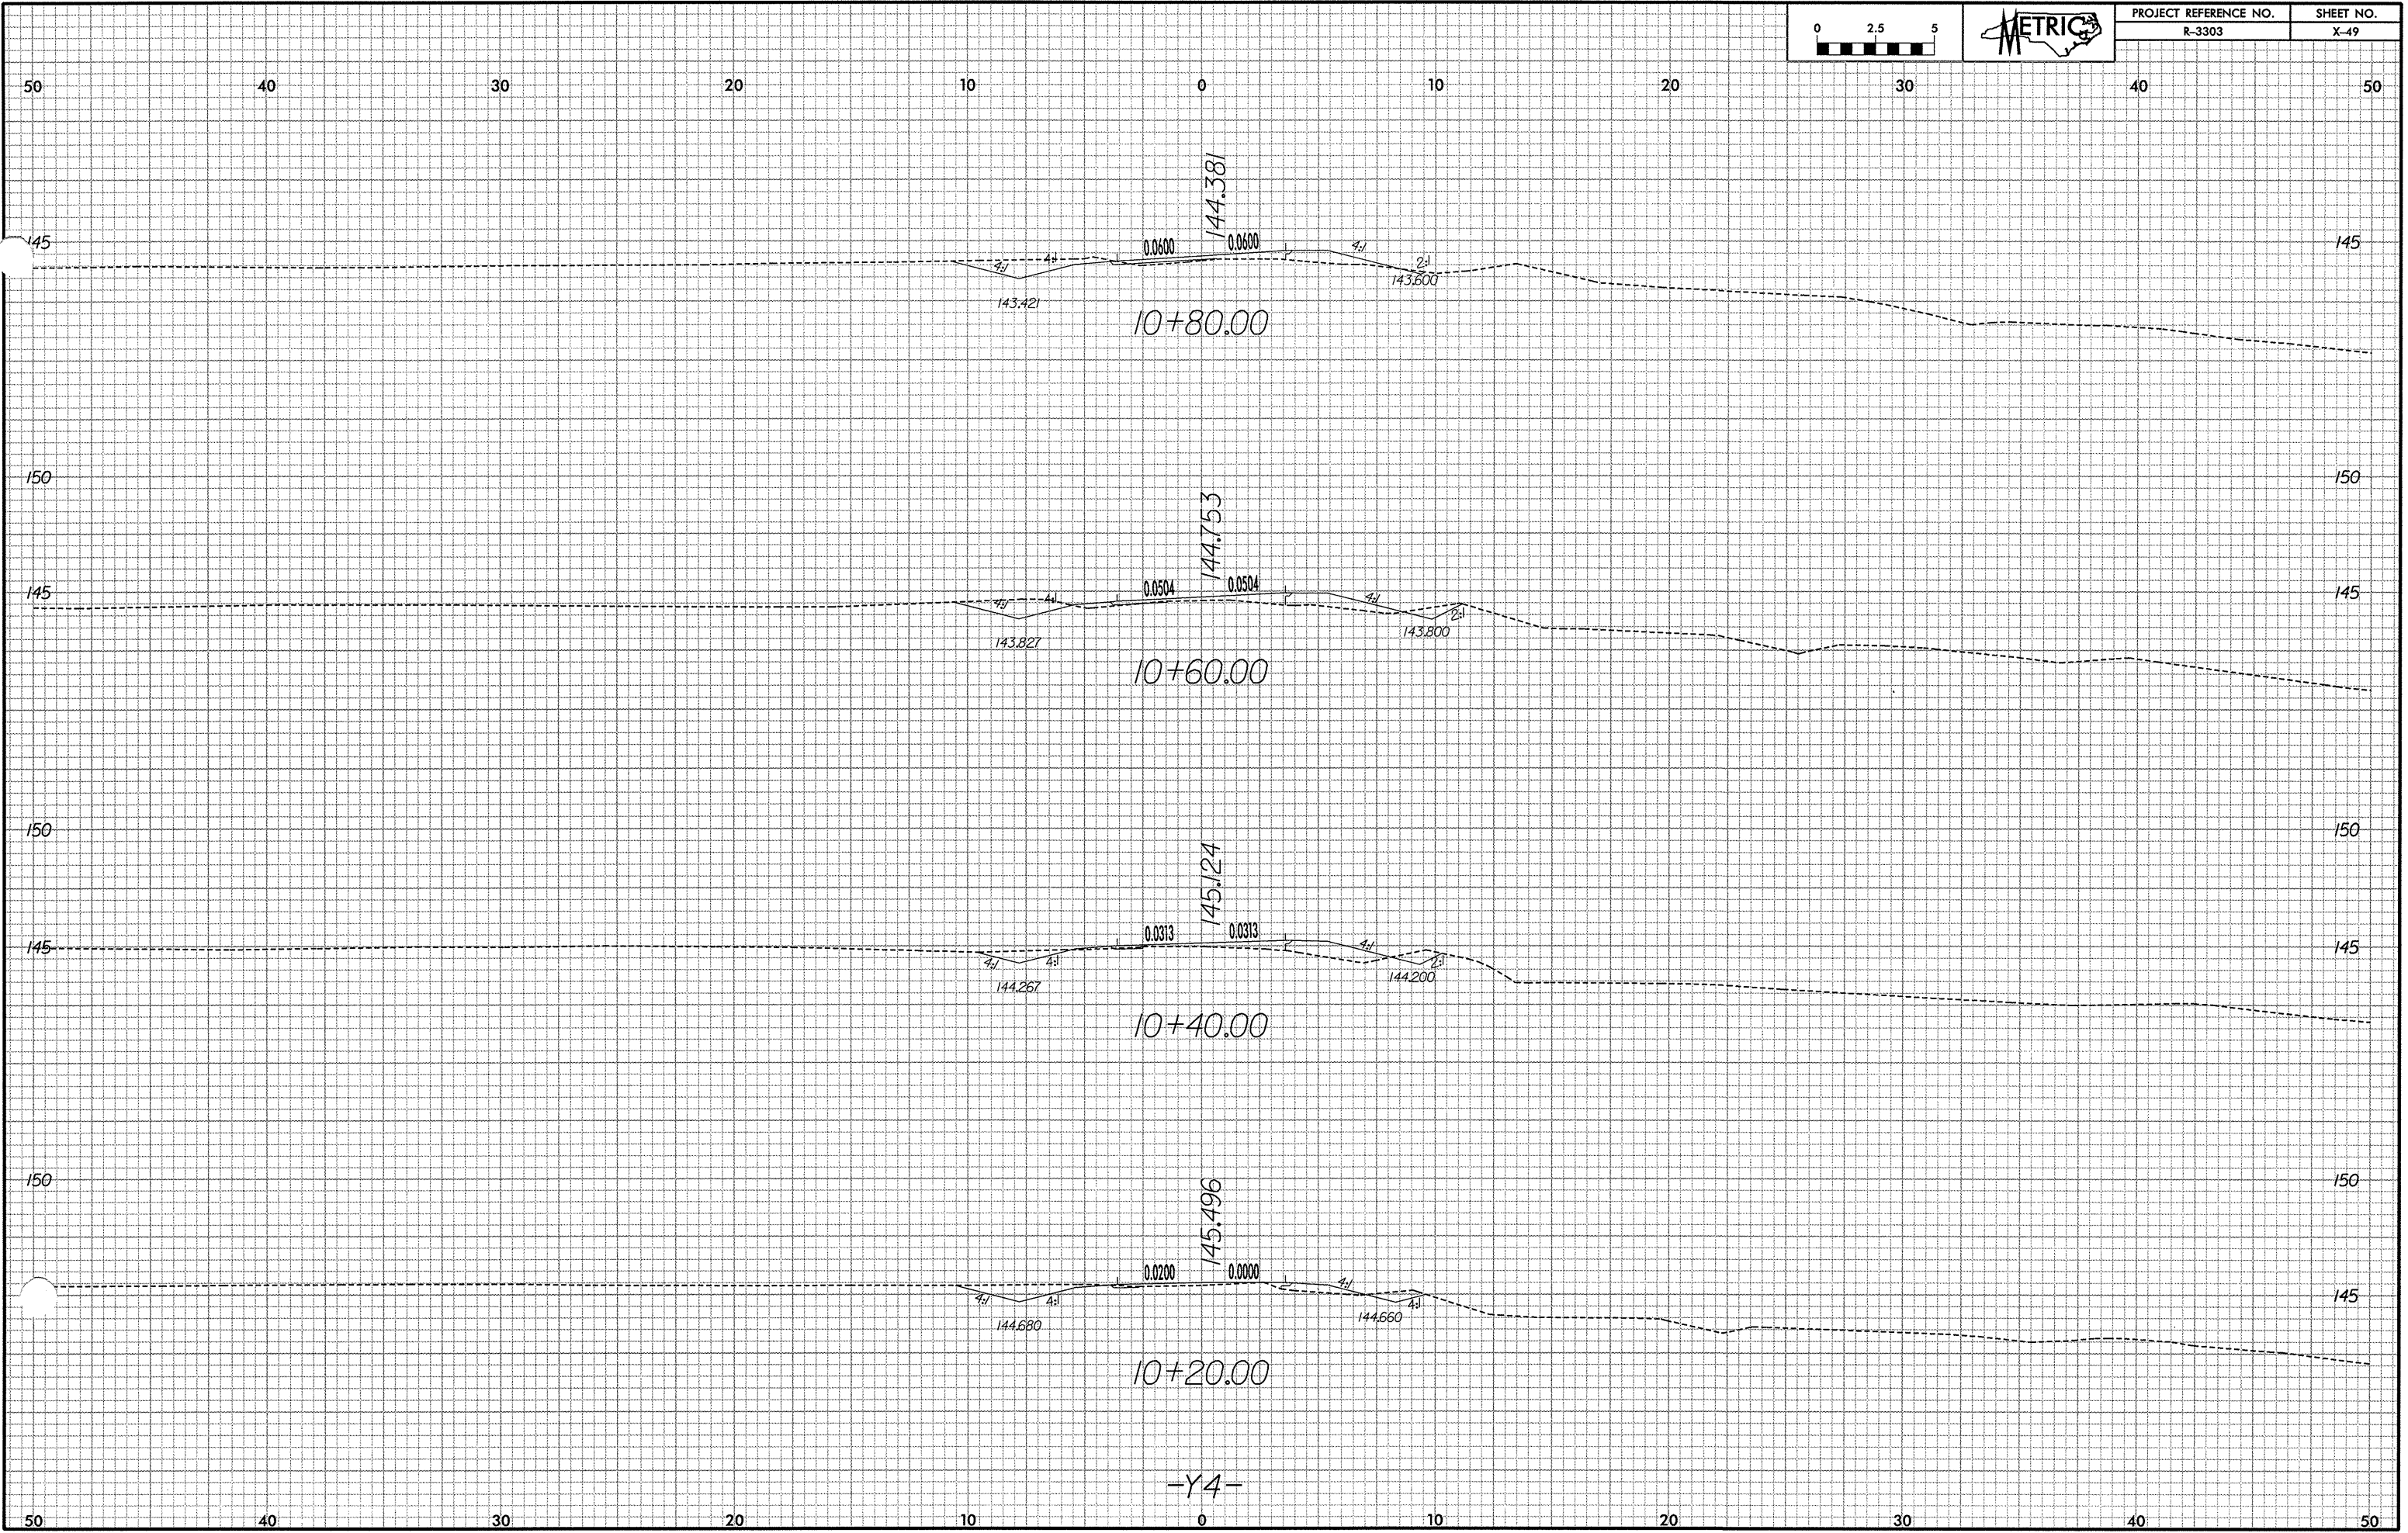

PROJECT REFERENCE NO.	SHEET NO.
R-3303	X-49



-Y4-