


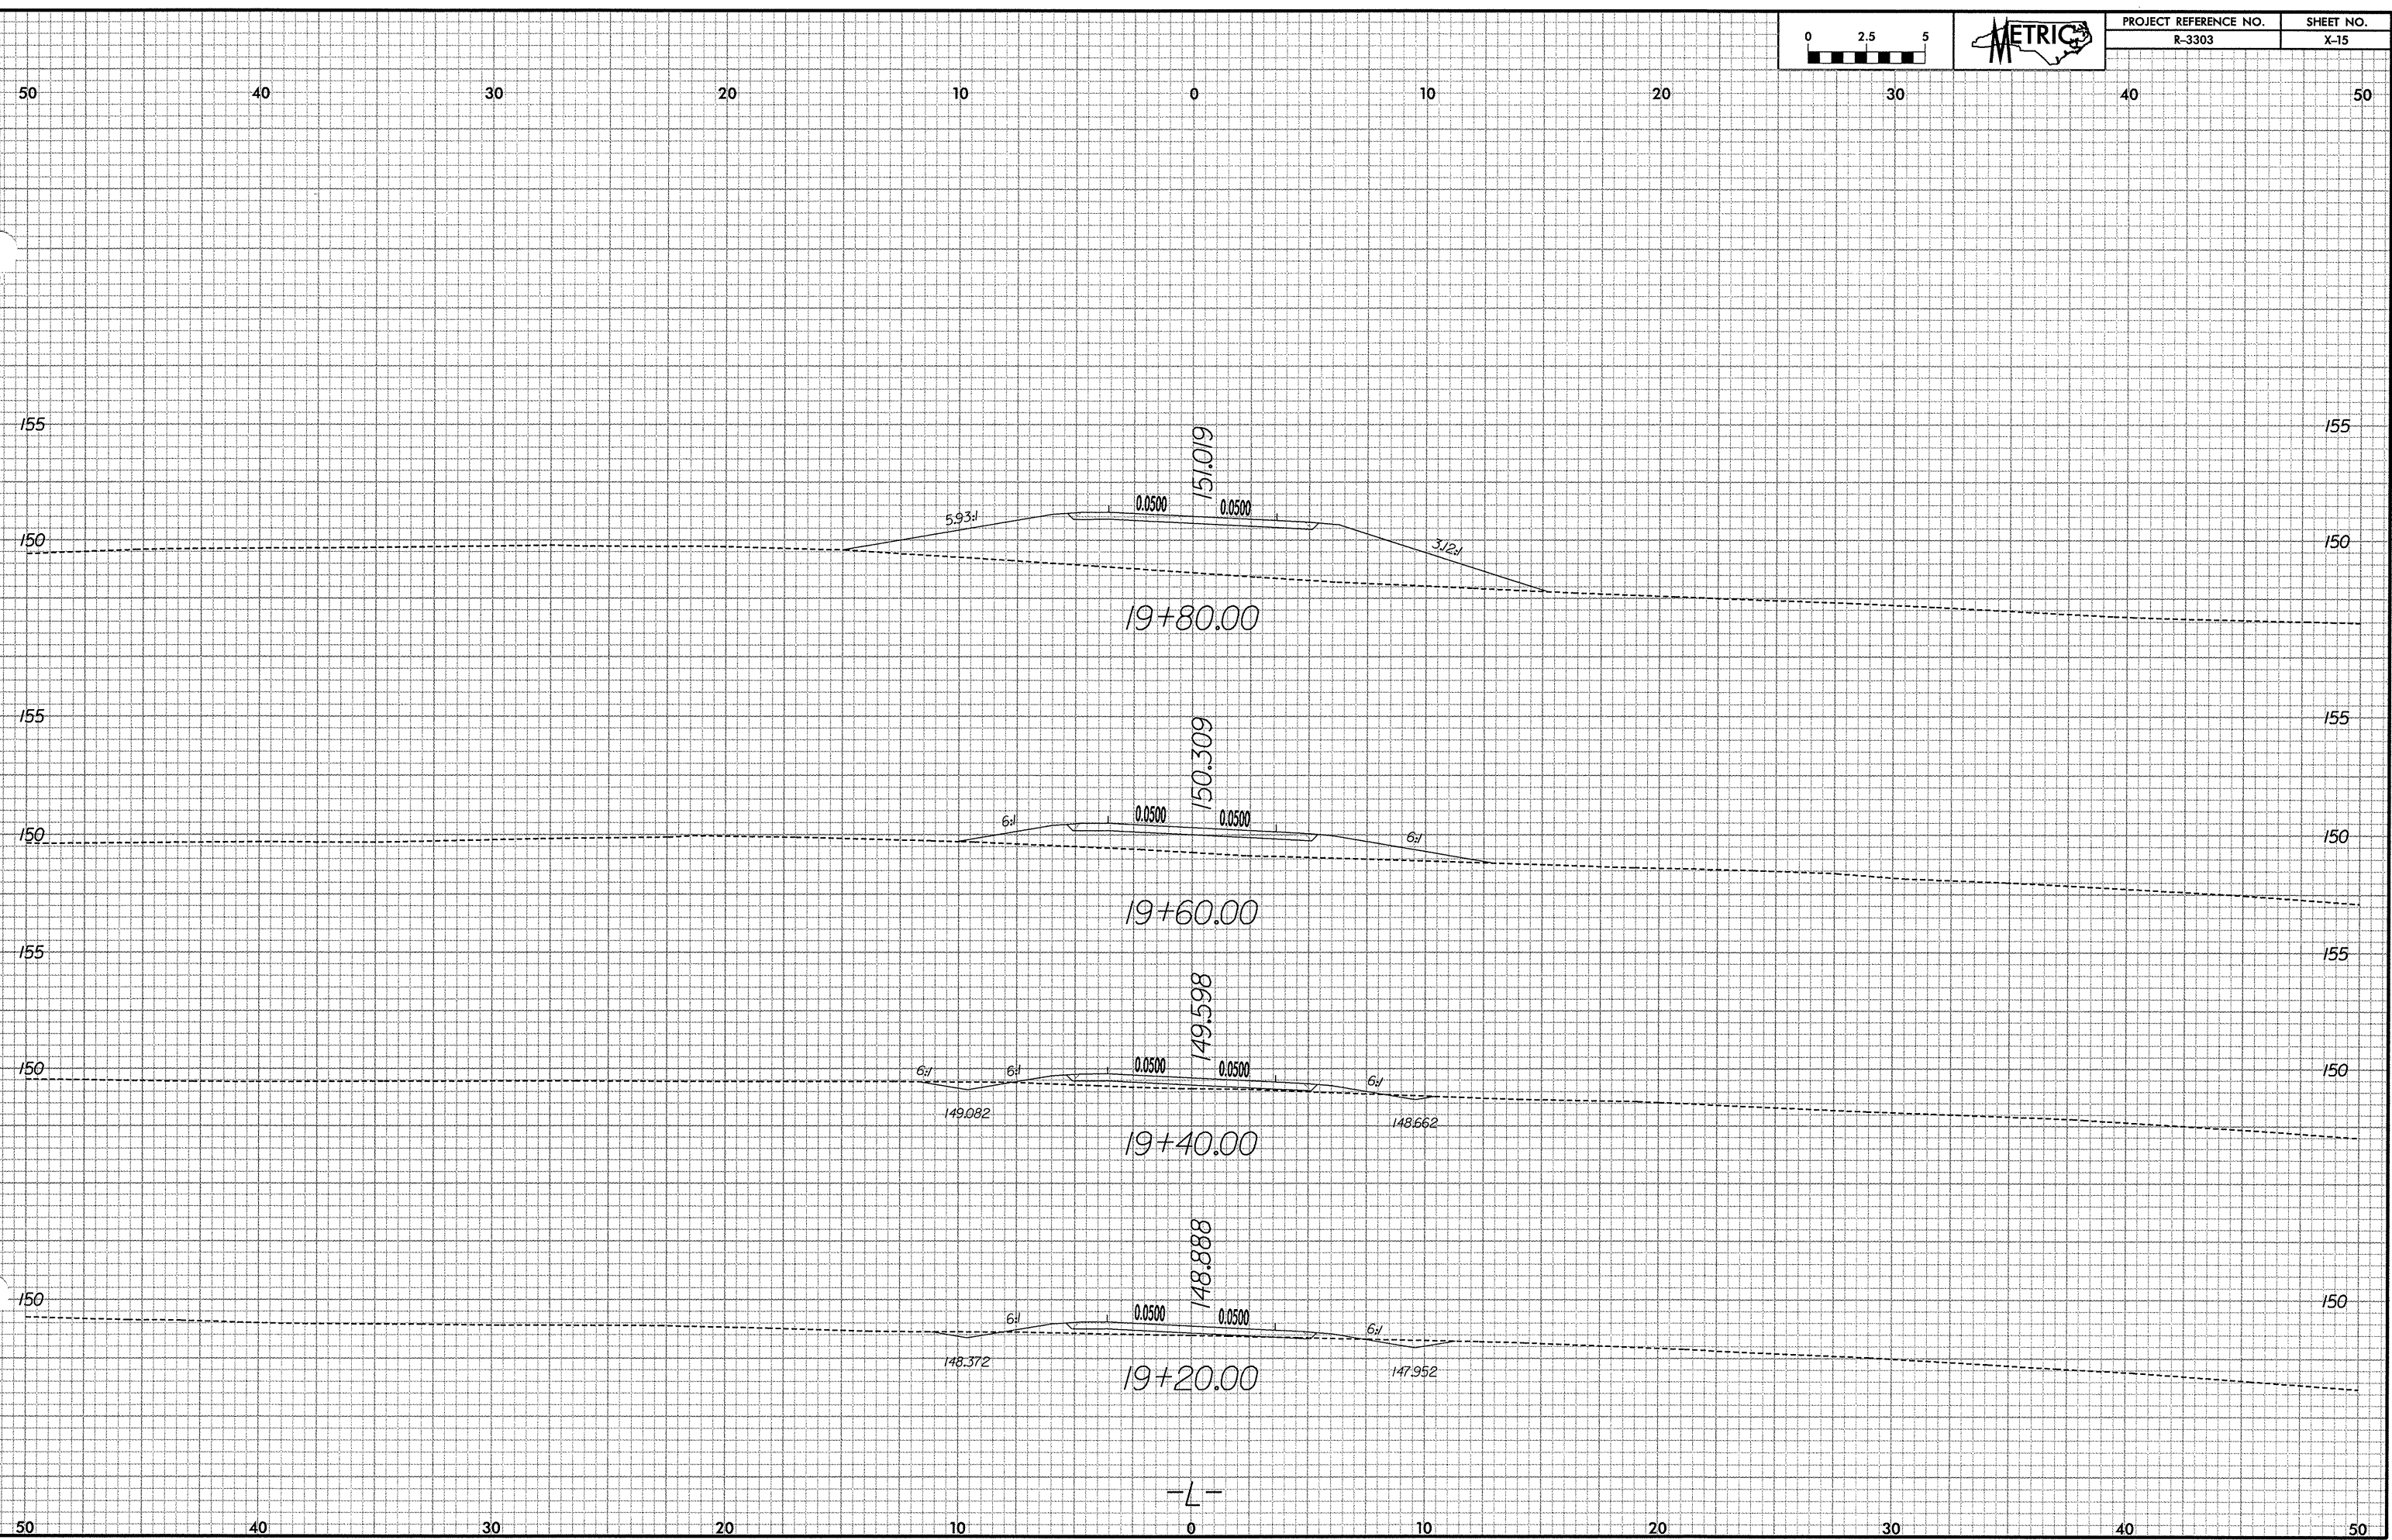

PROJECT REFERENCE NO.	SHEET NO.
R-3303	X-15



-L-