


PROJECT REFERENCE NO.
R-3303

SHEET NO.
X-6

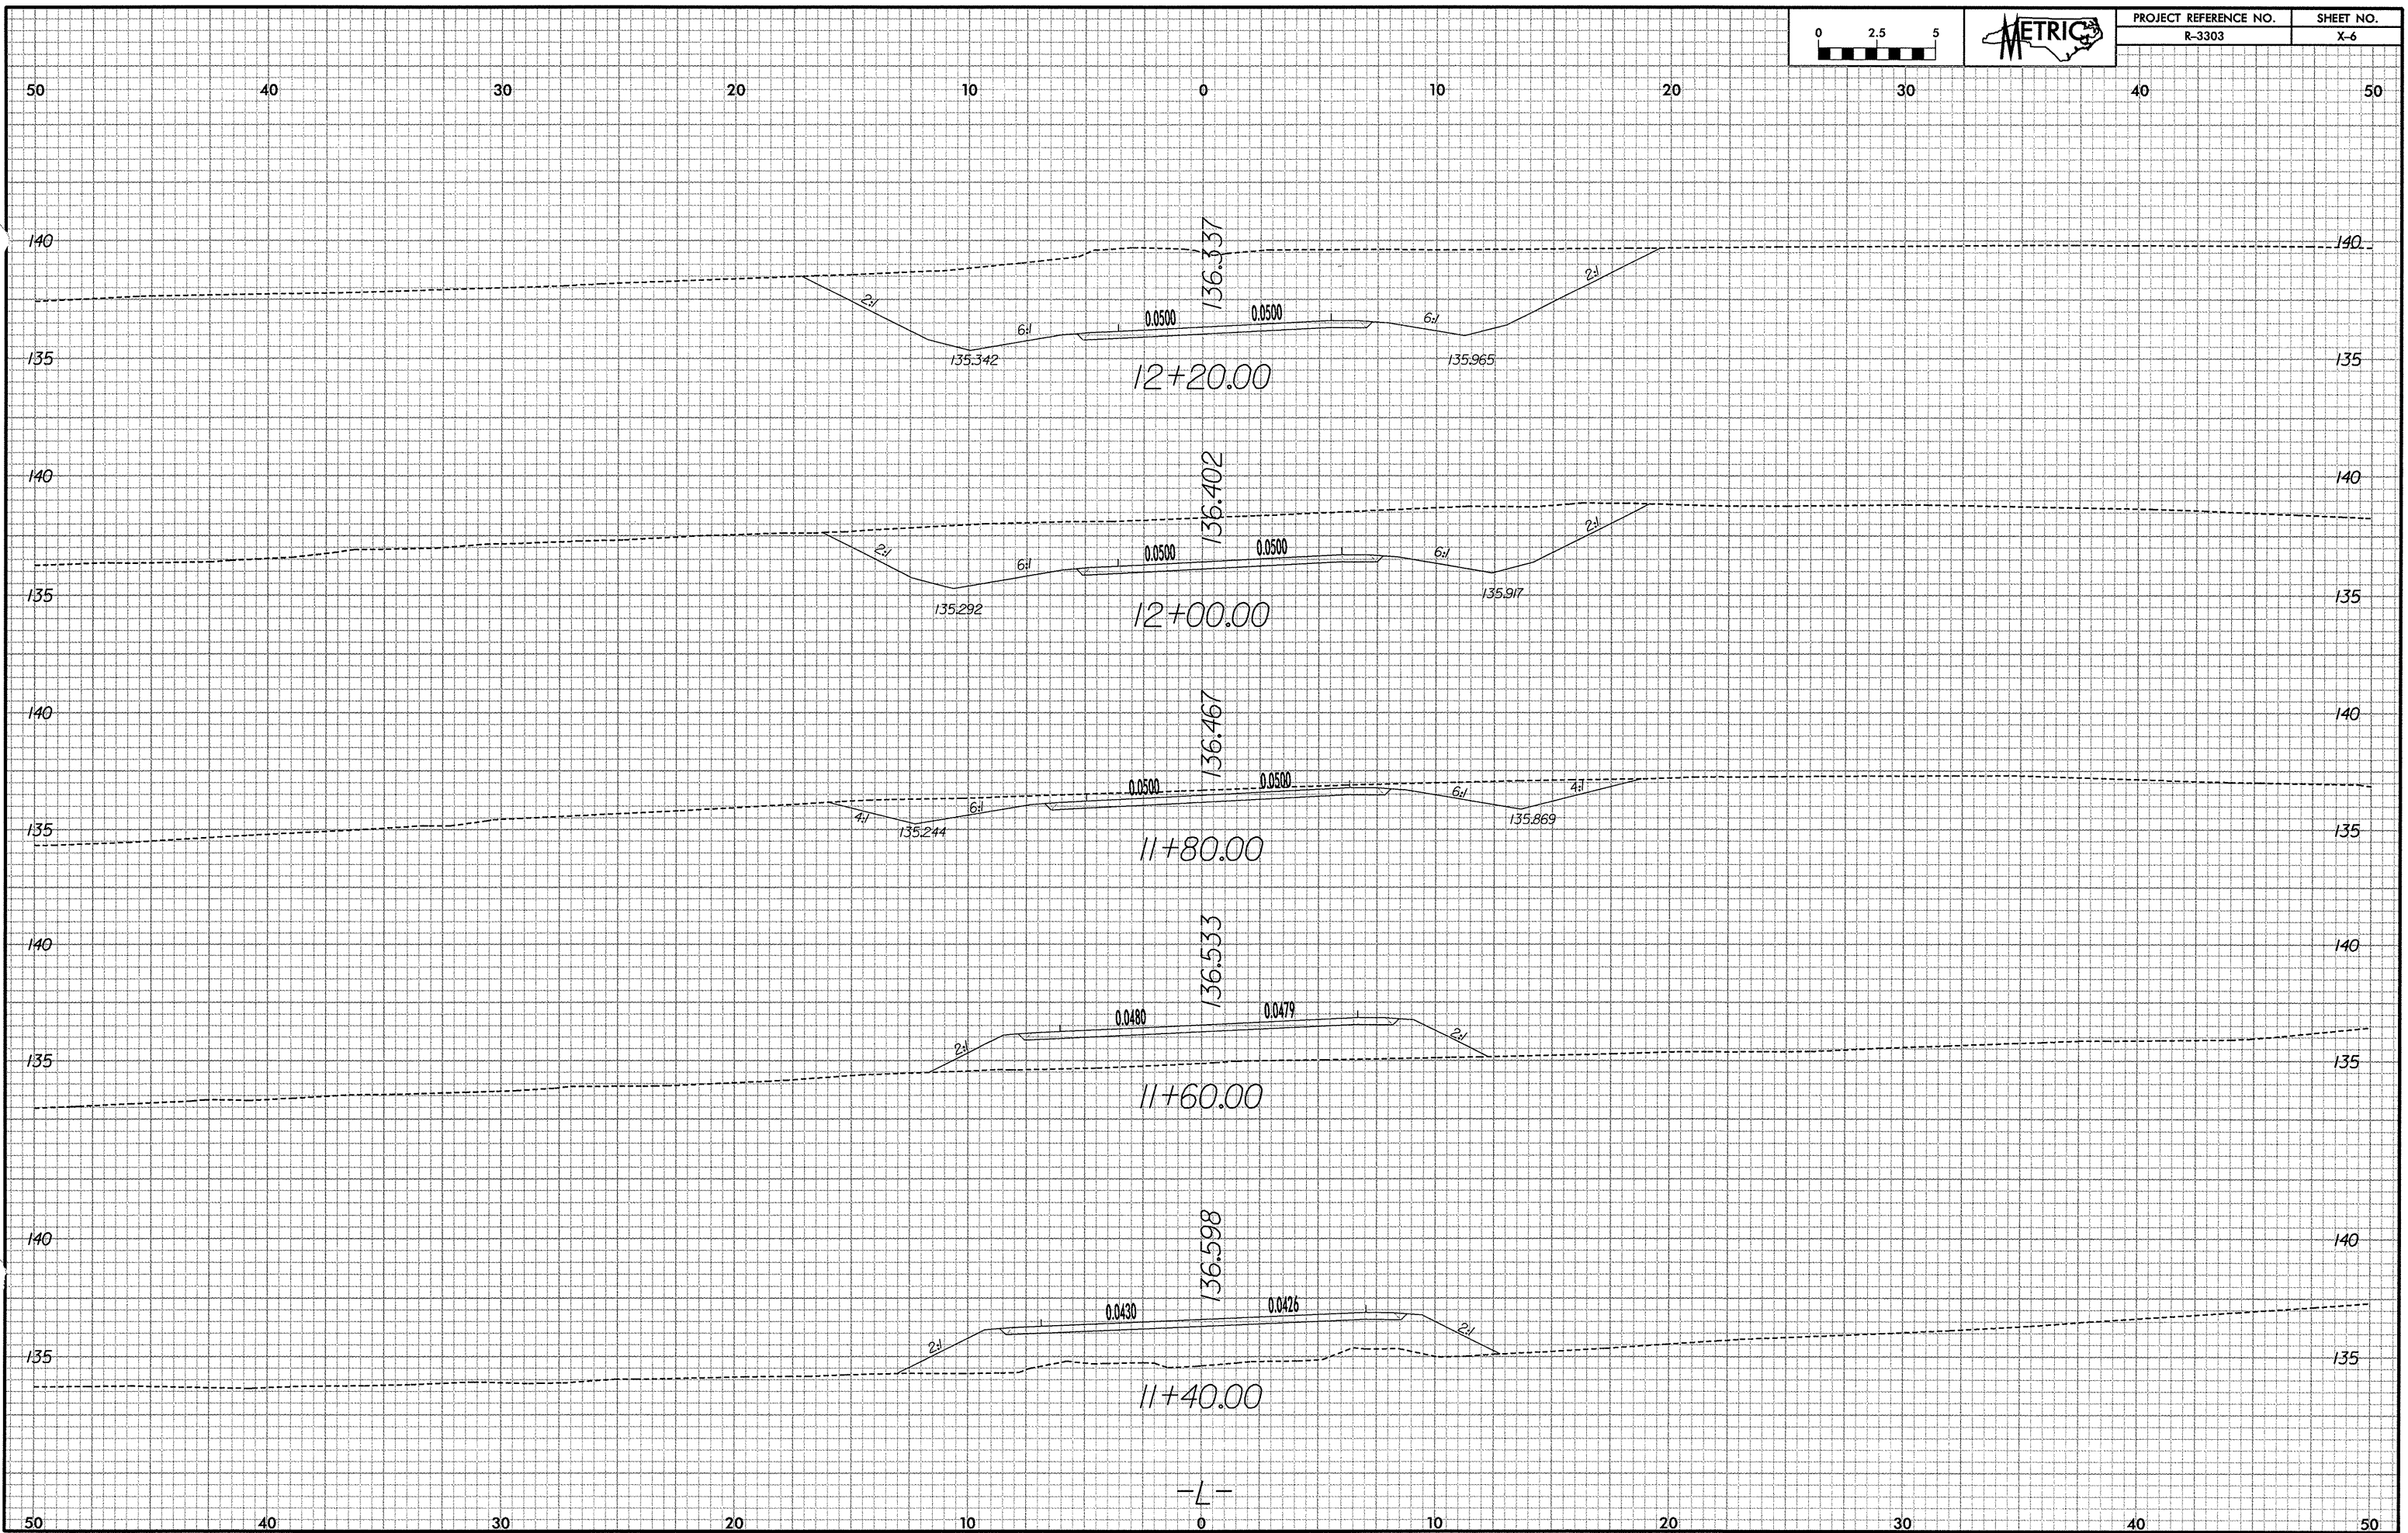

50 40 30 20 10 0 10 20 30 40 50

140 140

135 135

140 140

135 135

140 140

135 135

140 140

135 135

140 140

135 135

50 40 30 20 10 0 10 20 30 40 50

12+20.00

12+00.00

11+80.00

11+60.00

11+40.00

-L-

136.337

136.402

136.467

136.533

136.598

135.342

135.292

135.244

135.869

135.965

135.917

135.869

0.0500

0.0500

0.0500

0.0500

0.0500

0.0500

0.0480

0.0479

0.0430

0.0426

2:1

6:1

6:1

2:1

2:1

6:1

6:1

2:1

4:1

6:1

6:1

4:1

2:1

2:1

2:1

2:1