




SHEET NO. 10 OF 19
 ROWAN COUNTY
 WORK ORDER NOS. 9CR.10801.3,
 9CR.20801.3, 9CR.308008.3,
 9CR.308010.3, 9CR.308014.3,
 9CR.308015.3
 NCMA WORK ORDER NOS. 37881,
 37882, 37883, 37884, 37885,
 37886, 37887, 37888, 37889,
 37890, 37907
 TYPICAL SECTION SHEET (4 OF 6)

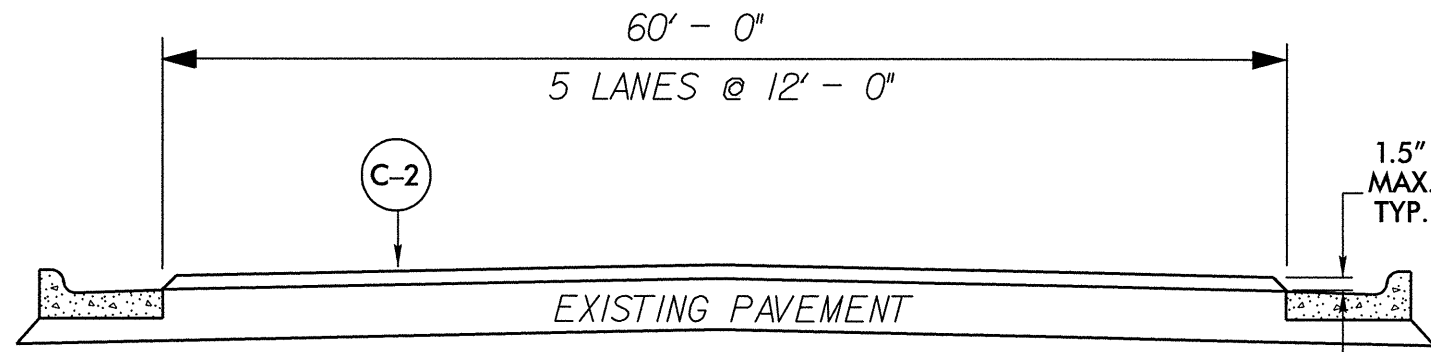


TYPICAL SECTION NO. 10

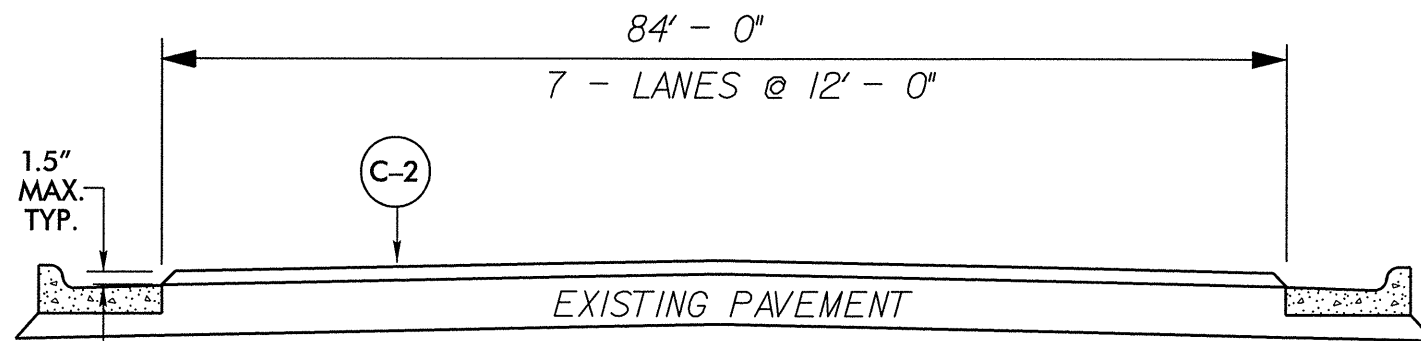

TYPICAL SECTION NO. 11

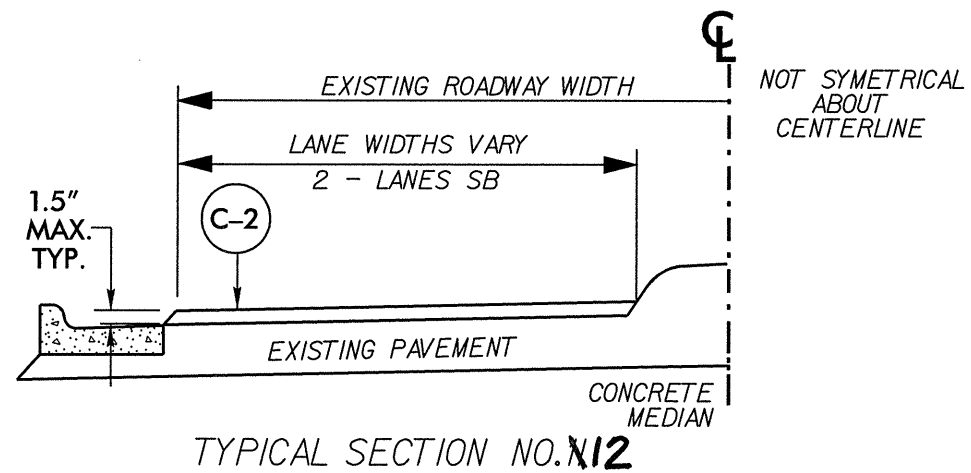

TYPICAL SECTION NO. 12

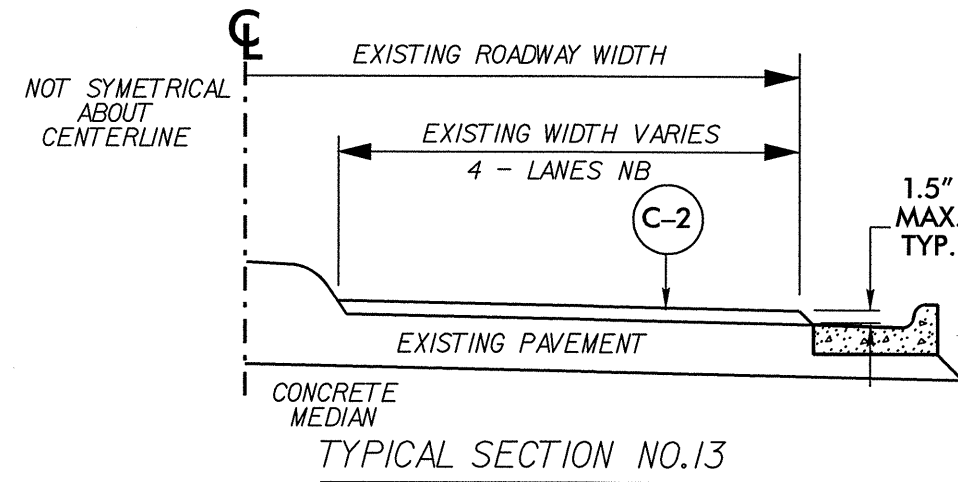

TYPICAL SECTION NO. 13