


PROJECT REFERENCE NO.	SHEET NO.
R-2911C	EC-45/CONST. 22
RW SHEET NO.	
ROADWAY DESIGN ENGINEER	HYDRAULICS ENGINEER

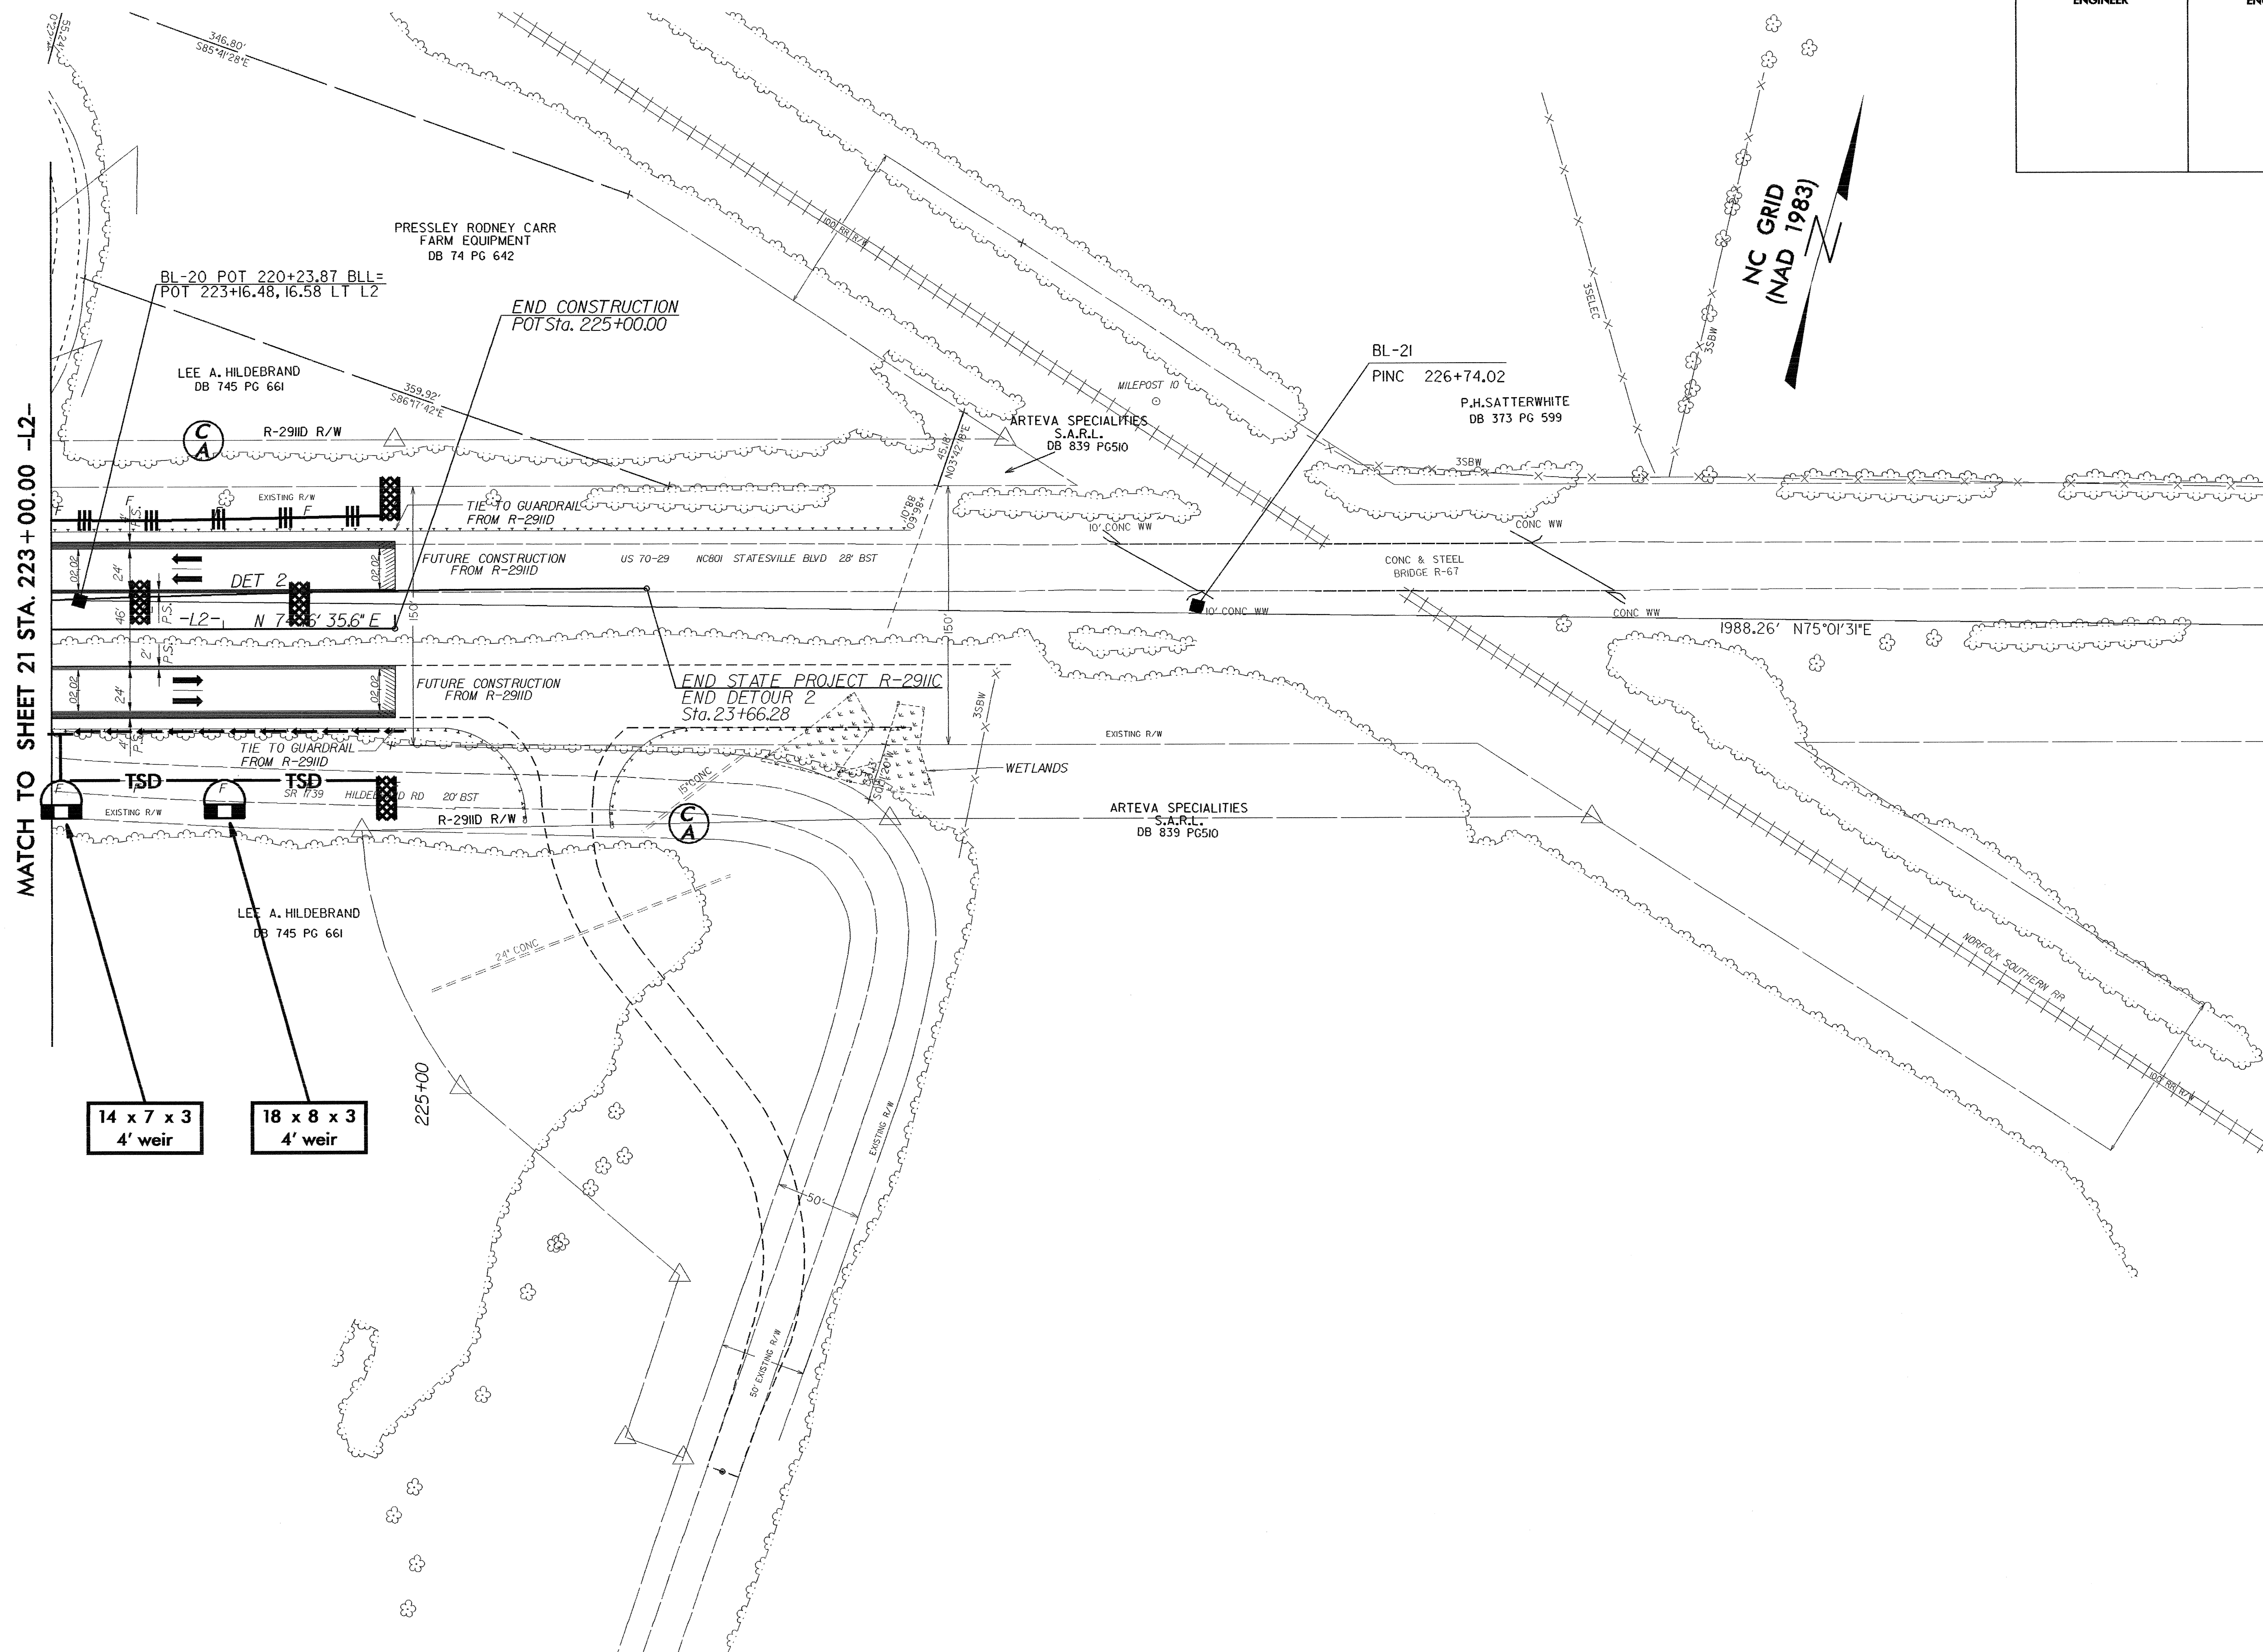

MATCH TO SHEET 21 STA. 223+00.00 -L2-

14 x 7 x 3
4' weir

18 x 8 x 3
4' weir