



PROJECT REFERENCE NO. R-2911C	SHEET NO. EC-35/CONST. 12
RW SHEET NO.	
ROADWAY DESIGN ENGINEER	HYDRAULICS ENGINEER

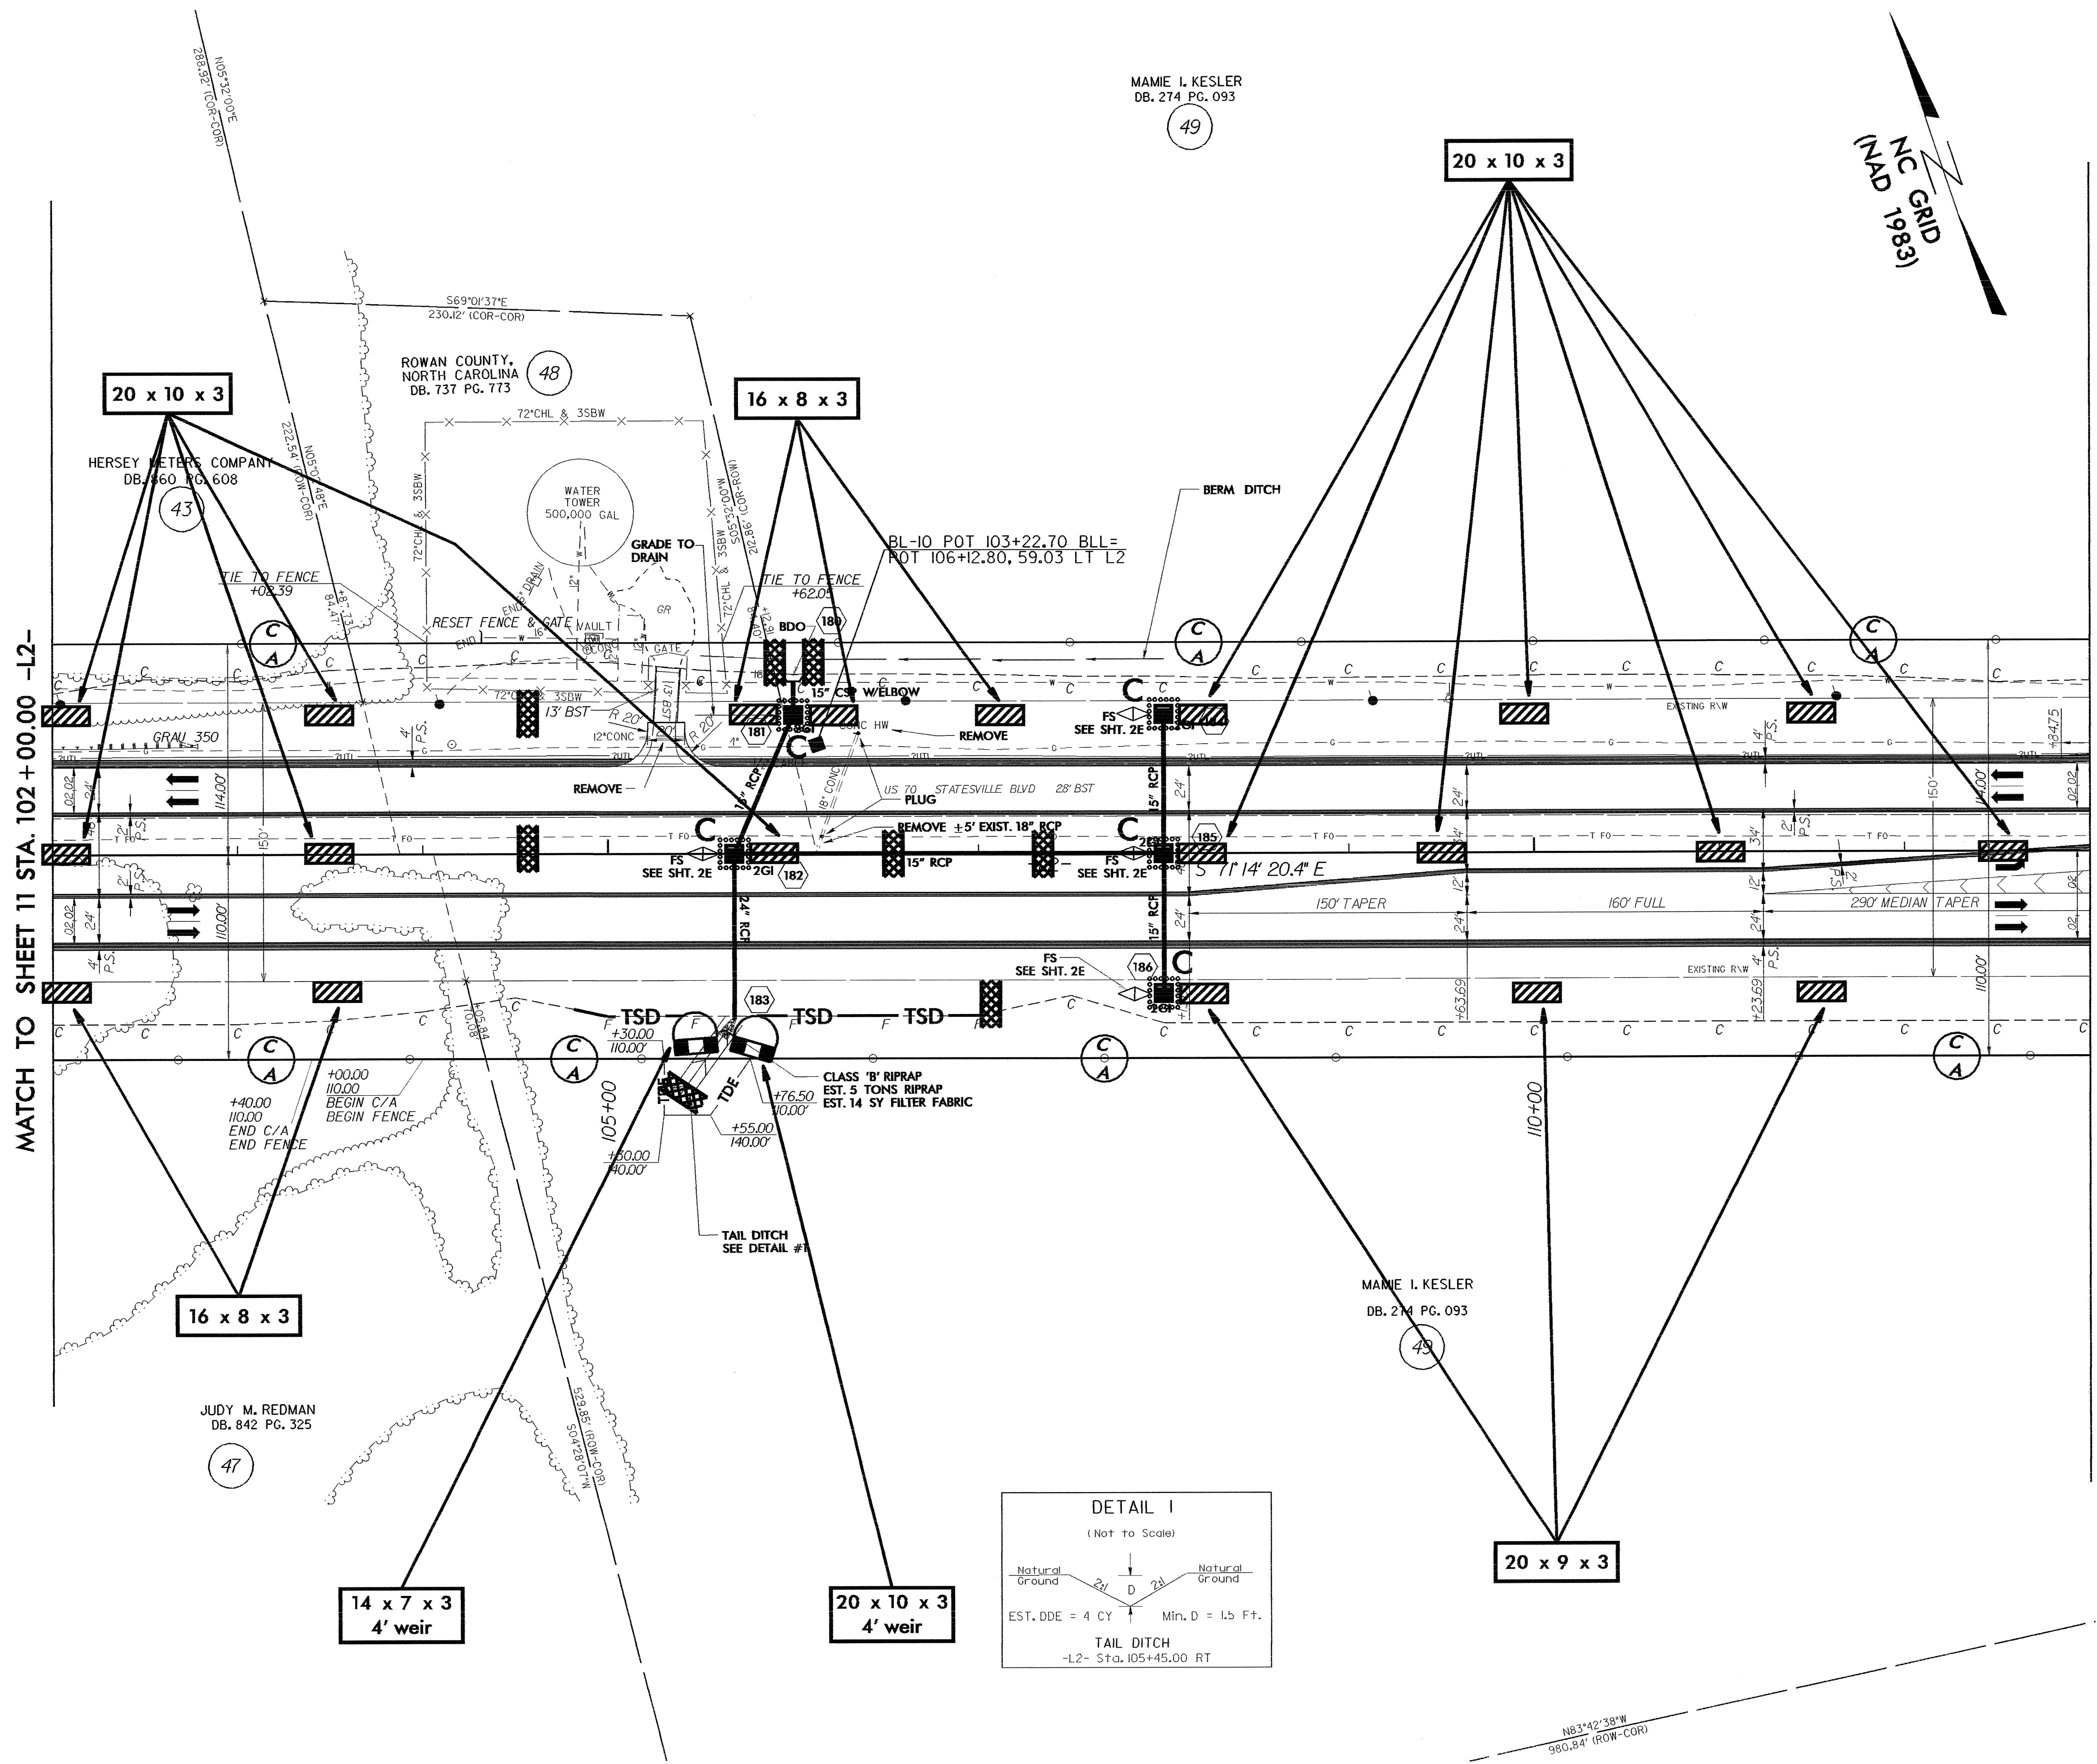


MAMIE I. KESLER
DB. 274 PG. 093
49

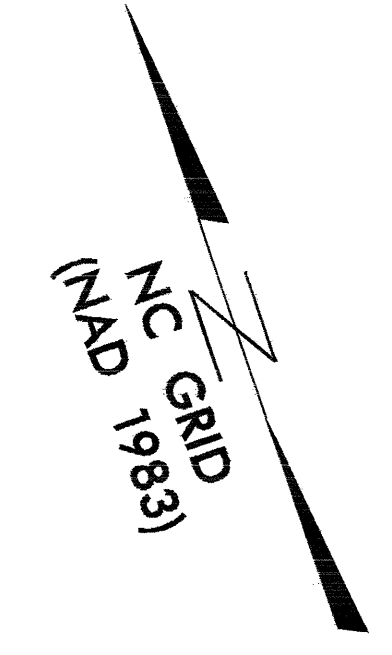

MATCH TO SHEET 11 STA. 102+00.00 -L2-

MATCH TO SHEET 13 STA. 113+00.00 -L2-

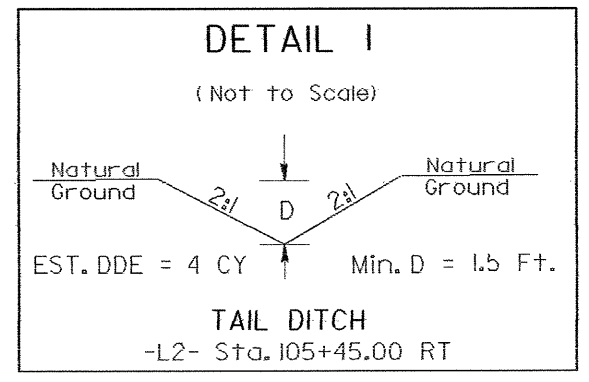

DATE: 5/24/2011
SCALE: 1"=40'