


Y9	DRIVE 3
PI Sta 11+40.09	PI Sta 11+67.34
$\Delta = 32' 17" 20.7" (LT)$	$\Delta = 89' 31' 51.6" (LT)$
D = 16' 22" 12.8"	D = 57' 17" 44.8"
L = 197.24'	L = 156.26'
T = 101.32'	T = 99.18'
R = 350.00'	R = 100.00'
SE = NC	

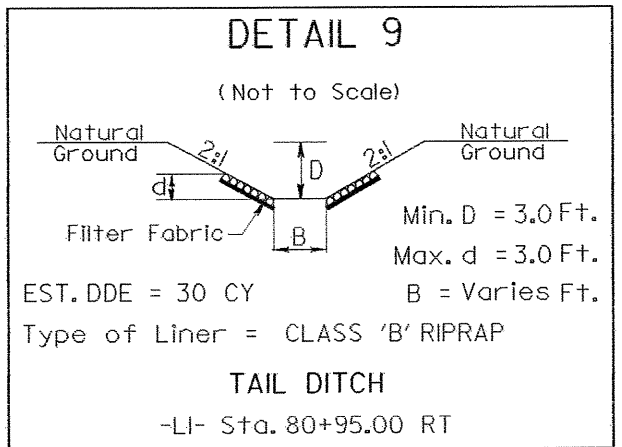

DRIVE 1

PI Sta 11+67.34
$\Delta = 89' 31' 52.7" (LT)$
D = 57' 17" 44.8"
L = 156.26'
T = 99.19'
R = 100.00'
SE = NC

DRIVE 1

PI Sta 12+42.33
$\Delta = 33' 51' 53.8" (LT)$
D = 57' 17" 44.8"
L = 59.11'
T = 30.44'
R = 100.00'
SE = NC

Y10

PI Sta 12+11.16
$\Delta = 28' 50' 49.6" (LT)$
D = 57' 17" 44.8"
L = 50.35'
T = 25.72'
R = 100.00'
SE = NC

