


PROJECT REFERENCE NO.	SHEET NO.
R-2911C	EC-31/CONST. 8
RW SHEET NO.	
ROADWAY DESIGN ENGINEER	HYDRAULICS ENGINEER

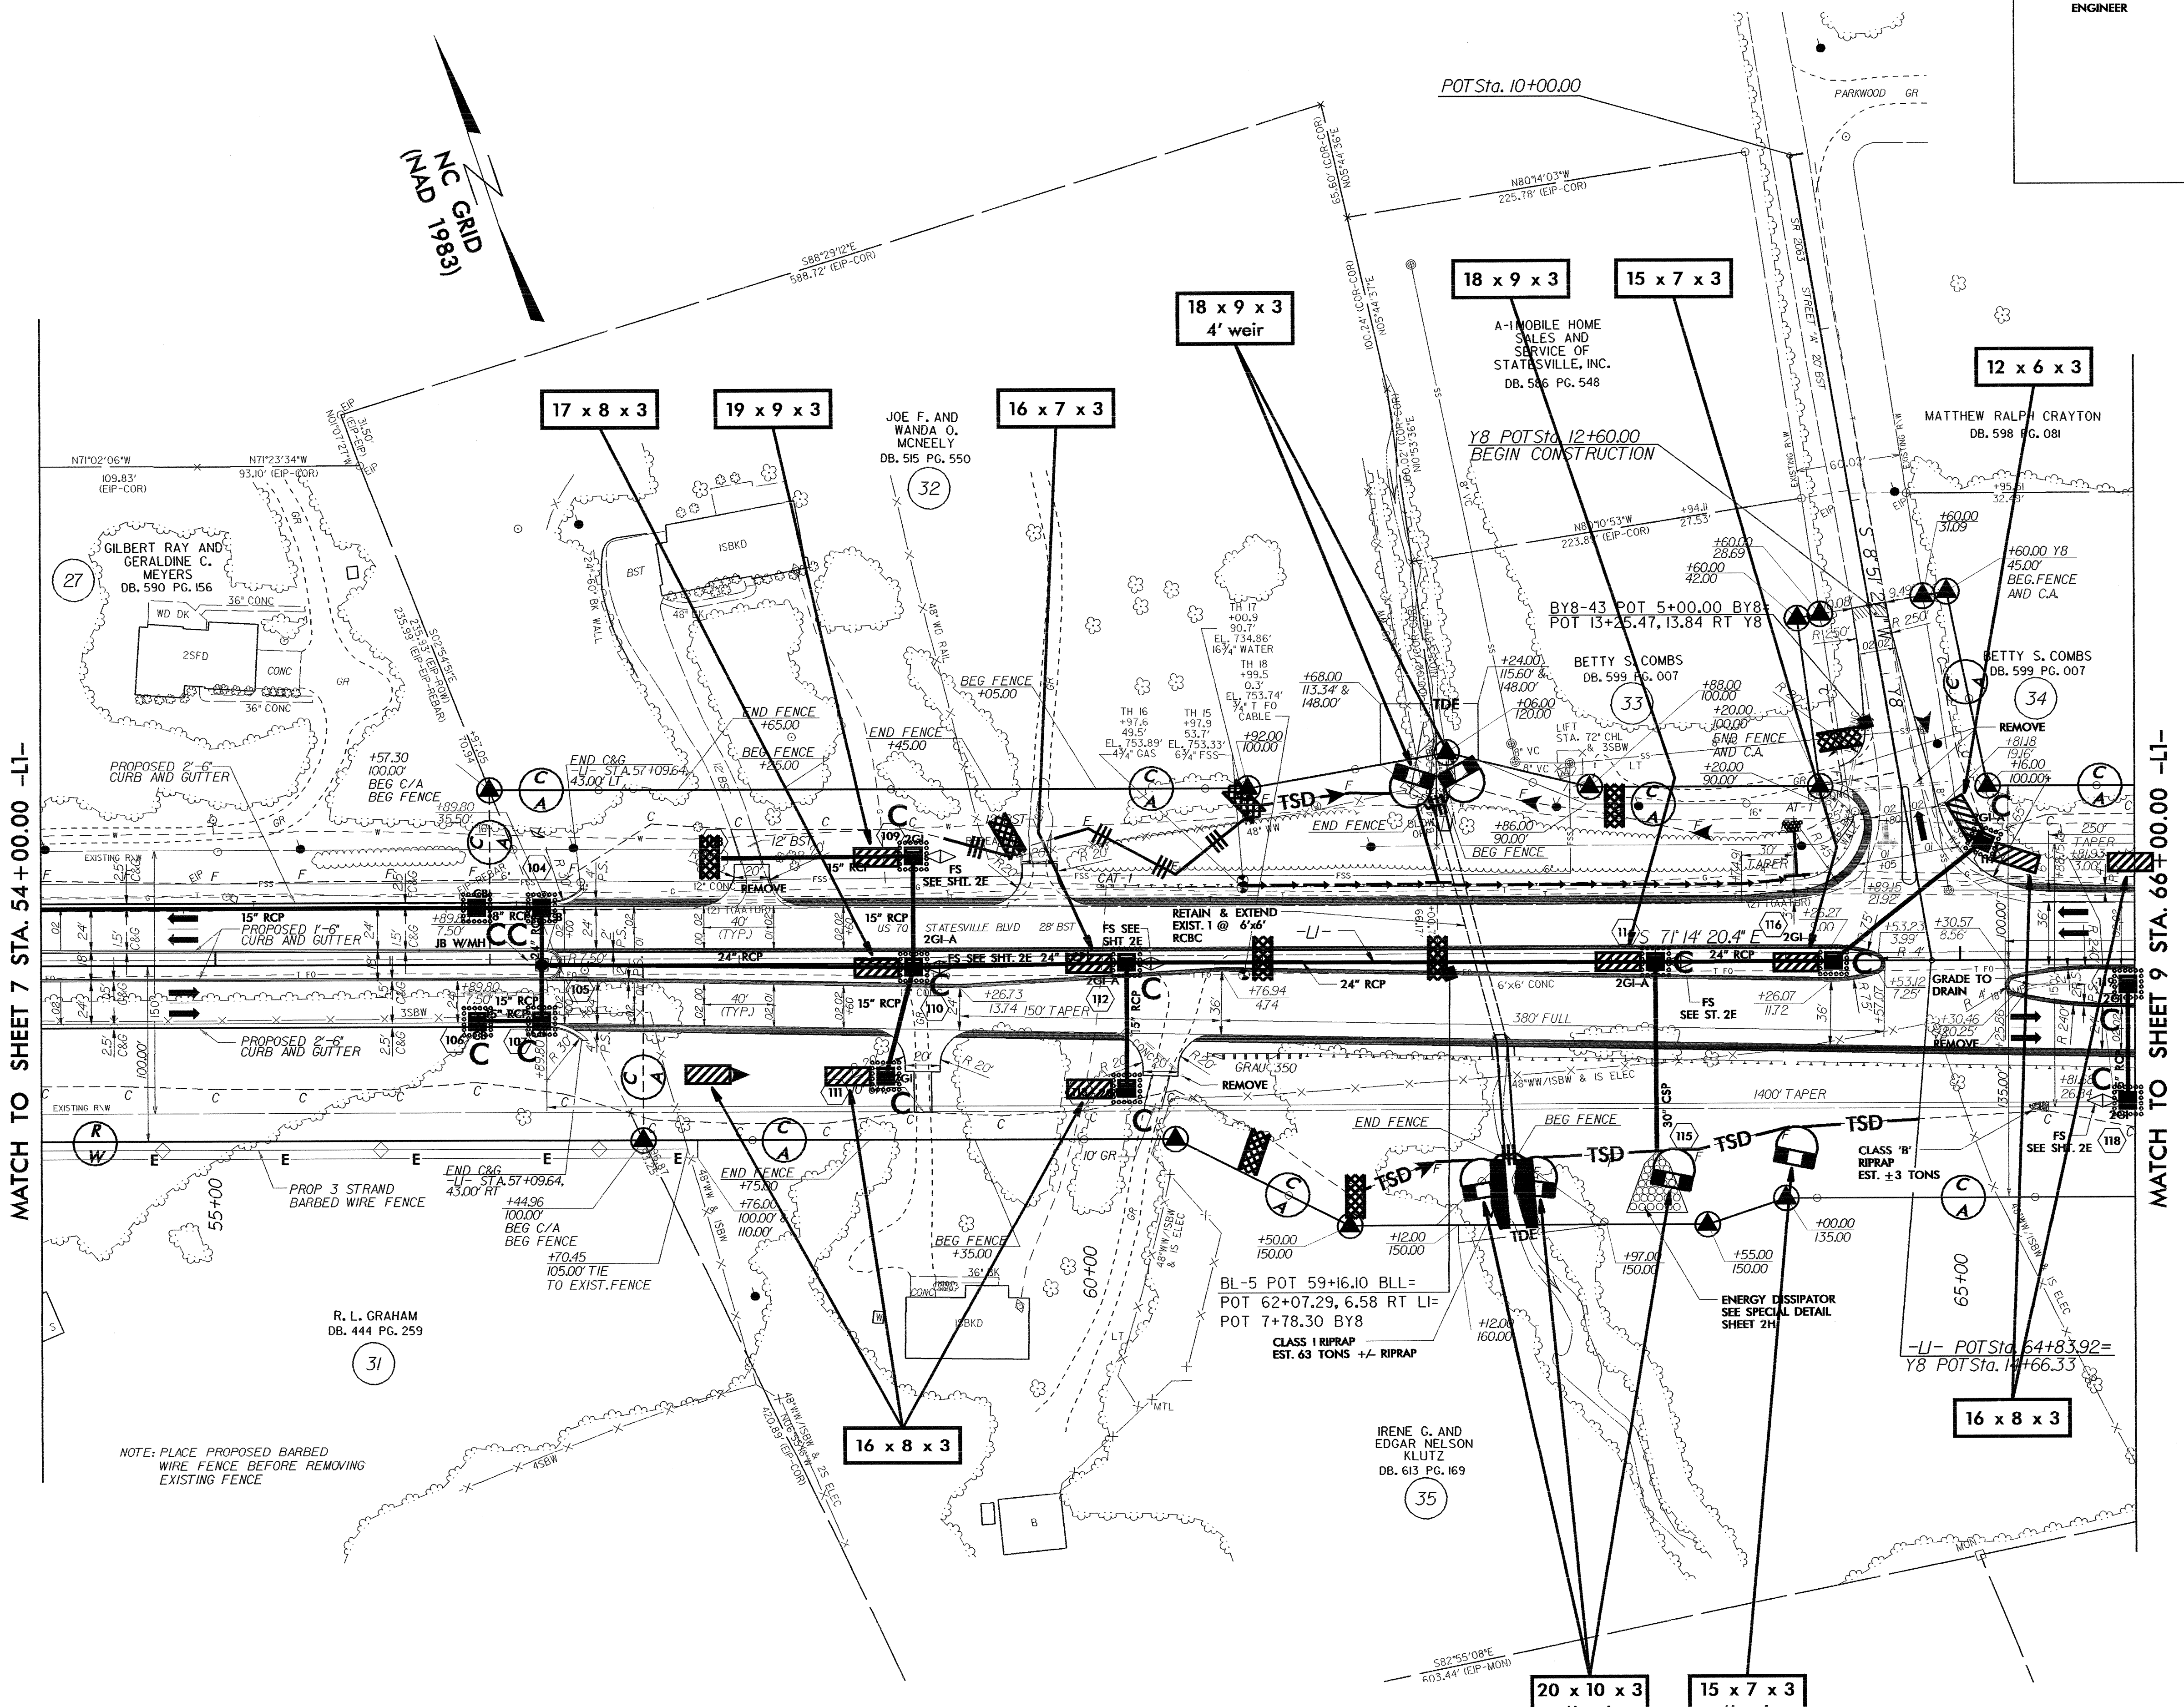

MATCH TO SHEET 7 STA. 54+00.00 -LI-

MATCH TO SHEET 9 STA. 66+00.00 -LI-

NAD 1983  
N 0° 02' 12" E  
168.33'

DATE: 5/24/08  
SCALE: AS SHOWN