
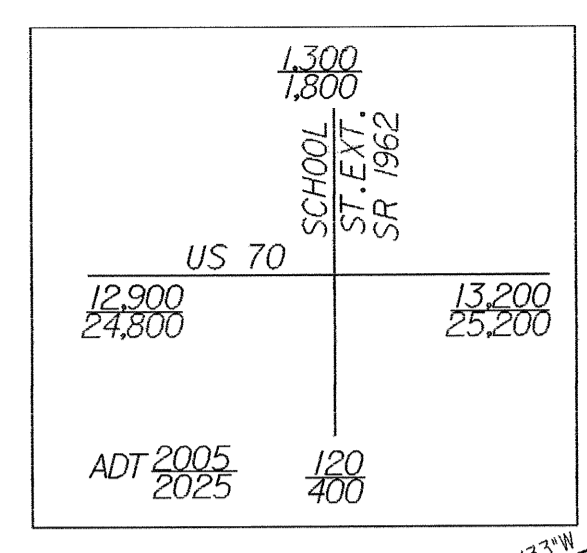


PROJECT REFERENCE NO.	SHEET NO.
R-2911C	EC-29/CONST. 6
RW SHEET NO.	
ROADWAY DESIGN ENGINEER	HYDRAULICS ENGINEER

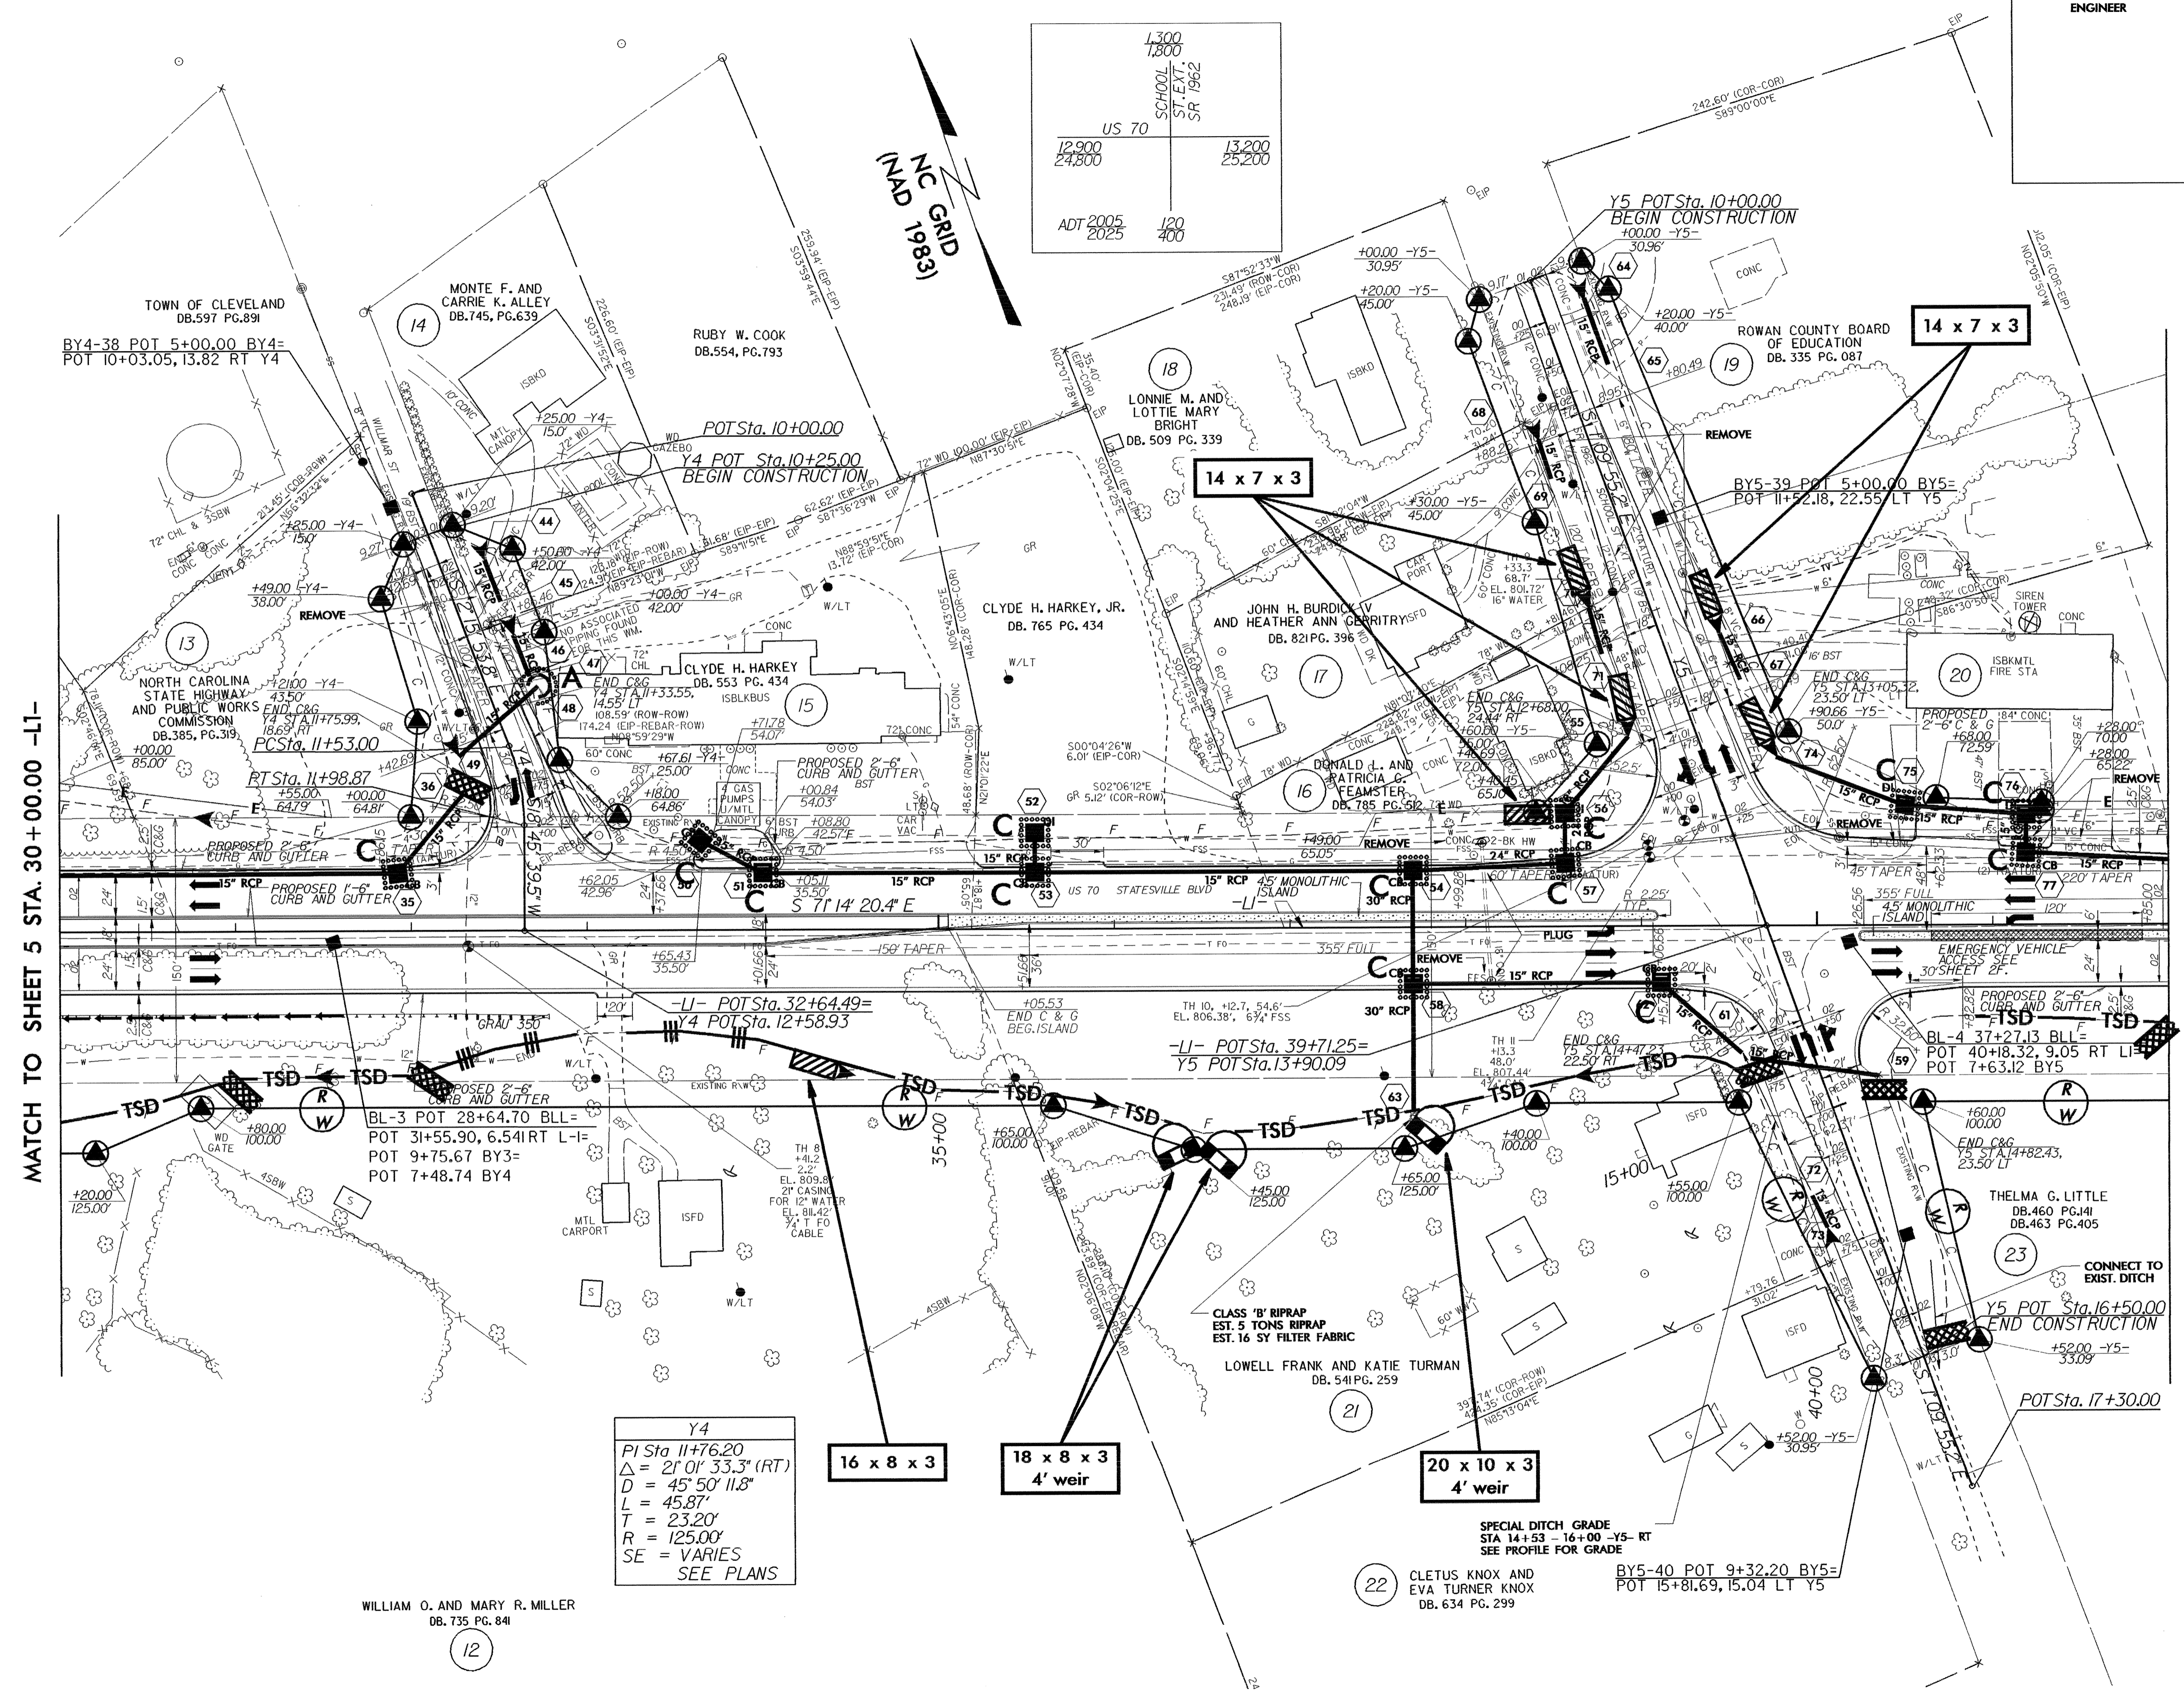

MATCH TO SHEET 5 STA. 30+00.00 -L1-

MATCH TO SHEET 7 STA. 42+00.00 -L1-

BY4-38 POT 5+00.00 BY4=
POT 10+03.05, 13.82 RT Y4

NORTH CAROLINA
STATE HIGHWAY
AND PUBLIC WORKS
COMMISSION
DB.385, PG.319

MONTE F. AND
CARRIE K. ALLEY
DB.745, PG.639

RUBY W. COOK
DB.554, PG.793

LONNIE M. AND
LOTTIE MARY
BRIGHT
DB.509 PG.339

ROWAN COUNTY BOARD
OF EDUCATION
DB.335 PG.087

CLYDE H. HARKEY, JR.
DB.765 PG.434

JOHN H. BURDICK, IV
AND HEATHER ANN GERTRYSFD
DB.821 PG.396

ISBKMFL
FIRE STA

BL-3 POT 28+64.70 BLL=
POT 31+55.90, 6.54IRT L-1=
POT 9+75.67 BY3=
POT 7+48.74 BY4

Y4
PI Sta 11+76.20
Δ = 21° 01' 33.3" (RT)
D = 45° 50' 11.8"
L = 45.87'
T = 23.20'
R = 125.00'
SE = VARIES
SEE PLANS

WILLIAM O. AND MARY R. MILLER
DB.735 PG.841

16 x 8 x 3

18 x 8 x 3
4' weir

20 x 10 x 3
4' weir

CLETUS KNOX AND
EVA TURNER KNOX
DB.634 PG.299

BY5-40 POT 9+32.20 BY5=
POT 15+81.69, 15.04 LT Y5

DATE: 5/24/05
TIME: 11:00 AM
FILE: 2911C