



PROJECT REFERENCE NO.	SHEET NO.
R-2911C	EC-26/CONST. 2C
RW SHEET NO.	
ROADWAY DESIGN ENGINEER	HYDRAULICS ENGINEER

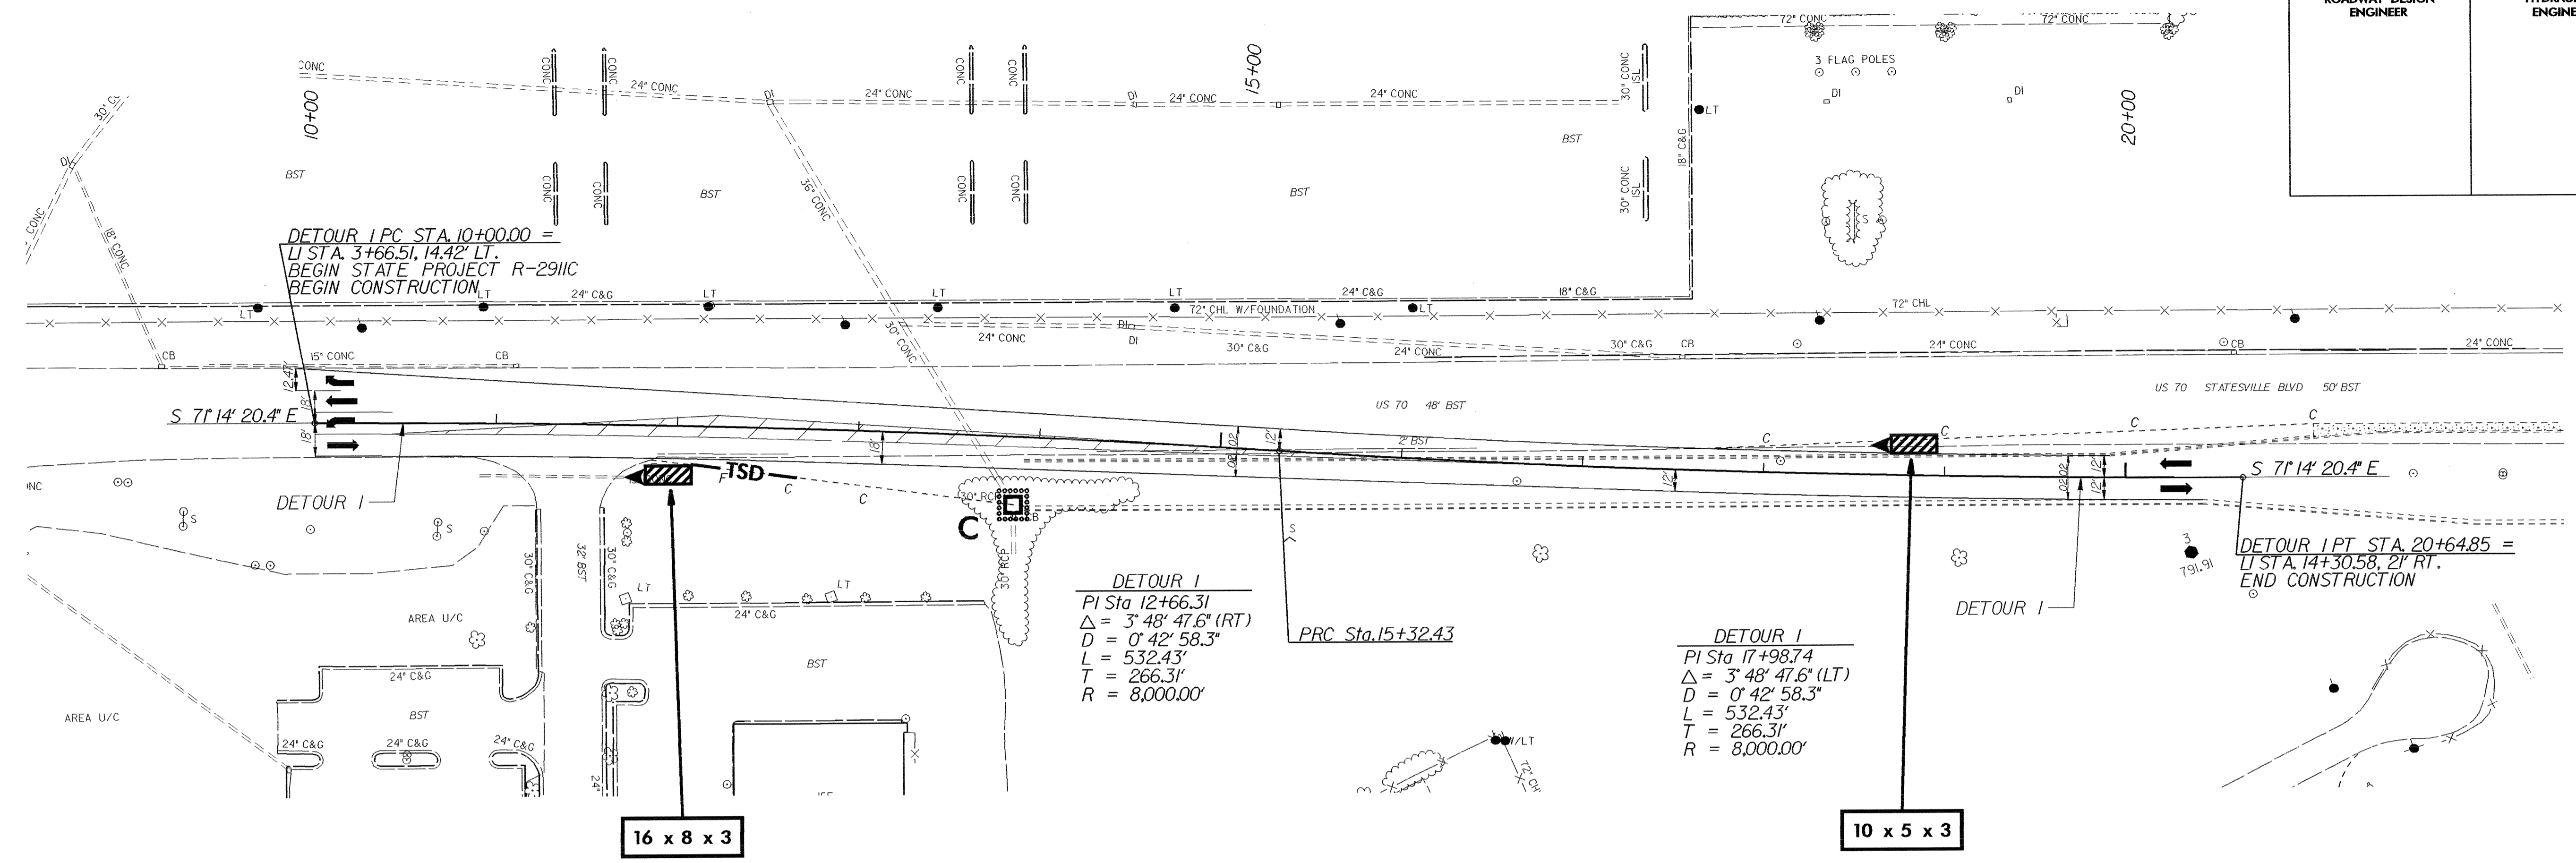

USE FOR DETOUR 1 ONLY

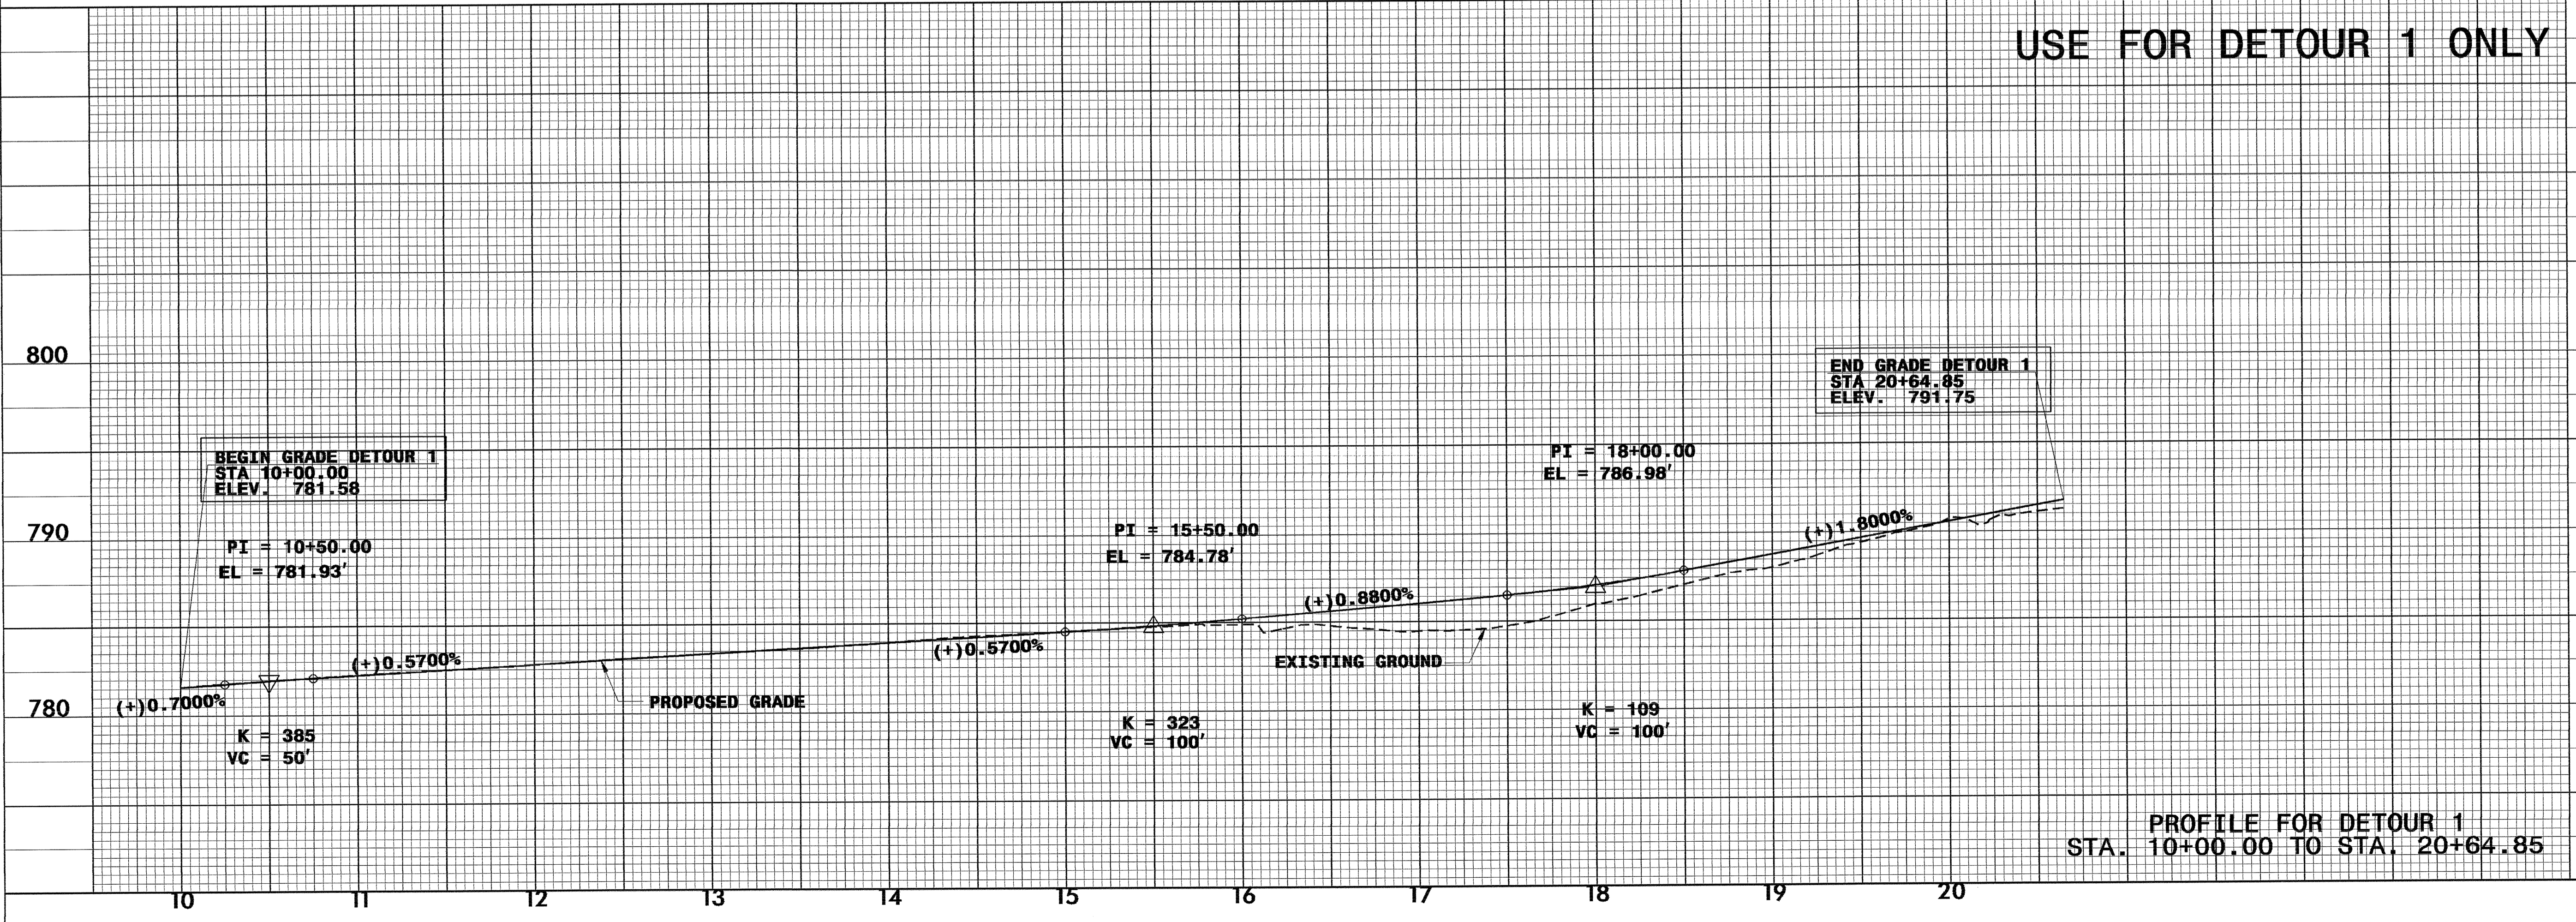

PROFILE FOR DETOUR 1
STA. 10+00.00 TO STA. 20+64.85