


NOTE: PLACE TEMPORARY ROCK SEDIMENT DAMS TYPE-B AND TEMPORARY ROCK SILT CHECKS TYPE-A AT DRAINAGE OUTLETS.

CLEARING AND GRUBBING EROSION CONTROL FOR CONSTRUCTION SHEET 10

Y9	DRIVE 3
PI Sta 11+40.09	PI Sta 11+67.34
$\Delta = 32' 17" 20.7" (LT)$	$\Delta = 89' 31' 51.6" (LT)$
$D = 16' 22" 12.8"$	$D = 57' 17" 44.8"$
$L = 197.24'$	$L = 156.26'$
$T = 101.32'$	$T = 99.18'$
$R = 350.00'$	$R = 100.00'$
SE = NC	

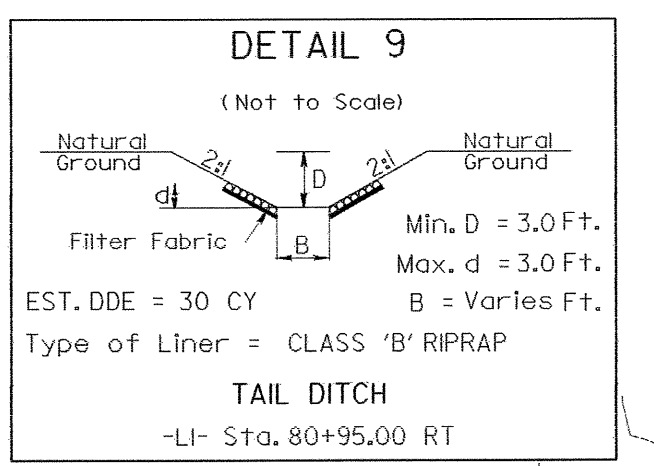


DRIVE V
PI Sta 11+67.34
$\Delta = 89' 31' 52.7" (LT)$
$D = 57' 17" 44.8"$
$L = 156.26'$
$T = 99.19'$
$R = 100.00'$
SE = NC

MATCH TO SHEET 9 STA. 78 + 00.00 -L2-

MATCH TO SHEET 11 STA. 91 + 00.00 -L2-

STA. 12 + 50.00 DRIVE 3

STA. 10 + 80.00 DRIVE 2

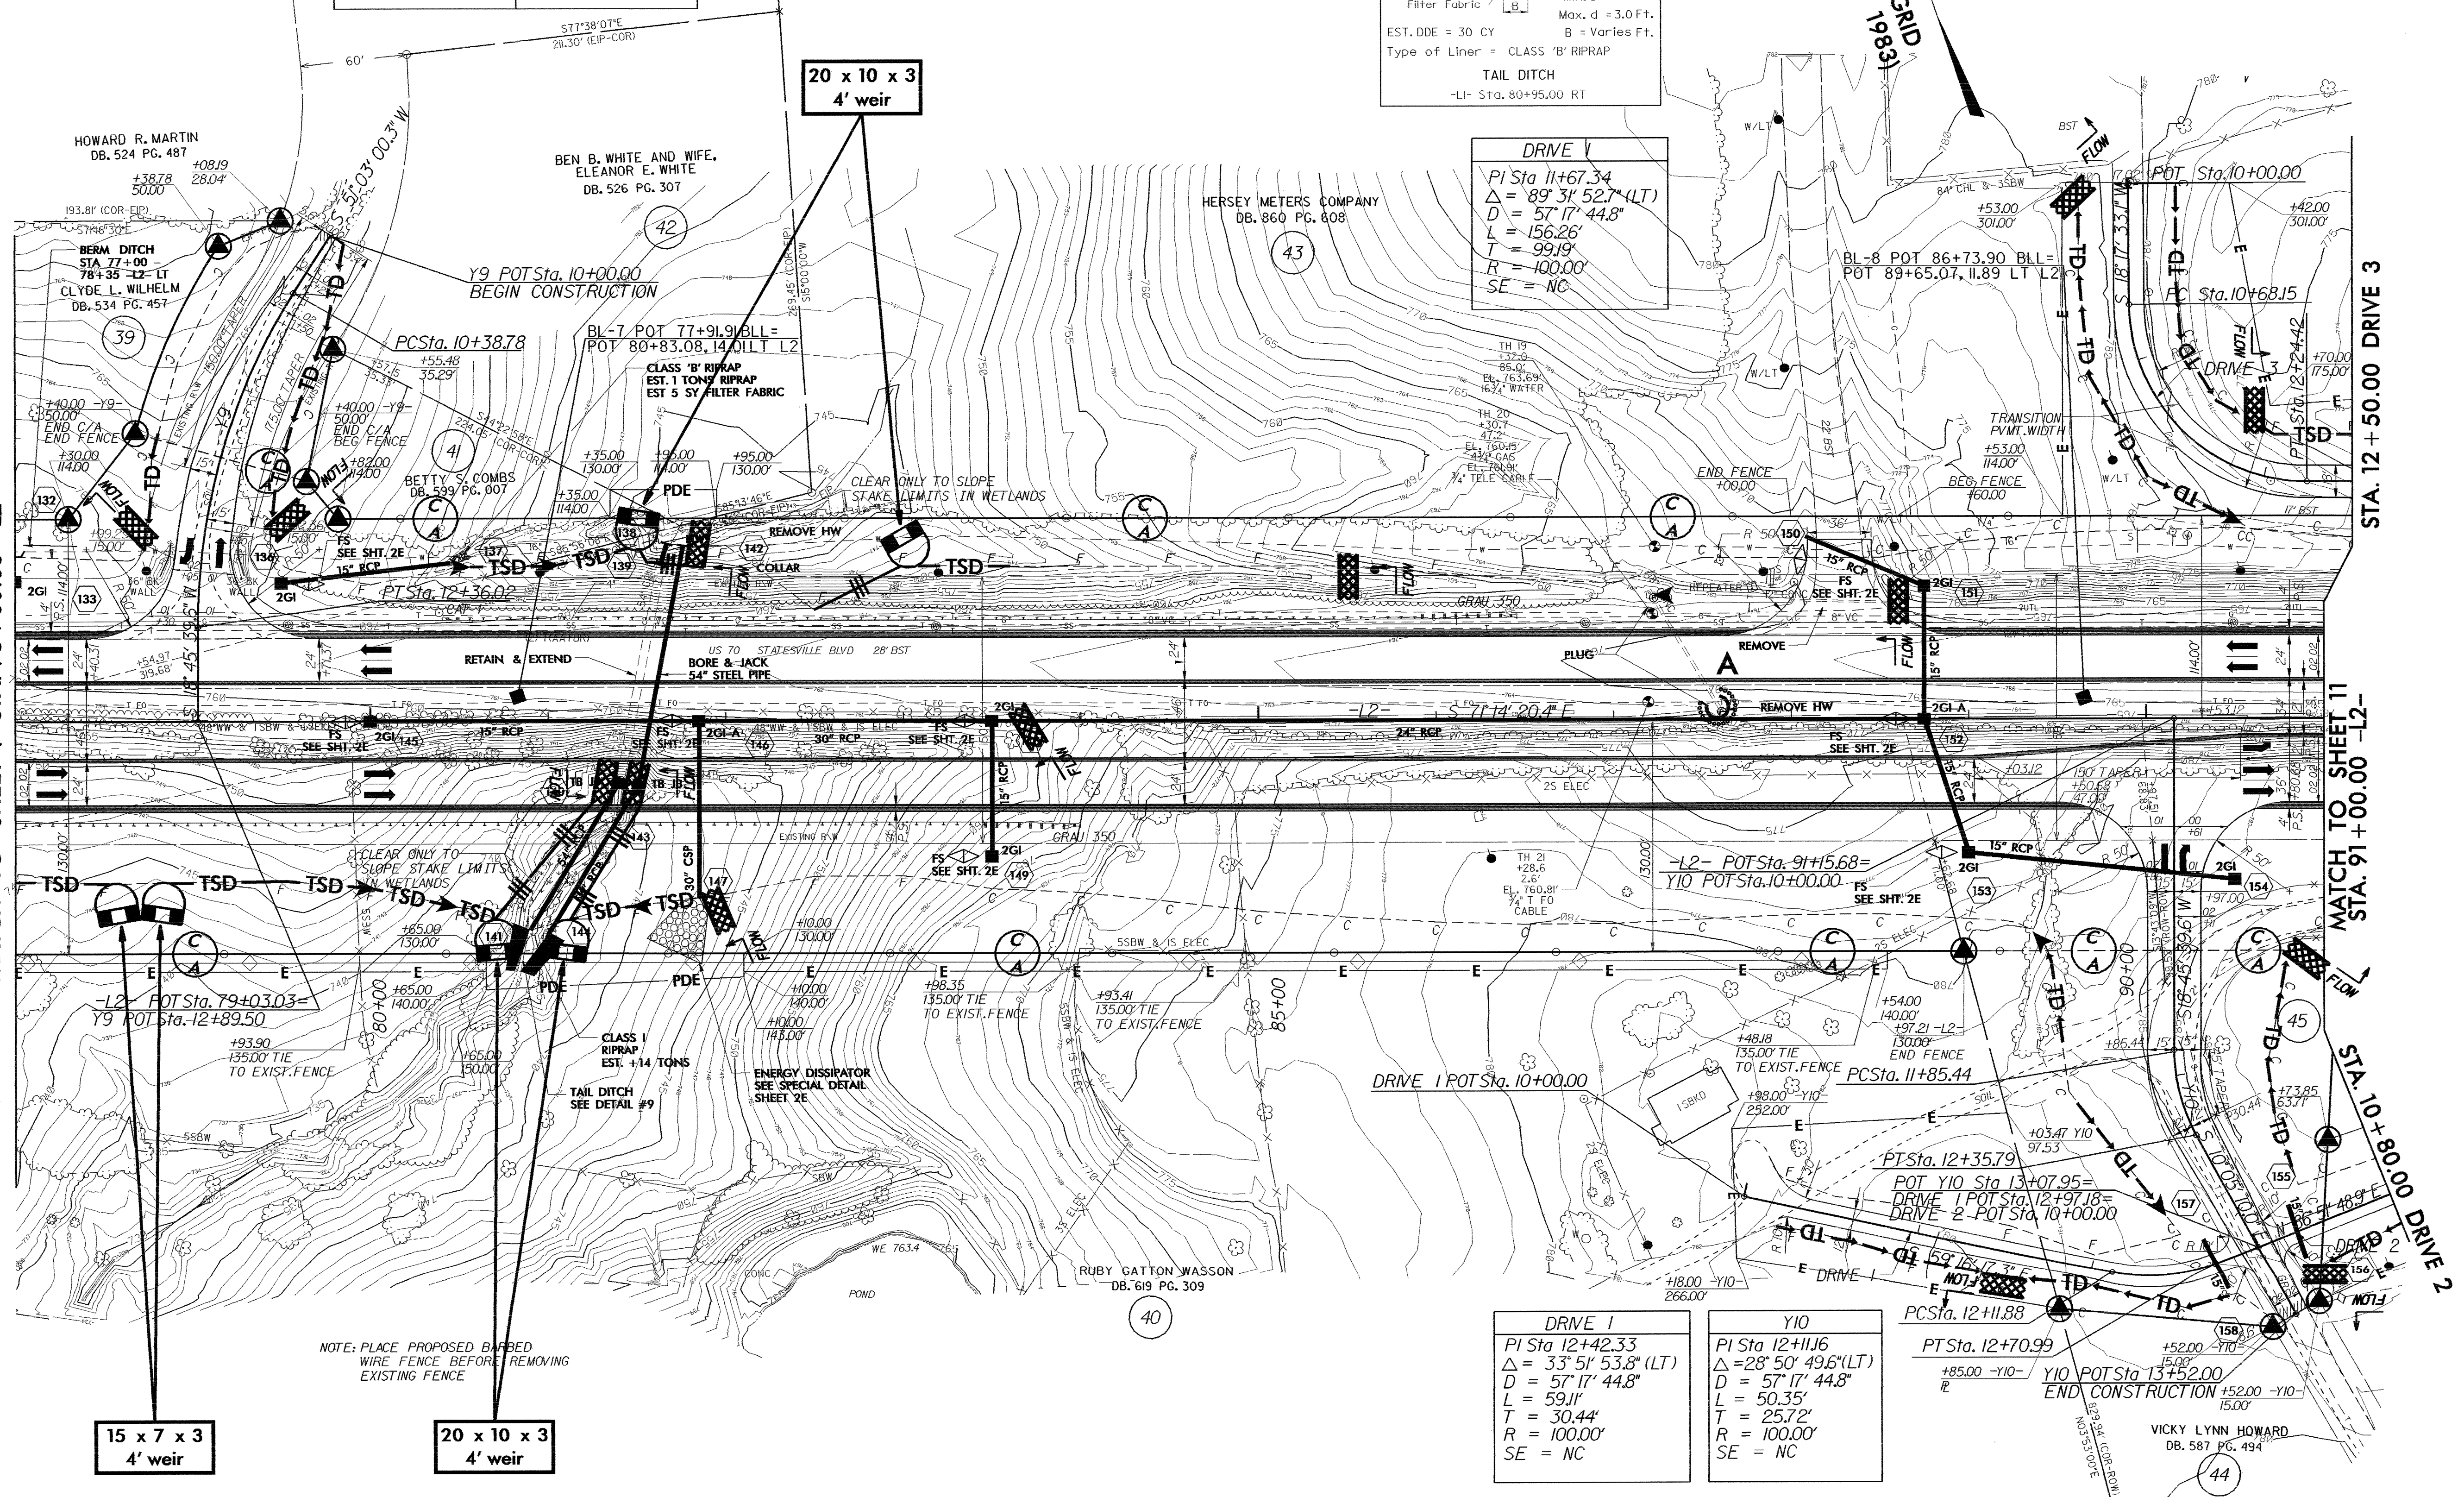

DRIVE 1
PI Sta 12+42.33
$\Delta = 33' 51' 53.8" (LT)$
$D = 57' 17" 44.8"$
$L = 59.11'$
$T = 30.44'$
$R = 100.00'$
SE = NC

Y10
PI Sta 12+11.16
$\Delta = 28' 50' 49.6" (LT)$
$D = 57' 17" 44.8"$
$L = 50.35'$
$T = 25.72'$
$R = 100.00'$
SE = NC

NOTE: PLACE PROPOSED BARBED WIRE FENCE BEFORE REMOVING EXISTING FENCE

VICKY LYNN HOWARD DB. 587 PG. 494