



332A CABINET
LEFT SIDE

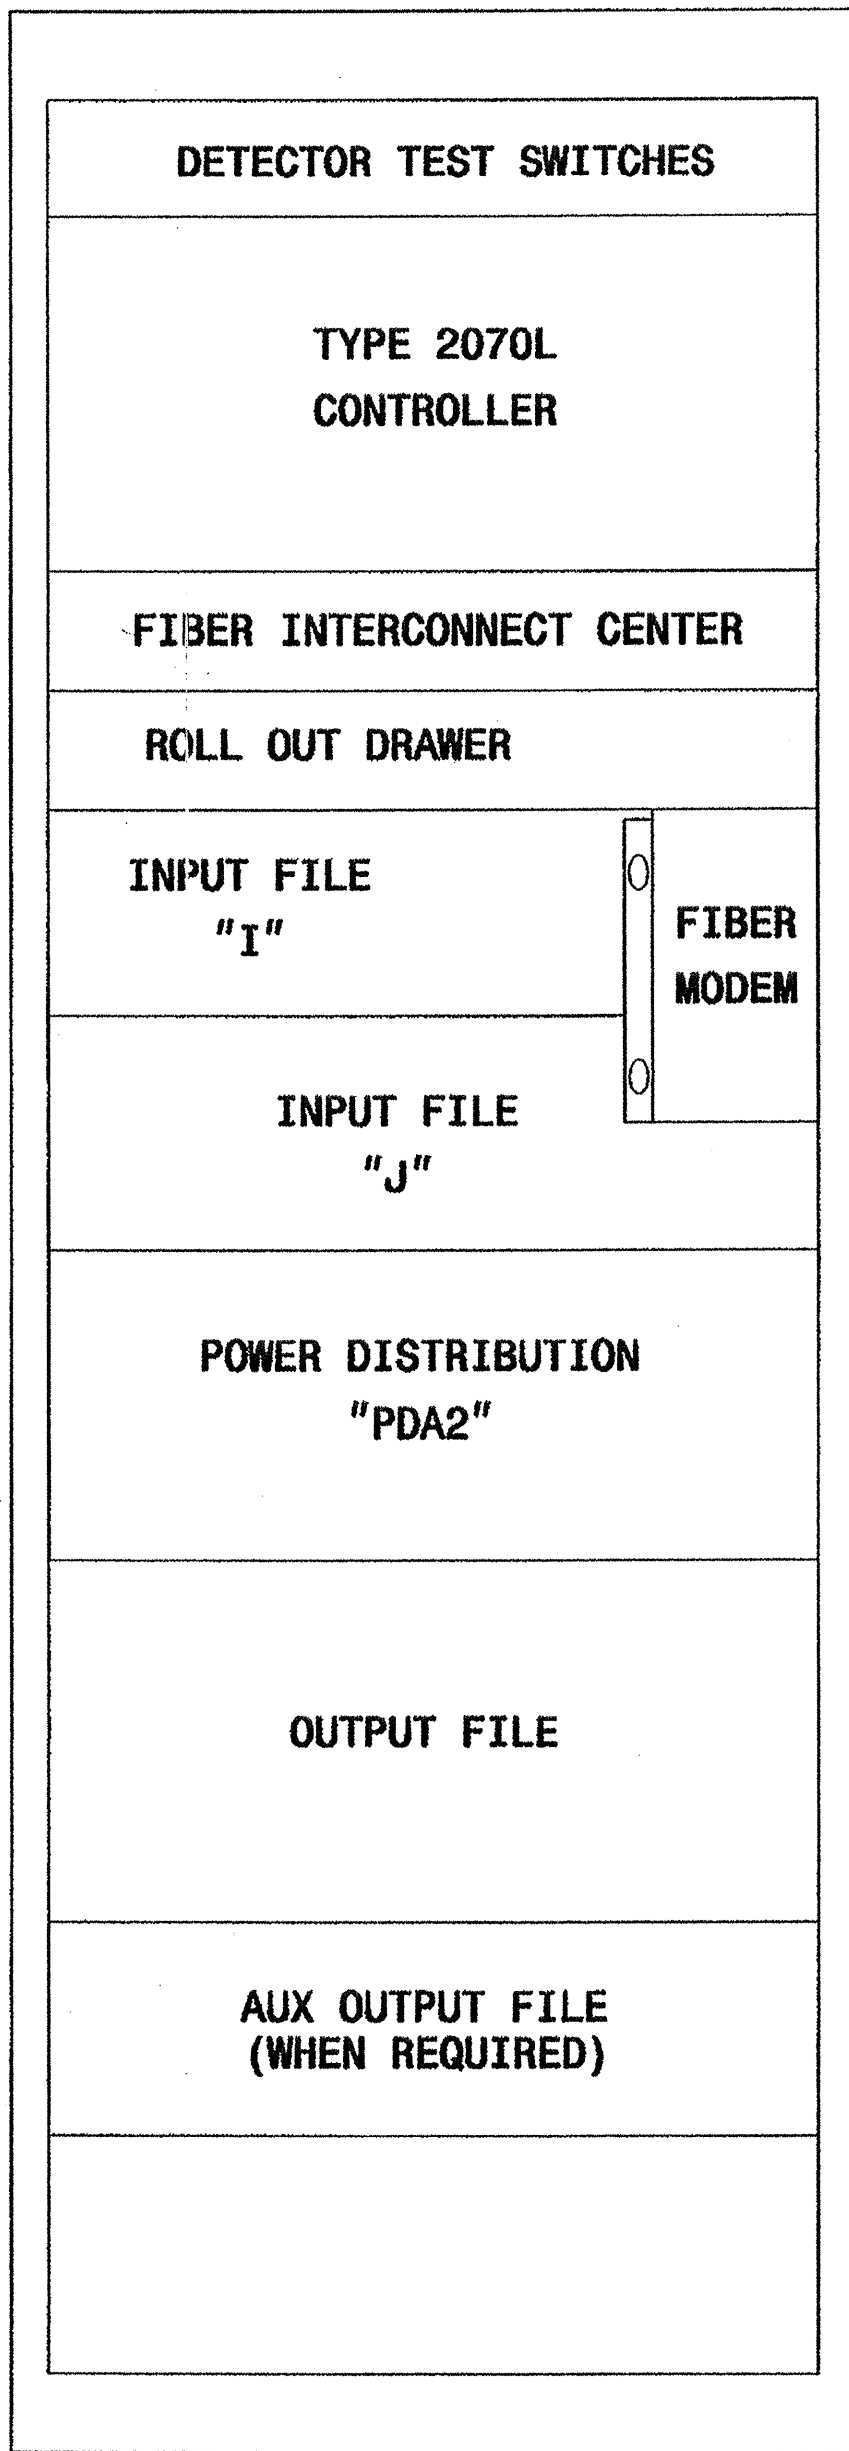

332A CABINET

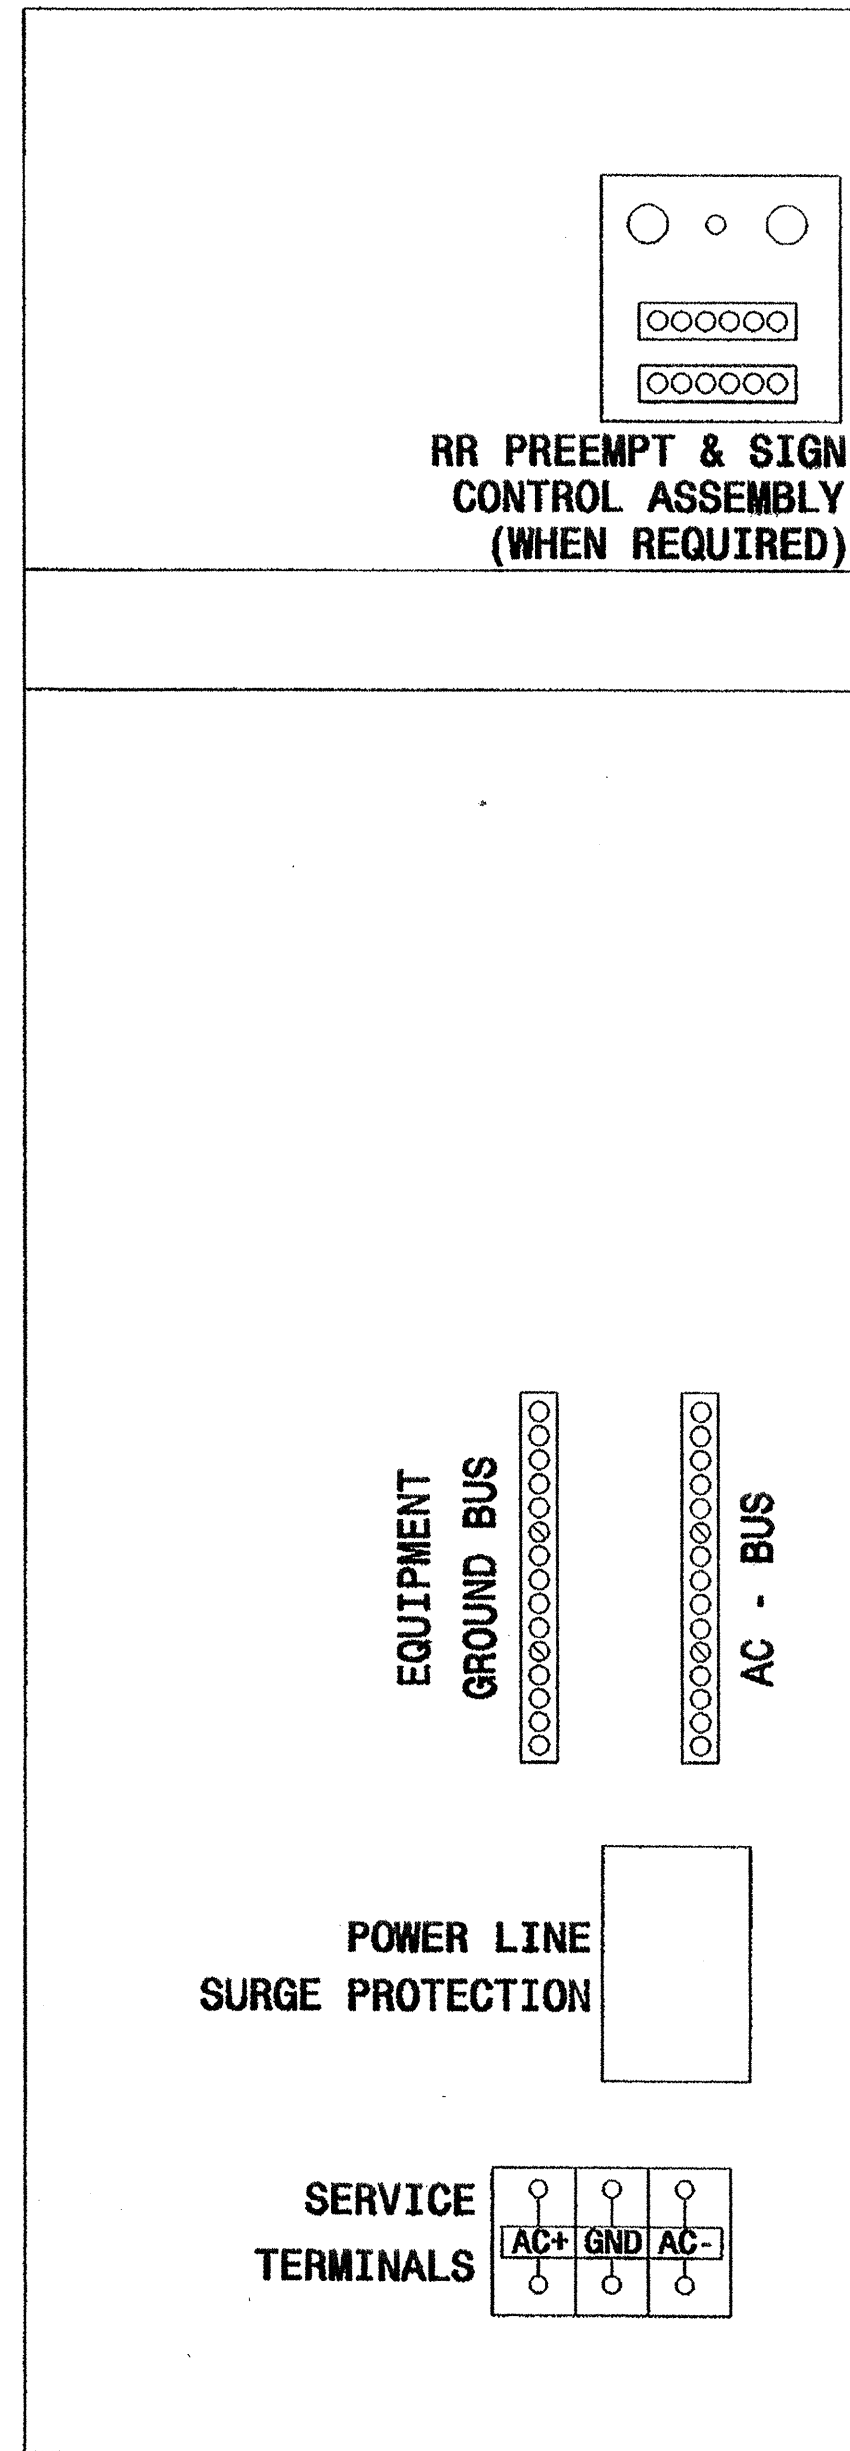


332A CABINET
RIGHT SIDE

REAR VIEW

NOTE

-PROVIDE A 2 " SPACE BETWEEN THE CONTROLLER AND THE ROLL OUT DRAWER TO ACCOMMODATE A FIBER INTERCONNECT CENTER.

Typical Drawing

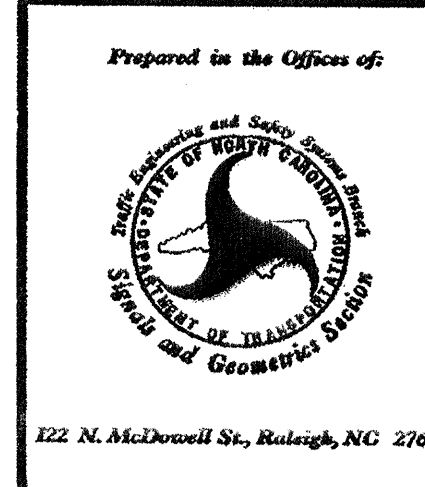

Prepared in the Office of: Cabinet Component Layout 170 Cabinet Model 332A with 2070L Controller	
PLAN DATE: October 2002	REVIEWED BY:
PREPARED BY: P L Alexander	REVIEWED BY:
REVISIONS	INIT. DATE

SIGNATURE <i>Milton L. Dean</i>	DATE 11/13/02
S16. INVENTORY NO.	NA

15-1001-2002 10-18
13-1001-2002 cab front.dgn
p.l.alexander