


|                   |             |           |             |
|-------------------|-------------|-----------|-------------|
| STATE             | PROJECT NO. | SHEET NO. | TOTAL SHTS. |
| N.C.              | R-2911C     | SIGN-28   |             |
| F. A. PROJECT NO. |             |           |             |
| PROJECT ID. NO.   |             |           |             |

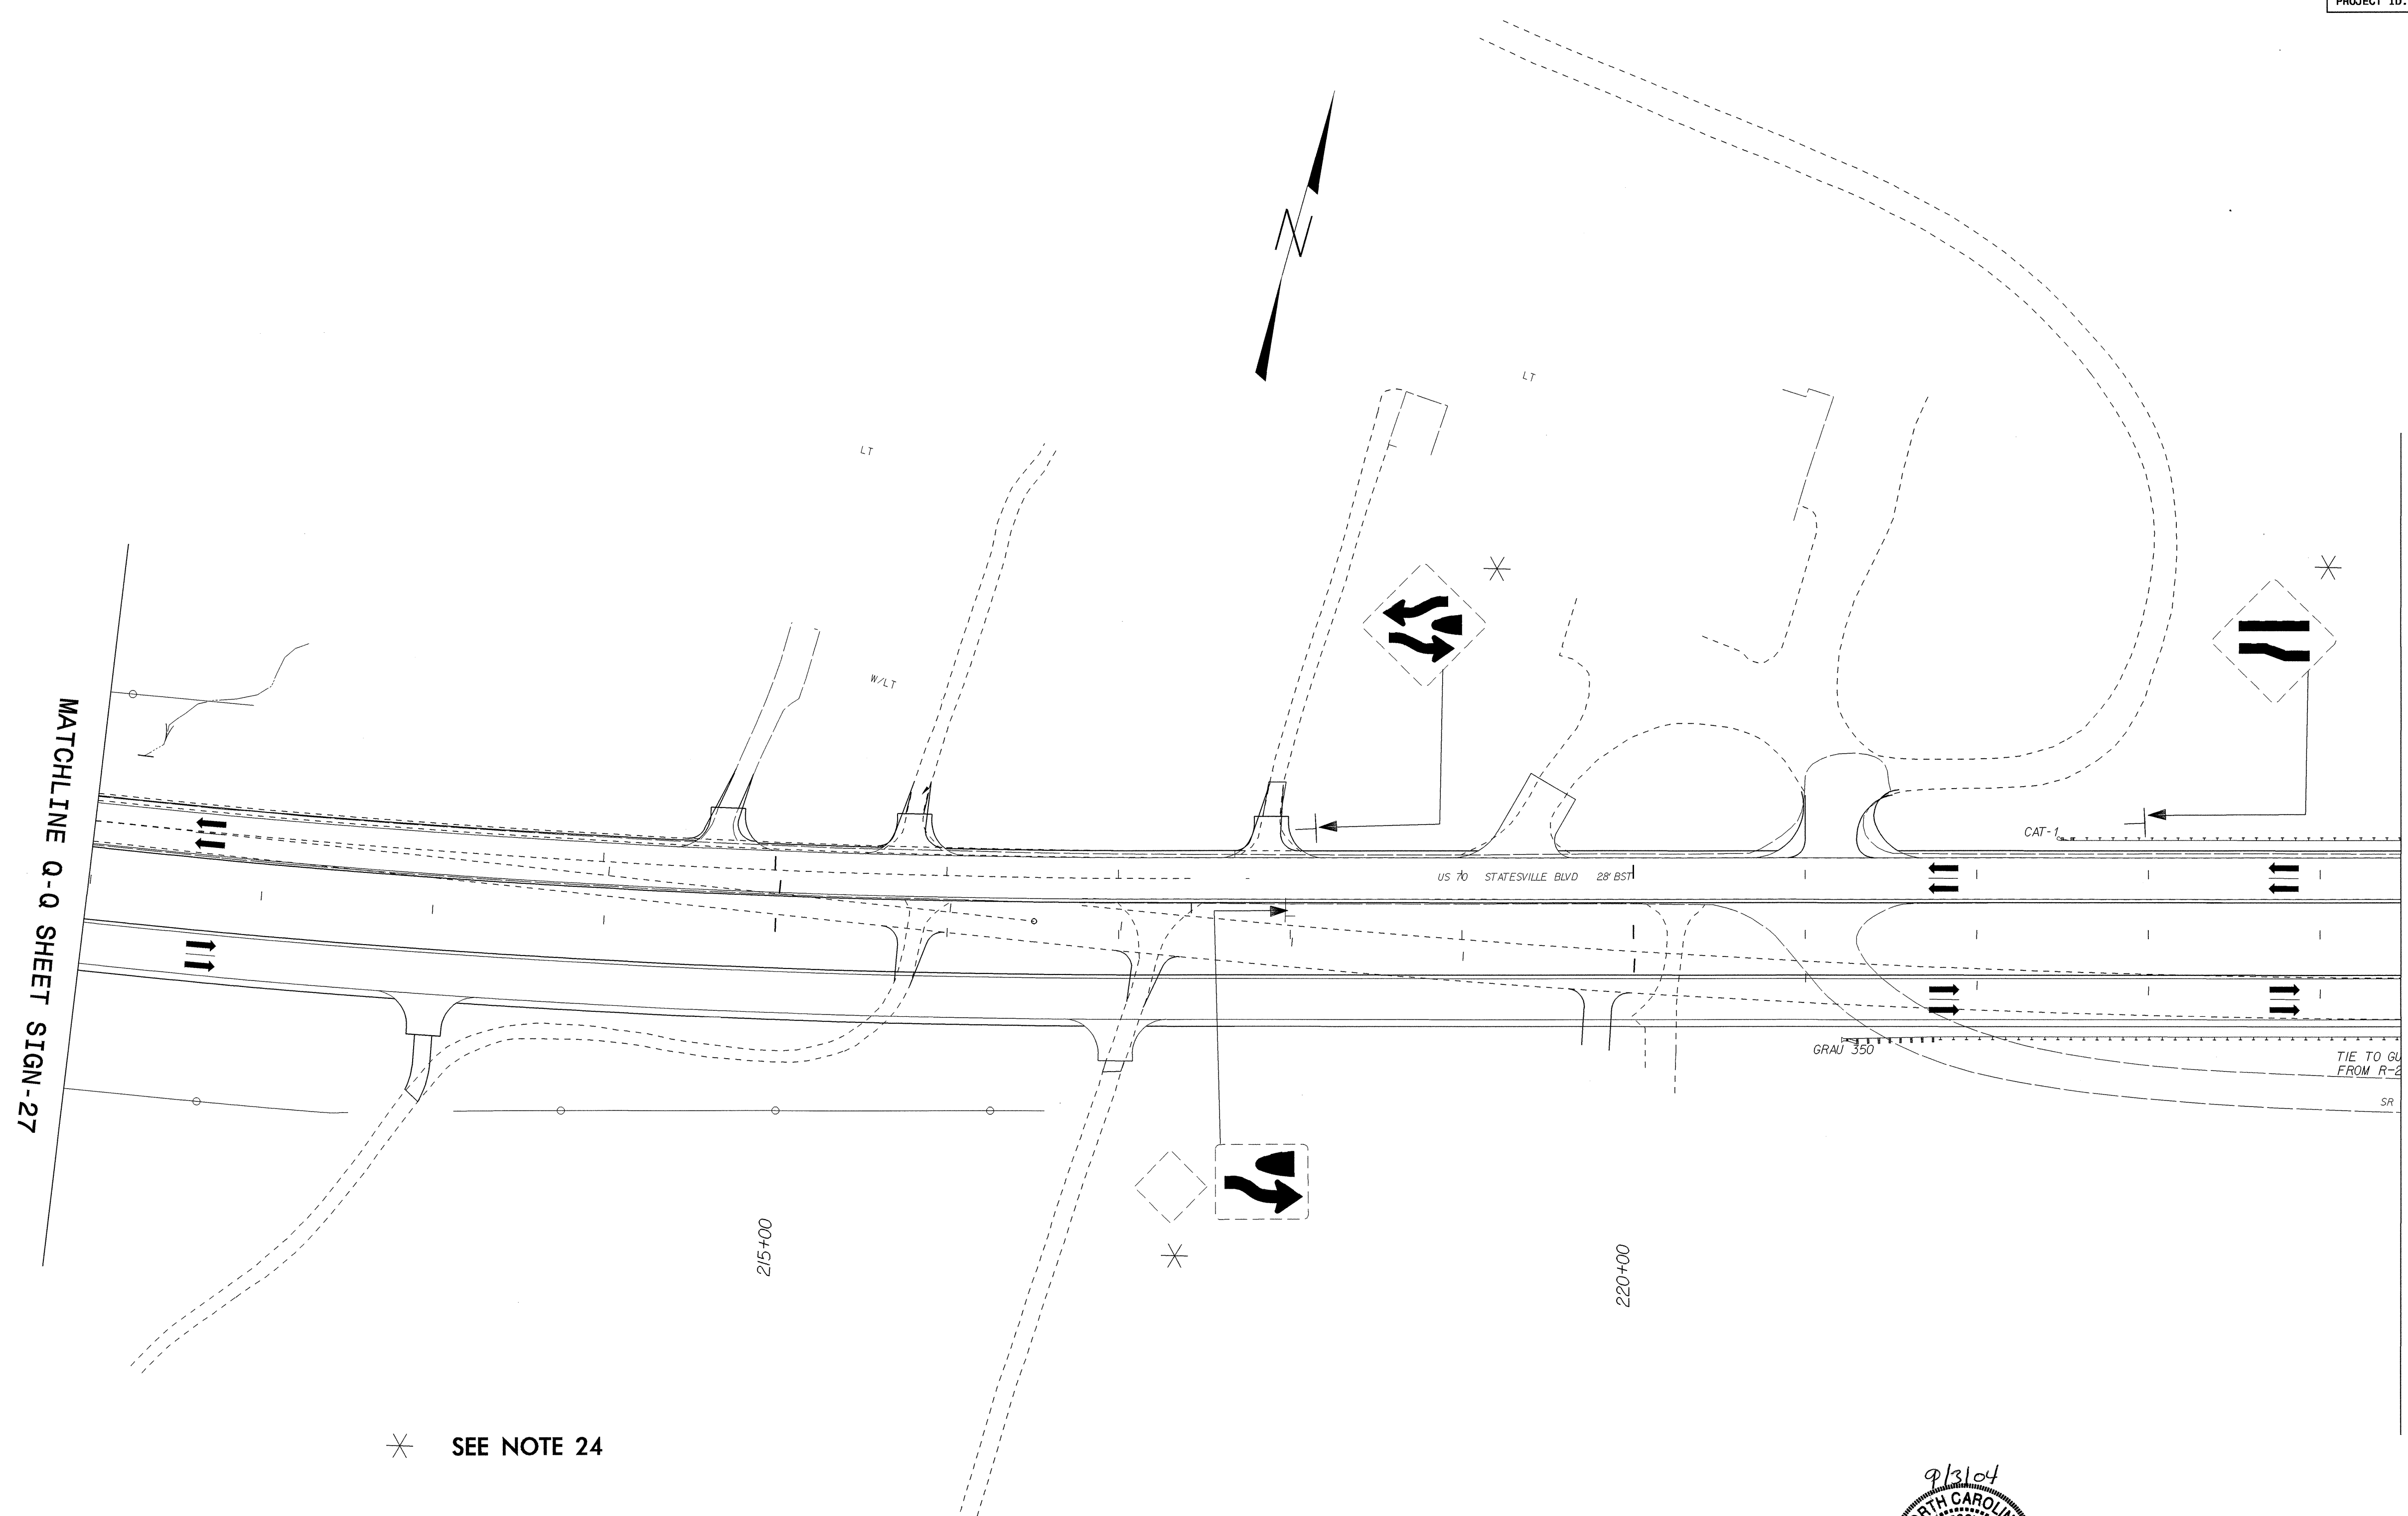

SIGNS FURNISHED BY STATE

**ROWAN COUNTY US 70  
EXISTING SIGNS**

|           |                 |  |           |
|-----------|-----------------|--|-----------|
| SCALE     | NONE            | N. C. DEPARTMENT OF<br>TRANSPORTATION<br>DIVISION OF HIGHWAYS<br>TRAFFIC ENGINEERING<br>BRANCH | REVISIONS |
| DATE      | AUGUST, 2004    |  |           |
| DWG. BY   |                 |  |           |
| DESIGN BY | L. K. DONALDSON |  |           |
| APPROVED  | A. I. AL-GUDWAH |  |           |