
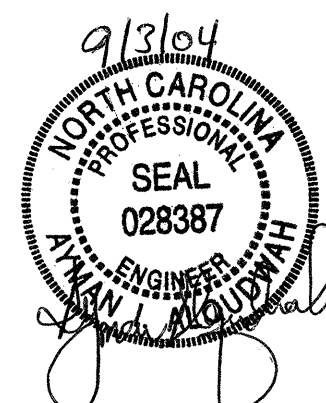


STATE	PROJECT NO.	SHEET NO.	TOTAL SHTS.
N.C.	R-2911C	SIGN-26	
F. A. PROJECT NO.			
PROJECT ID. NO.			

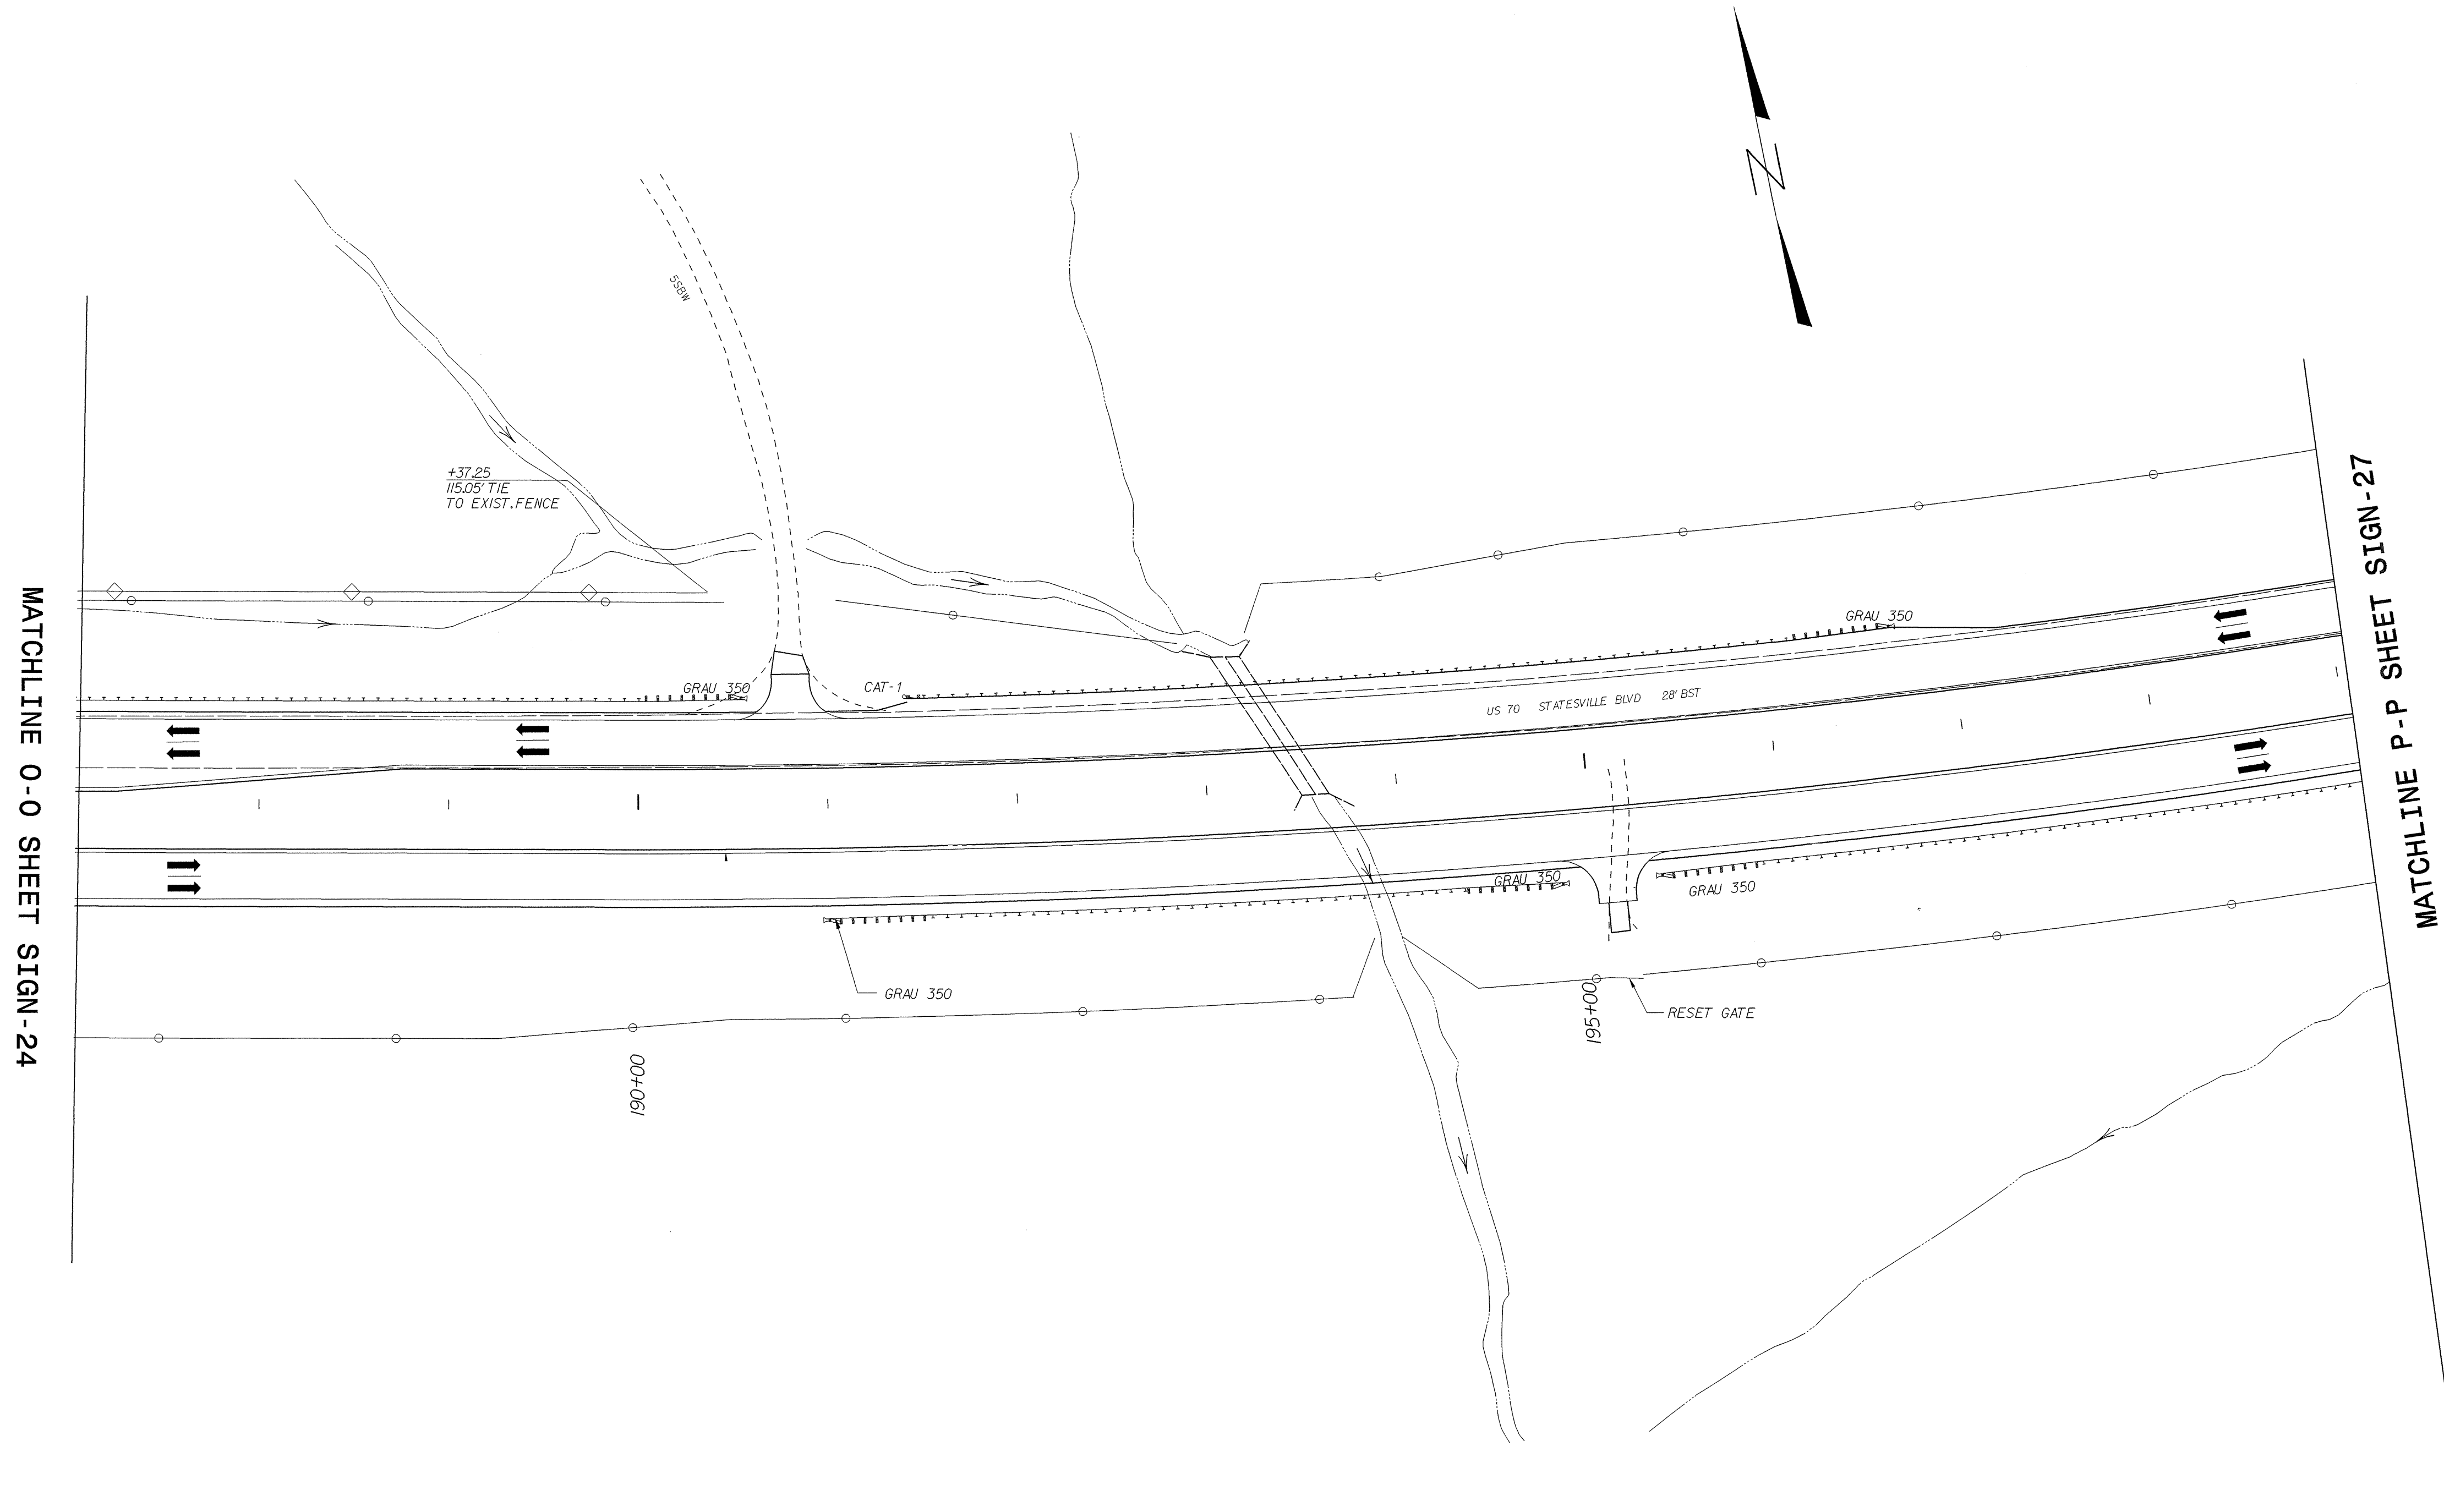

SIGNS FURNISHED BY STATE

**ROWAN COUNTY US 70  
EXISTING AND PROPOSED SIGNS**

SCALE	NONE	N. C. DEPARTMENT OF TRANSPORTATION DIVISION OF HIGHWAYS TRAFFIC ENGINEERING BRANCH	REVISIONS
DATE	AUGUST, 2004		
DWG. BY	L. K. DONALDSON		
DESIGN BY	L. K. DONALDSON		
APPROVED	A. I. ALQORAINI		