
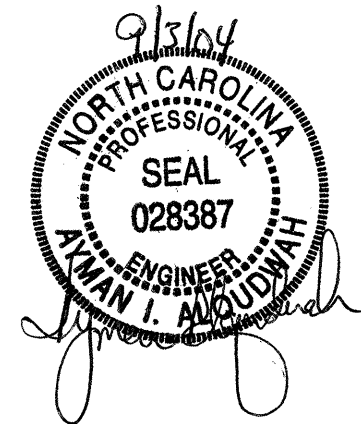


STATE	PROJECT NO.	SHEET NO.	TOTAL SHTS.
N.C.	R-2911C	SIGN-23	
F. A. PROJECT NO.			
PROJECT ID. NO.			

MATCHLINE M-M SHEET SIGN-22

MATCHLINE N-N SHEET SIGN-25

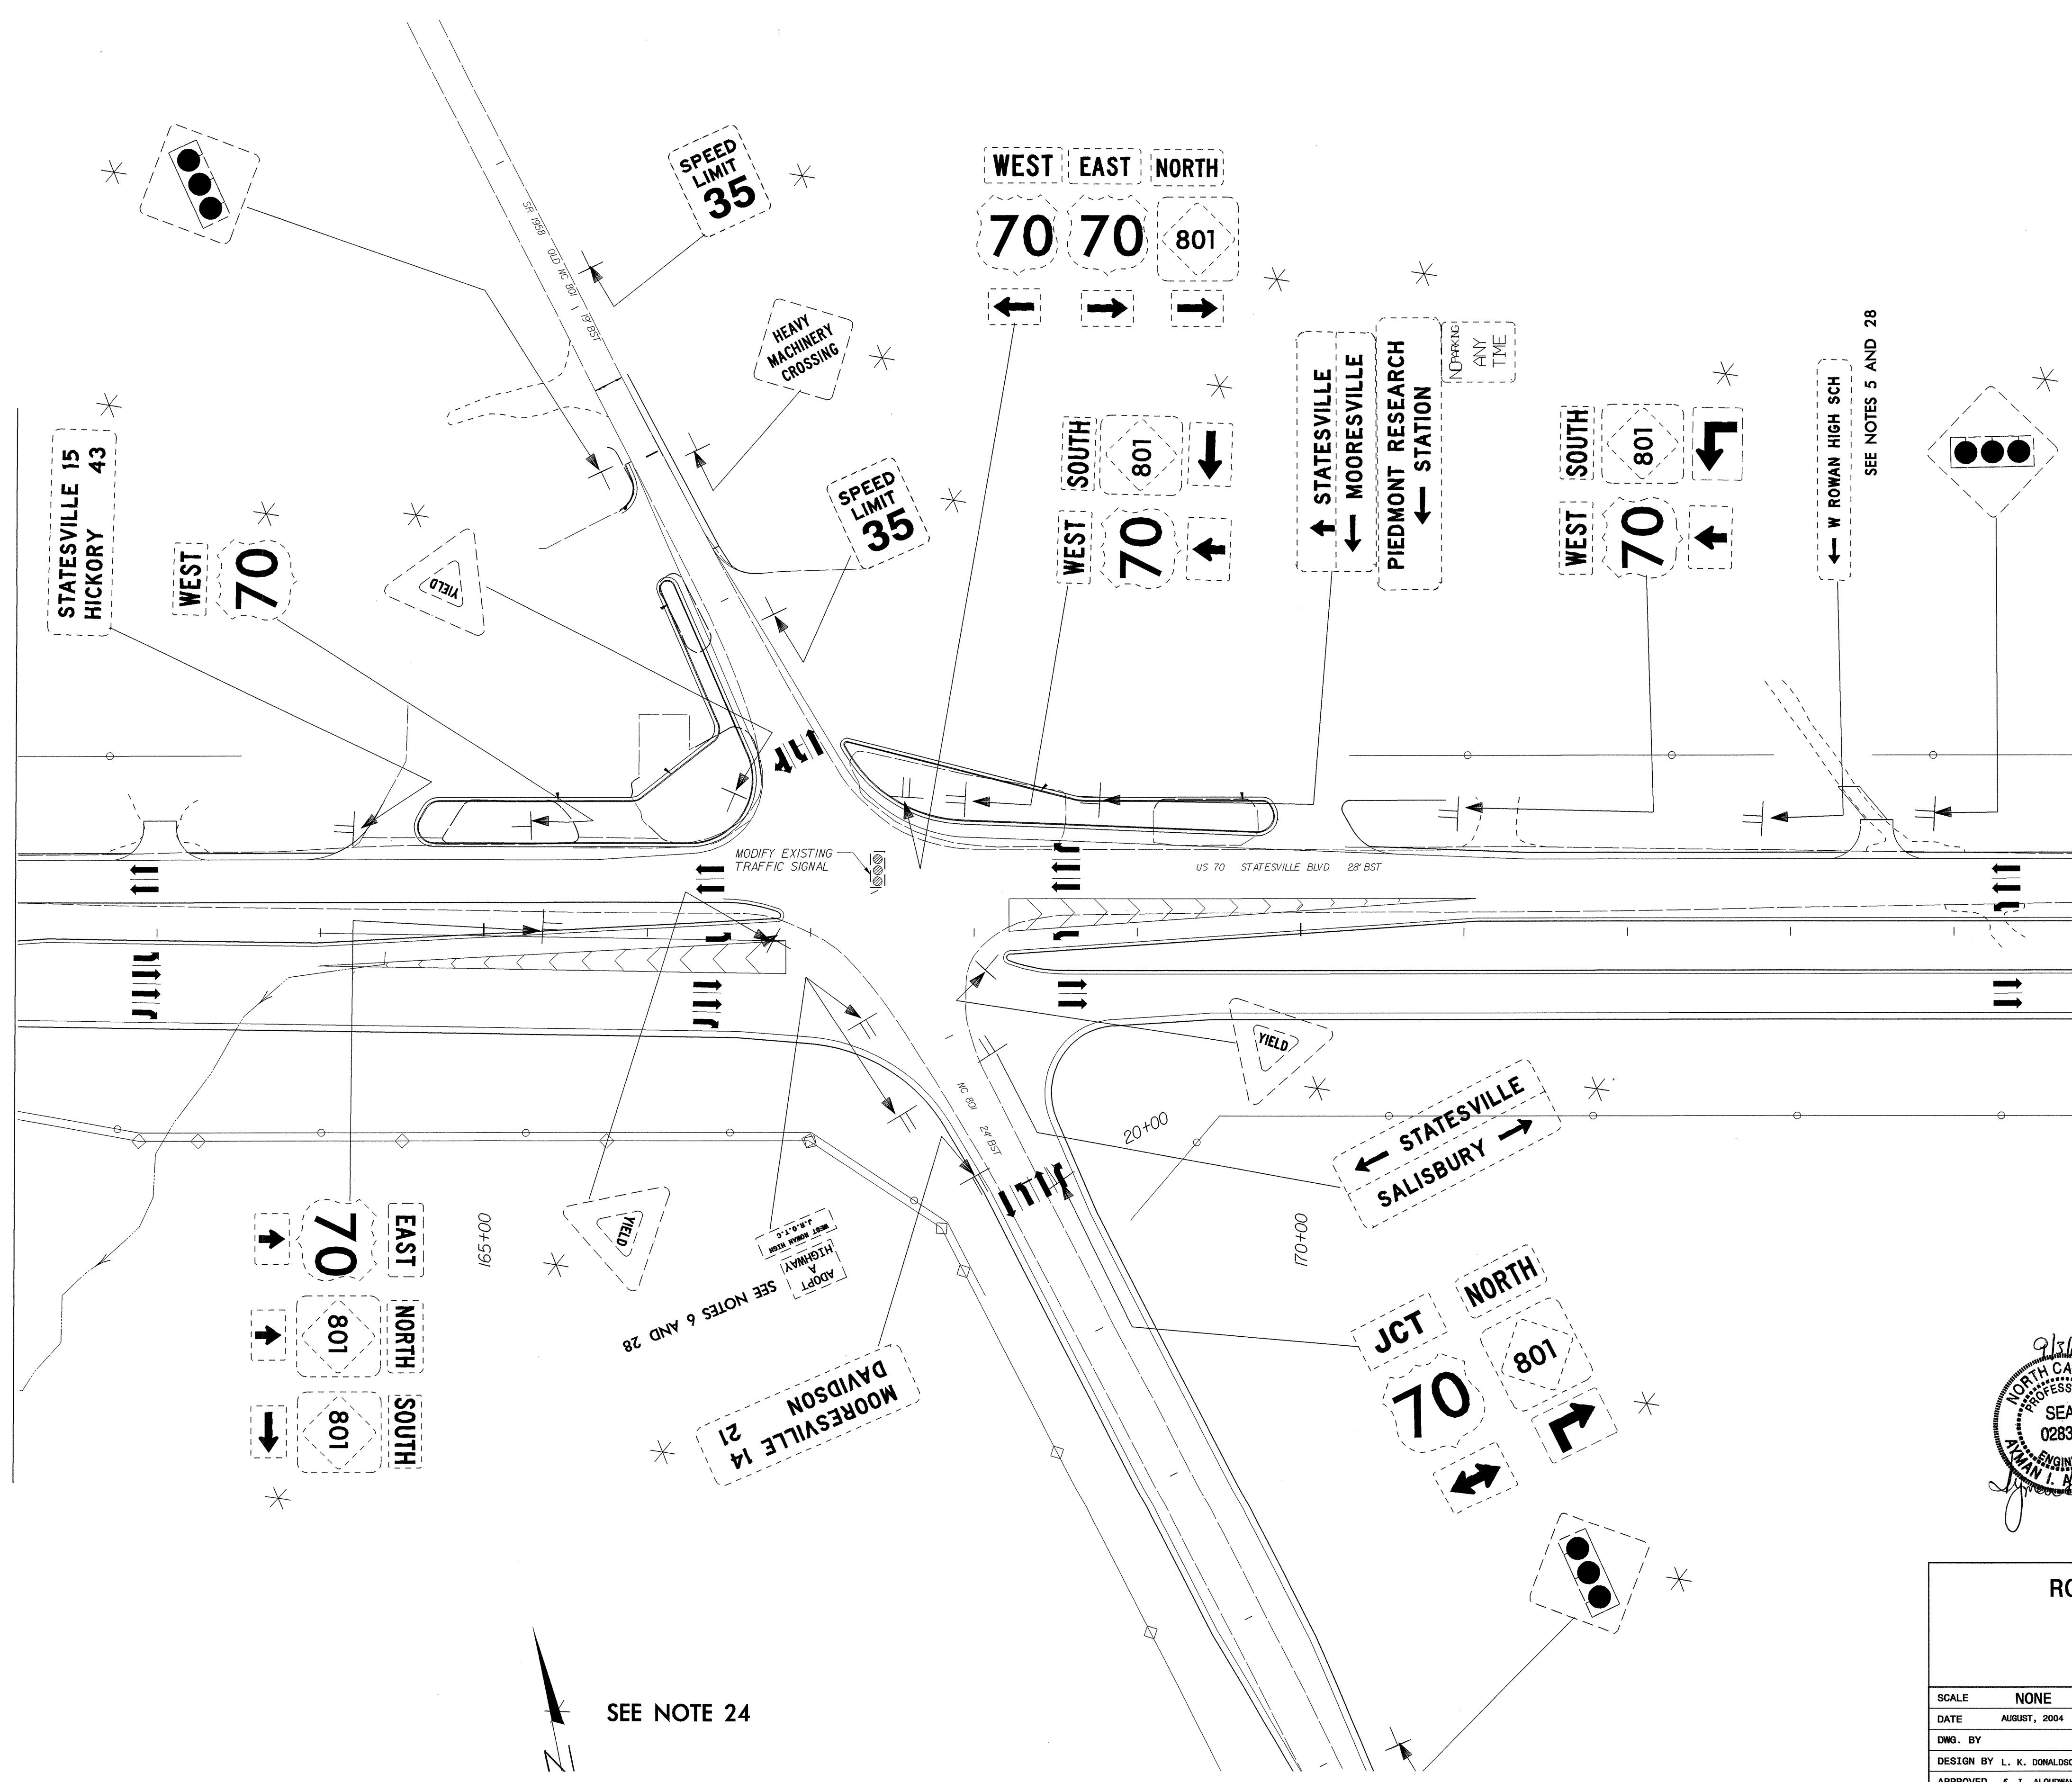

SIGNS FURNISHED BY STATE

ROWAN COUNTY US 70		
EXISTING SIGNS		
SCALE	NONE	REVISIONS
DATE	AUGUST, 2004	
DWG. BY		
DESIGN BY	L. K. DONALDSON	
APPROVED	A. I. ALOULWAN	
N. C. DEPARTMENT OF TRANSPORTATION		
DIVISION OF HIGHWAYS		
TRAFFIC ENGINEERING BRANCH		

SEE NOTE 24