


| | | | |
|-------------------|-------------|-----------|-------------|
| STATE | PROJECT NO. | SHEET NO. | TOTAL SHTS. |
| N. C. | R-2911C | SIGN-13 | |
| F. A. PROJECT NO. | | | |
| PROJECT ID. NO. | | | |

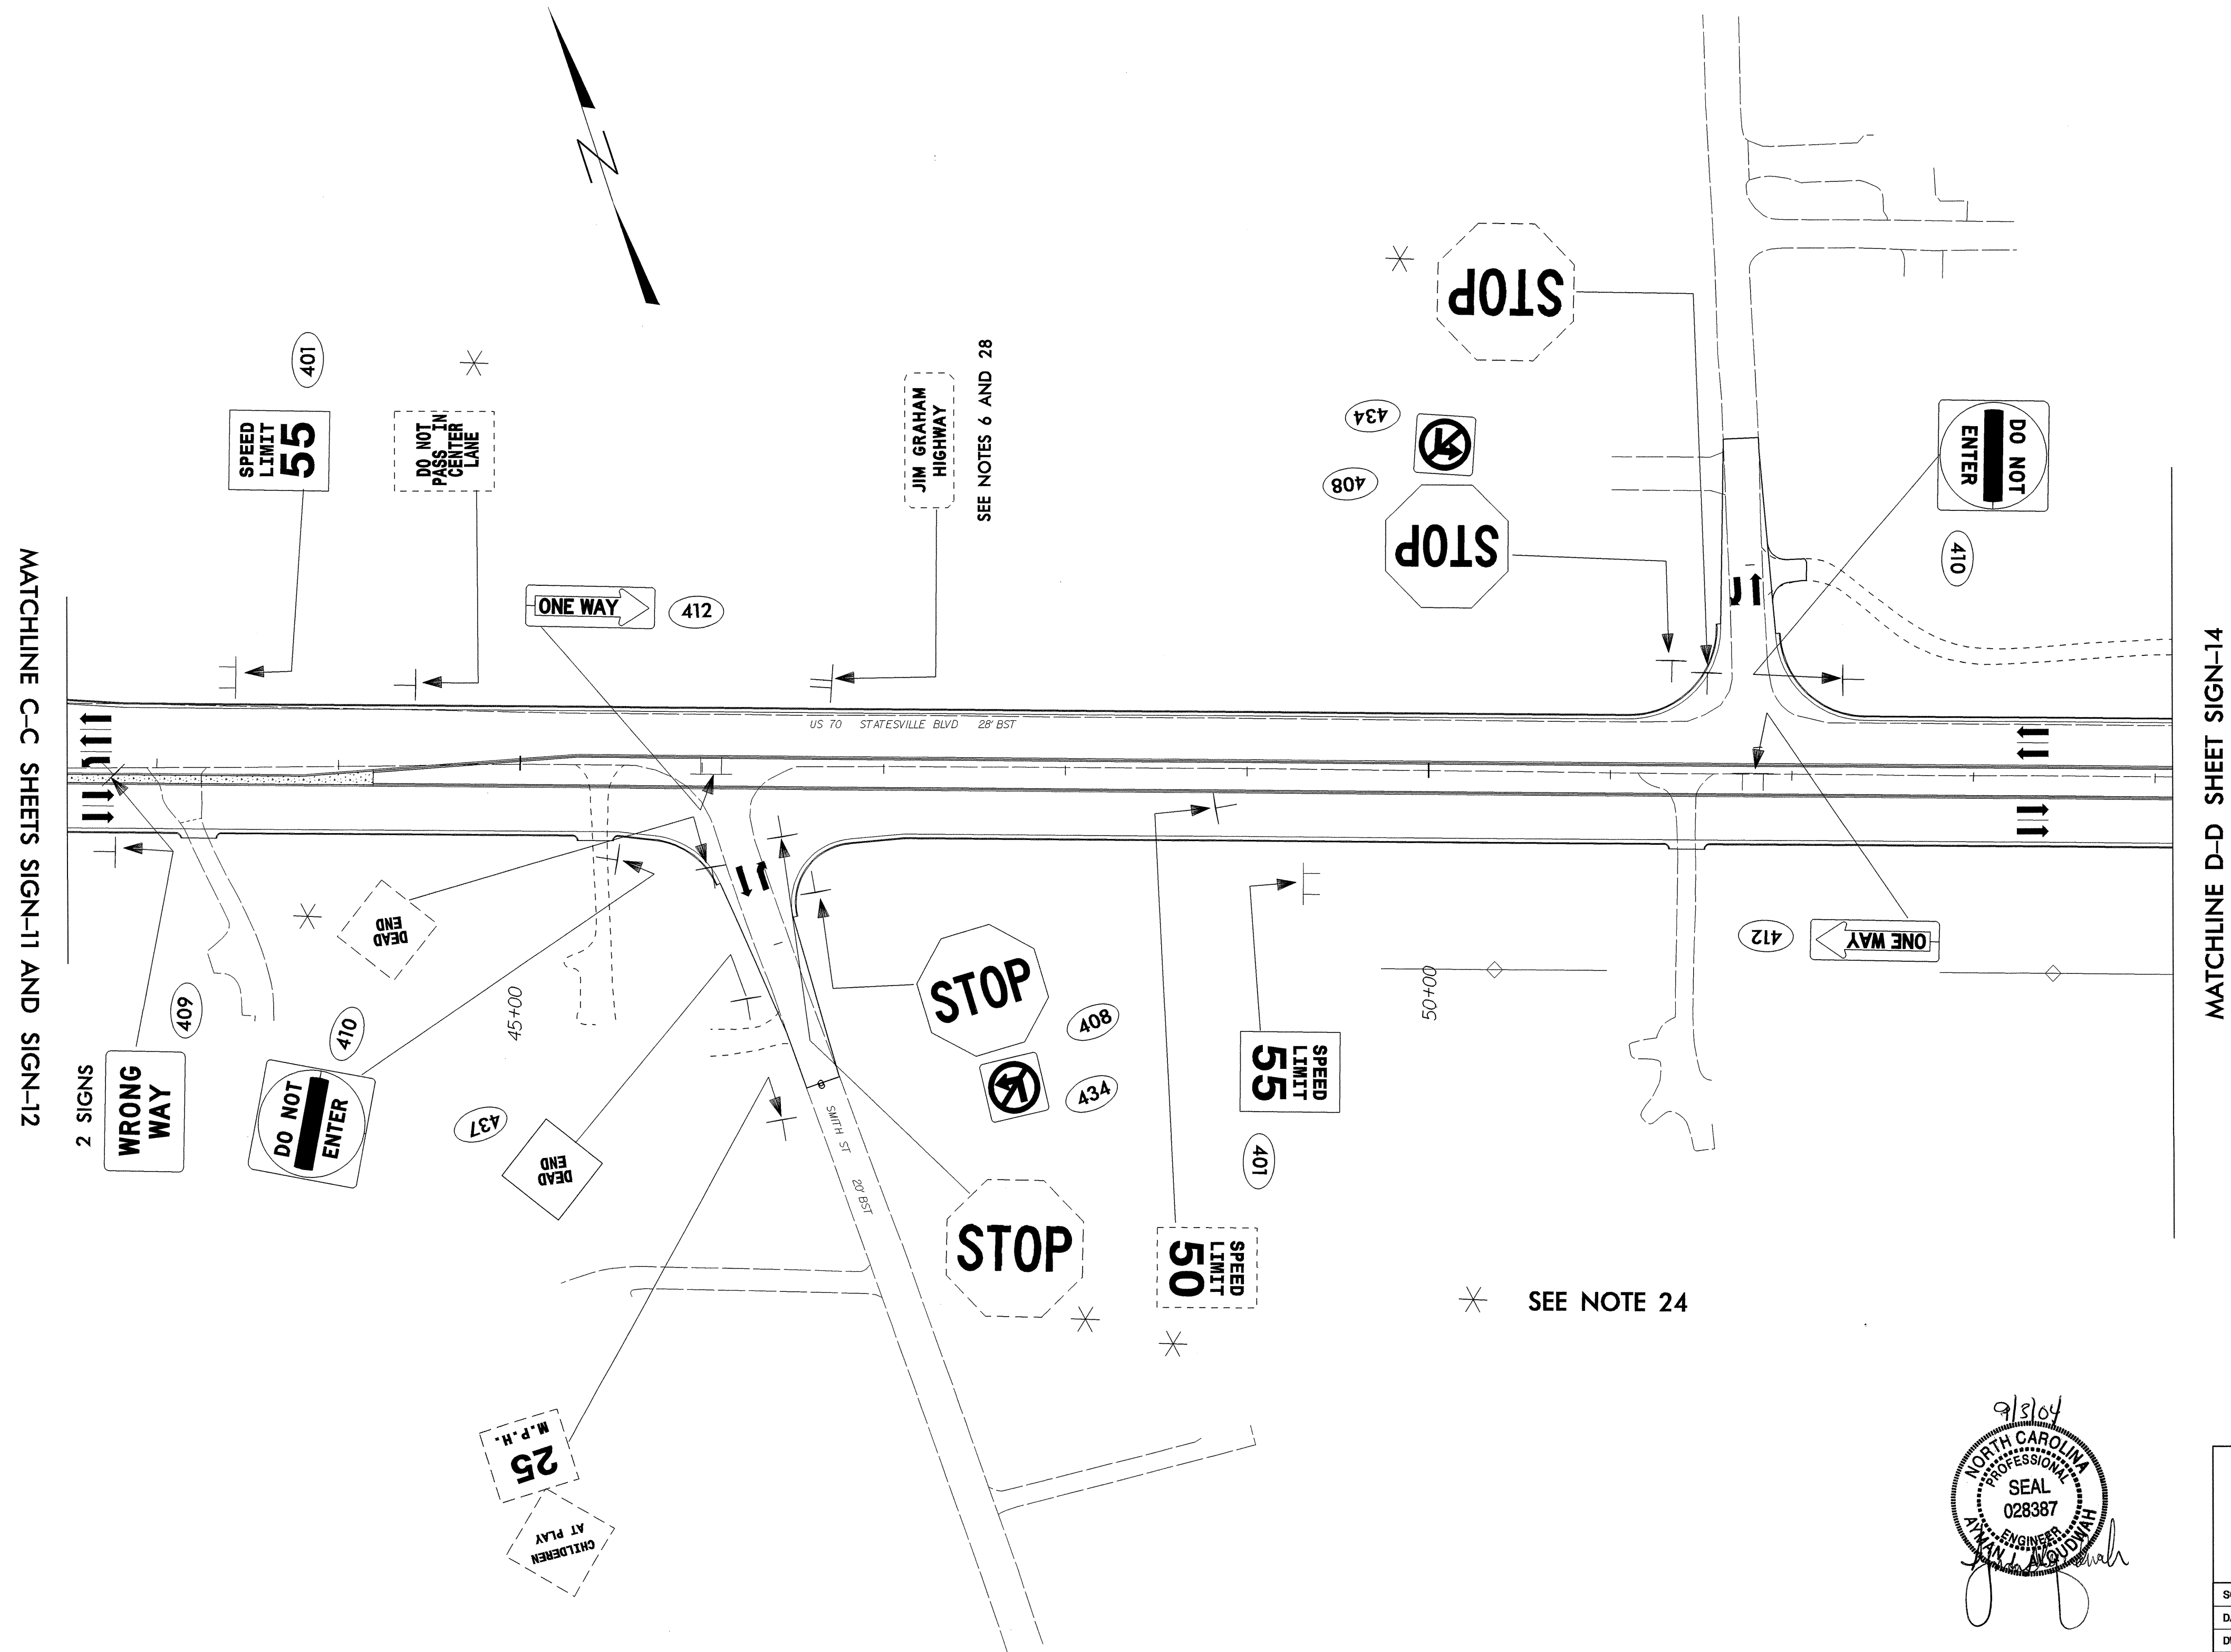

MATCHLINE C-C SHEETS SIGN-11 AND SIGN-12

MATCHLINE D-D SHEET SIGN-14

SEE NOTES 6 AND 28

SEE NOTE 24



SIGNS FURNISHED BY STATE

**ROWAN COUNTY US 70
EXISTING AND PROPOSED SIGNS**

| | | | |
|-----------|-----------------|--|-----------|
| SCALE | NONE | N. C. DEPARTMENT OF TRANSPORTATION DIVISION OF HIGHWAYS TRAFFIC ENGINEERING BRANCH | REVISIONS |
| DATE | AUGUST, 2004 | | |
| DWG. BY | | | |
| DESIGN BY | L. K. DONALDSON | | |
| APPROVED | A. I. ALGHEERAH | | |