



STATE	PROJECT NO.	SHEET NO.	TOTAL SHTS.
N. C.	R-2911C	SIGN-09	
F. A. PROJECT NO.			
PROJECT ID. NO.			

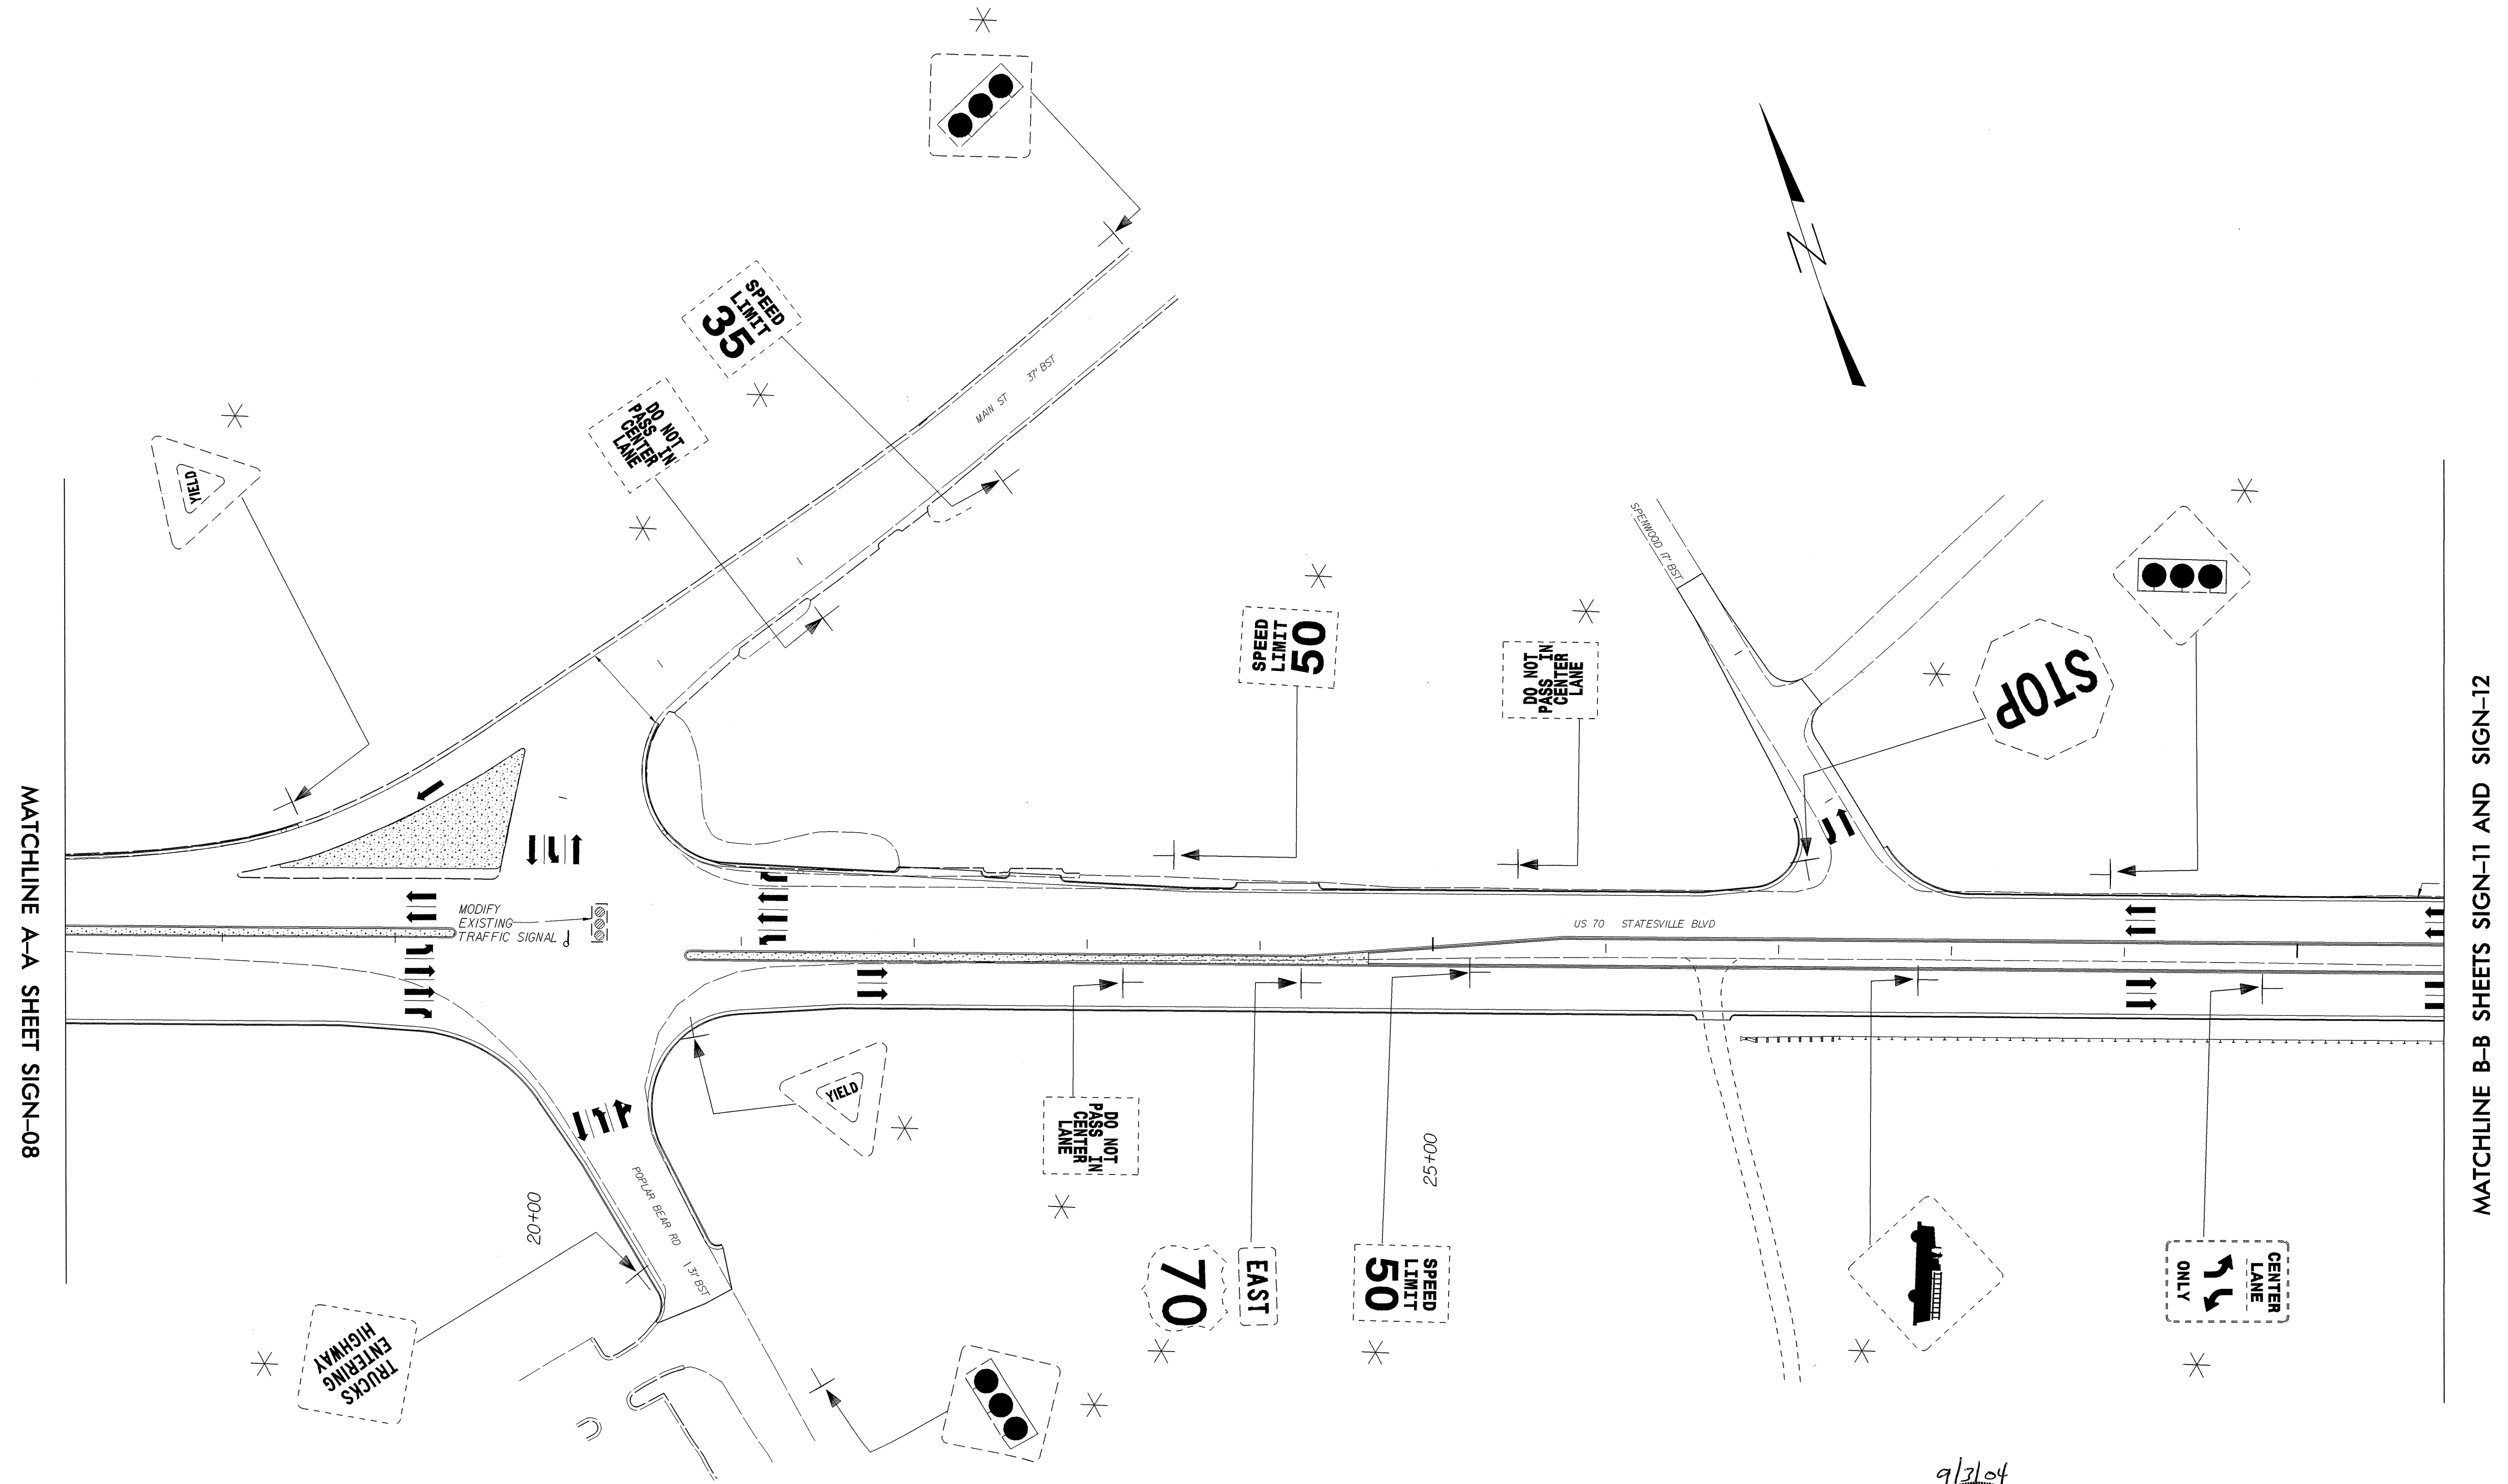

MATCHLINE A-A SHEET SIGN-08

MATCHLINE B-B SHEETS SIGN-11 AND SIGN-12

\* SEE NOTE 24

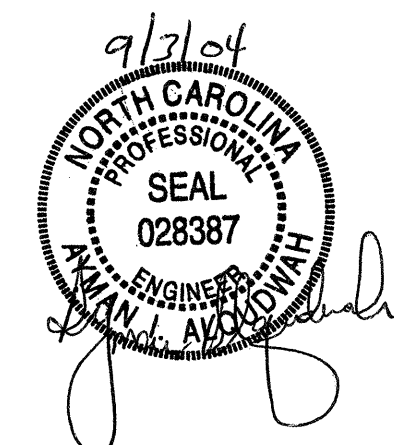

SIGNS FURNISHED BY STATE

<b>ROWAN COUNTY US 70</b>		
<b>EXISTING SIGNS</b>		
SCALE	NONE	N. C. DEPARTMENT OF TRANSPORTATION DIVISION OF HIGHWAYS TRAFFIC ENGINEERING BRANCH
DATE	AUGUST, 2004	
DWG. BY		
DESIGN BY	L. K. DONALDSON	
APPROVED	A. I. ALQUDMAH	
REVISIONS		