

501

EAST 1 - 24" X 12"
70 1 - 24" X 24"

ONE "U" POST PER SIGN

506

WEST 1 - 24" X 12"
70 1 - 24" X 24"

ONE "U" POST PER SIGN

502

JCT 1 - 21" X 15"
801 1 - 24" X 24"

ONE "U" POST PER SIGN

507

JCT 1 - 21" X 15"
70 1 - 24" X 24"

ONE "U" POST PER SIGN

503

EAST 1 - 24" X 12"
70 1 - 24" X 24"
 ↑ 1 - 21" X 15"
NORTH **SOUTH** 2 - 24" X 12"
801 **801** 2 - 24" X 24"
 ↑ → 2 - 21" X 15"

TWO "U" POST PER SIGN

508

NORTH 1 - 24" X 12"
801 1 - 24" X 24"
 → 1 - 21" X 15"

ONE "U" POST PER SIGN

504

SOUTH **WEST** 2 - 24" X 12"
801 **70** 2 - 24" X 24"
 ← ↑ 2 - 21" X 15"

TWO "U" POST PER SIGN

509


NORTH 1 - 24" X 12"
801 1 - 24" X 24"
 → 1 - 21" X 15"
WEST **EAST** 2 - 24" X 12"
70 **70** 2 - 24" X 24"
 ← → 2 - 21" X 15"

TWO "U" POST PER SIGN

505

SOUTH **WEST** 2 - 24" X 12"
801 **70** 2 - 24" X 24"
 ← ↑ 2 - 21" X 15"

MOUNTED BELOW SIGN 302

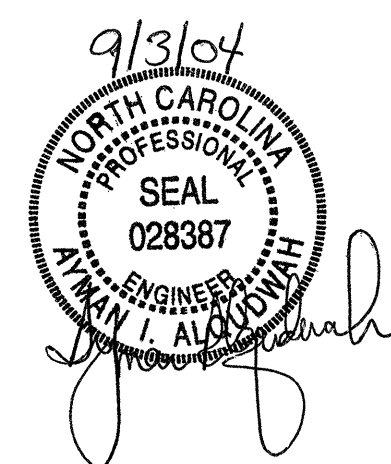

SIGNS FURNISHED BY STATE

TYPE "F" SIGNS

SCALE	NONE	N. C. DEPARTMENT OF TRANSPORTATION DIVISION OF HIGHWAYS TRAFFIC ENGINEERING BRANCH	REVISIONS
DATE	AUGUST, 2004		
DWG. BY			
DESIGN BY	L. K. DONALDSON		
APPROVED	A. I. ALQUBANI		