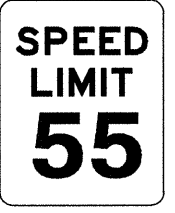
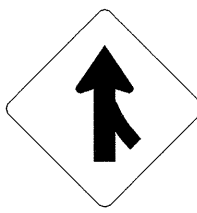
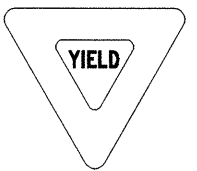
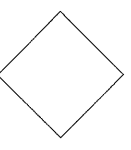

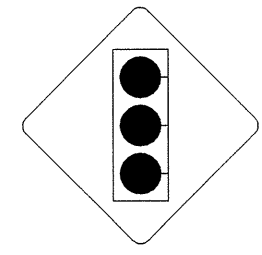



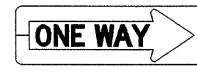
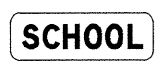

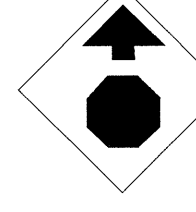







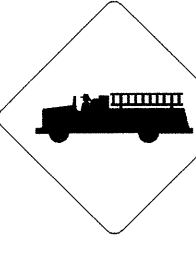

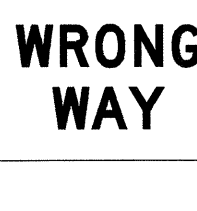
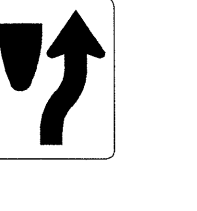
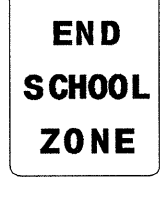

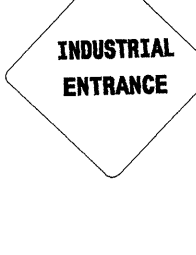

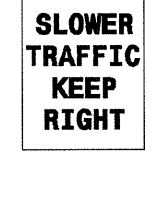
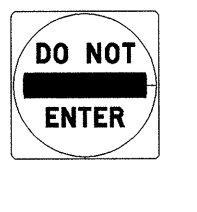
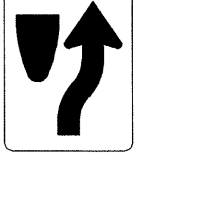
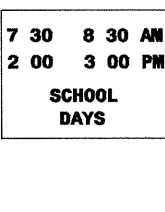
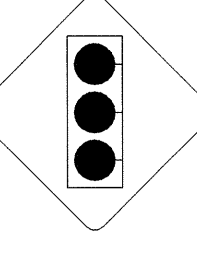



<p>401 QUANTITY REQ'D <u>9</u></p>  <p>36" X 48" R2-1</p> <p>TWO "U" POST PER SIGN</p>	<p>406 QUANTITY REQ'D <u>---</u></p>  <p>48" X 48" W4-1 (R)</p> <p>TWO "U" POST PER SIGN</p>	<p>411 QUANTITY REQ'D <u>6</u></p>  <p>36" X 36" X 36" R1-2</p> <p>ONE "U" POST PER SIGN</p>	<p>416 QUANTITY REQ'D <u>20</u></p>  <p>18" X 18" W23-15</p> <p>MOUNT BELOW SIGN 414 IN 16 INSTALLATIONS MOUNT BELOW SIGN 415 IN 4 INSTALLATIONS</p>	<p>421 QUANTITY REQ'D <u>---</u></p>  <p>48" X 48" W4-3 (R)</p> <p>TWO "U" POST PER SIGN</p>	<p>426 QUANTITY REQ'D <u>2</u></p>  <p>36" X 36" W3-3</p> <p>ONE "U" POST PER SIGN</p>	<p>430 QUANTITY REQ'D <u>1</u></p>  <p>36" X 42" R4-81</p> <p>ONE "U" POST PER SIGN</p>															
<p>402 QUANTITY REQ'D <u>---</u></p>  <p>36" X 48" R2-1</p> <p>TWO "U" POST PER SIGN</p>	<p>407 QUANTITY REQ'D <u>---</u></p>  <p>36" X 36" R1-1</p> <p>ONE "U" POST PER SIGN</p>	<p>412 QUANTITY REQ'D <u>15</u></p>  <p>54" X 18" R6-1 (R)</p> <p>TWO "U" POST PER SIGN</p>	<p>417 QUANTITY REQ'D <u>2</u></p>  <p>24" X 8" S4-3</p> <p>MOUNT ABOVE SIGN 404 IN 2 INSTALLATIONS</p>	<p>422 QUANTITY REQ'D <u>---</u></p>  <p>48" X 48" W19-10 (R)</p> <p>TWO "U" POST PER SIGN</p>	<p>427 QUANTITY REQ'D <u>---</u></p>  <p>36" X 36" W3-1a</p> <p>ONE "U" POST PER SIGN</p>	<p>431 QUANTITY REQ'D <u>1</u></p>  <p>36" X 36" W14-12</p> <p>ONE "U" POST PER SIGN</p>															
<p>403 QUANTITY REQ'D <u>2</u></p>  <p>24" X 30" R2-1</p> <p>ONE "U" POST PER SIGN</p>	<p>408 QUANTITY REQ'D <u>15</u></p>  <p>30" X 30" R1-1</p> <p>ONE "U" POST PER SIGN</p>	<p>413 QUANTITY REQ'D <u>14</u></p>  <p>54" X 18" R6-1 (L)</p> <p>MOUNT BEHIND SIGN 412 IN 8 INSTALLATIONS</p>	<p>418 QUANTITY REQ'D <u>2</u></p>  <p>30" X 30" S1-1</p> <p>ONE "U" POST PER SIGN</p>	<p>423 QUANTITY REQ'D <u>---</u></p>  <p>48" X 48" W19-10 (R)</p> <p>TWO "U" POST PER SIGN</p>	<p>428 QUANTITY REQ'D <u>1</u></p>  <p>30" X 30" R3-7 (R)</p> <p>ONE "U" POST PER SIGN</p>	<p>432 QUANTITY REQ'D <u>2</u></p>  <p>36" X 36" W11-8</p> <p>ONE "U" POST PER SIGN</p>															
<p>404 QUANTITY REQ'D <u>3</u></p>  <p>24" X 30" R2-1</p> <p>ONE "U" POST PER SIGN</p>	<p>409 QUANTITY REQ'D <u>44</u></p>  <p>36" X 24" R5-1a</p> <p>ONE "U" POST PER SIGN</p>	<p>414 QUANTITY REQ'D <u>16</u></p>  <p>36" X 48" R4-7</p> <p>TWO "U" POST PER SIGN</p>	<p>419 QUANTITY REQ'D <u>---</u></p>  <p>24" X 30" S5-2</p> <p>ONE "U" POST PER SIGN</p>	<p>424 QUANTITY REQ'D <u>---</u></p>  <p>48" X 48" W9-1 (R)</p> <p>TWO "U" POST PER SIGN</p>	<p>429 QUANTITY REQ'D <u>4</u></p>  <p>36" X 36" W14-10</p> <p>ONE "U" POST PER SIGN</p>	<p>433 QUANTITY REQ'D <u>2</u></p>  <p>30" X 30" W14-2</p> <p>ONE "U" POST PER SIGN</p>															
<p>405 QUANTITY REQ'D <u>---</u></p>  <p>36" X 48" R4-3</p> <p>TWO "U" POST PER SIGN</p>	<p>410 QUANTITY REQ'D <u>20</u></p>  <p>30" X 30" R5-1</p> <p>ONE "U" POST PER SIGN</p>	<p>415 QUANTITY REQ'D <u>4</u></p>  <p>24" X 30" R4-7</p> <p>ONE "U" POST PER SIGN</p>	<p>420 QUANTITY REQ'D <u>2</u></p>  <p>24" X 24" S4-1a</p> <p>MOUNT BELOW SIGN 404 IN 2 INSTALLATIONS</p>	<p>425 QUANTITY REQ'D <u>---</u></p>  <p>48" X 48" W3-3</p> <p>TWO "U" POST PER SIGN</p>	<div style="text-align: center;">  <p>9/1/04 NORTH CAROLINA PROFESSIONAL SEAL 028387 A. I. ALQUDHAI TRAFFIC ENGINEER</p> </div> <p style="text-align: center;">SIGNS FURNISHED BY STATE</p> <div style="text-align: center; border: 1px solid black; padding: 5px;"> <p>TYPE "E" SIGNS</p> </div> <table border="1" style="width: 100%; font-size: small;"> <tr> <td>SCALE</td> <td>NONE</td> <td rowspan="5">N. C. DEPARTMENT OF TRANSPORTATION DIVISION OF HIGHWAYS TRAFFIC ENGINEERING BRANCH</td> <td>REVISIONS</td> </tr> <tr> <td>DATE</td> <td>AUGUST, 2004</td> <td></td> </tr> <tr> <td>DWG. BY</td> <td></td> <td></td> </tr> <tr> <td>DESIGN BY</td> <td>L. K. DONALDSON</td> <td></td> </tr> <tr> <td>APPROVED</td> <td>A. I. ALQUDHAI</td> <td></td> </tr> </table>	SCALE	NONE	N. C. DEPARTMENT OF TRANSPORTATION DIVISION OF HIGHWAYS TRAFFIC ENGINEERING BRANCH	REVISIONS	DATE	AUGUST, 2004		DWG. BY			DESIGN BY	L. K. DONALDSON		APPROVED	A. I. ALQUDHAI	
SCALE	NONE	N. C. DEPARTMENT OF TRANSPORTATION DIVISION OF HIGHWAYS TRAFFIC ENGINEERING BRANCH	REVISIONS																		
DATE	AUGUST, 2004																				
DWG. BY																					
DESIGN BY	L. K. DONALDSON																				
APPROVED	A. I. ALQUDHAI																				