


FLOOR SLAB LEFT EXTENSION

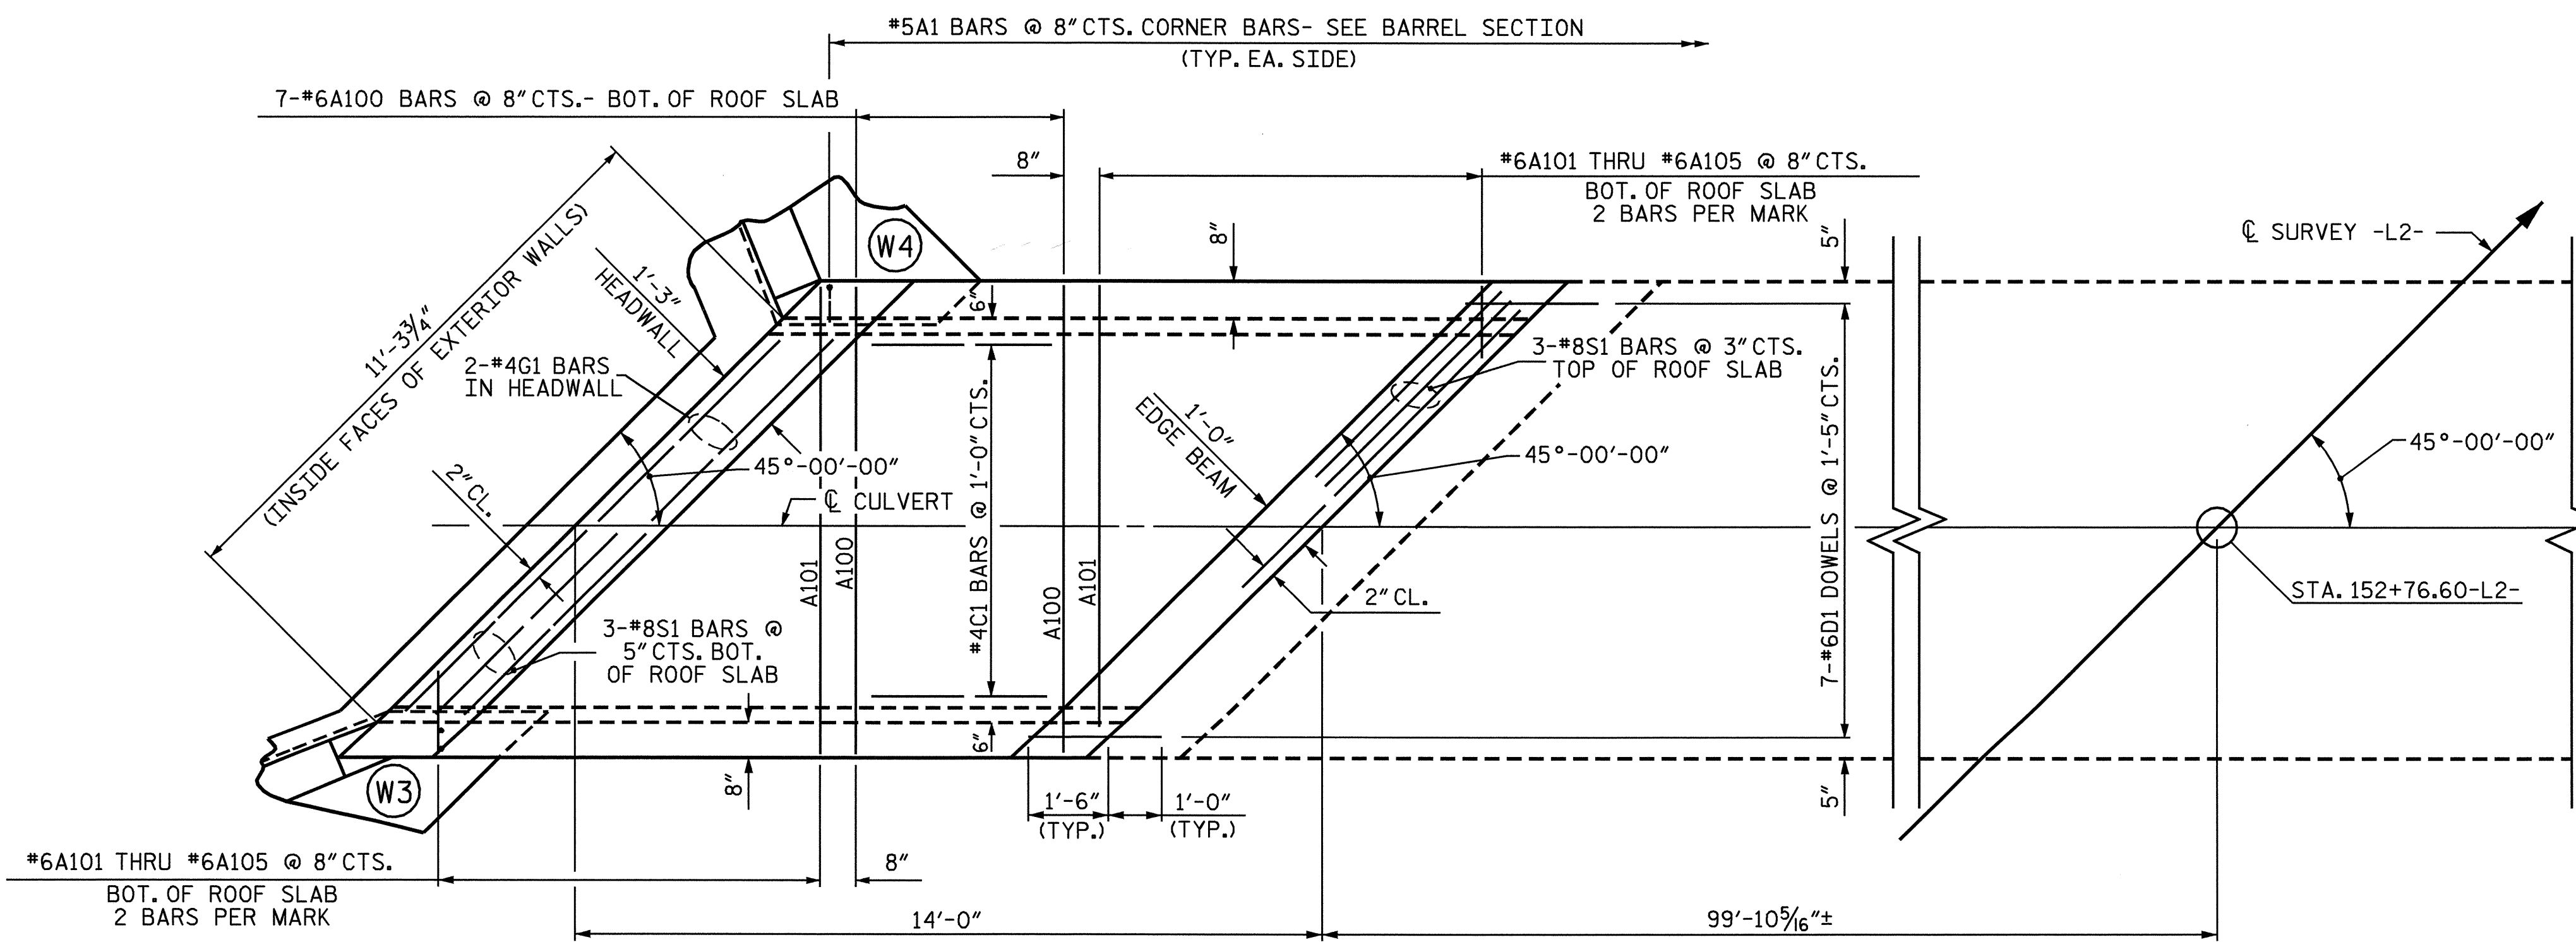


ROOF SLAB LEFT EXTENSION

PROJECT NO. R-2911C
ROWAN COUNTY
 STATION: 152+76.60-L2-

SHEET 3 OF 7

STATE OF NORTH CAROLINA
 DEPARTMENT OF TRANSPORTATION
 RALEIGH
**SINGLE 8 FT. X 8 FT.
 CONCRETE BOX CULVERT
 (LEFT EXTENSION)**

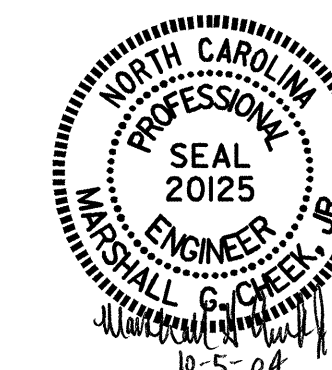

DRAWN BY : L.L. MURPHY DATE : 08-04
 CHECKED BY : M.G. CHEEK DATE : 08-04

01-OCT-2004 14:45
 w:\sdquady\2911c\lmurphy\R2911C.sd.cu.02.dgn
 lmurphy

REVISIONS						SHEET NO.	
NO.	BY:	DATE:	NO.	BY:	DATE:	C-10	
1			3			TOTAL	20
2			4			SHEETS	

STR #2

NC006